

GAMBAR KERJA

SUBJECT

INTERIOR DESIGN STUDIO 6

SUBJECT CODE

DI-402

SEM / YEAR

GENAP / 2021

STUDENT FULLNAME / NRP

JESSICA WINATA / 1763004

LECTURER_1 / LECTURER_2

ISABELLA ISTHIPRAYA A, S.Ds., M.Ds.

NATHALIA YUNITA S, S.T., M.T.

PROJECT TITLE

PERANCANGAN INTERIOR


COWORKING SPACE DENGAN FASILITAS ANAK

DAFTAR GAMBAR

SITE PLAN	1
GENERAL PLAN FLOOR 1	2
GENERAL PLAN FLOOR 2	3
GENERAL SECTION A-A'	4
GENERAL SECTION B-B'	5
RECEPTIONIST - CEILING PLAN	6
RECEPTIONIST - FLOOR PLAN	7
RECEPTIONIST - LAYOUT	8
VIP ROOM FLOOR 1 - CEILING PLAN	9
VIP ROOM FLOOR 1 - FLOOR PLAN	10
VIP ROOM FLOOR 1 - LAYOUT	11
GENERAL AREA FLOOR 2 - CEILING PLAN	12
GENERAL AREA FLOOR 2 - FLOOR PLAN	13
GENERAL AREA FLOOR 2 - LAYOUT	14
SEMINAR ROOM - CEILING PLAN	15
SEMINAR ROOM - FLOOR PLAN	16
SEMINAR ROOM - LAYOUT	17
RECEPTIONIST - SECTION A-A' & B-B'	18
VIP ROOM FLOOR 1 - SECTION A-A' & B-B'	19
GENERAL AREA FLOOR 2 - SECTION A-A' & B-B	20
SEMINAR ROOM - SECTION A-A' & B-B'	21
INTERIOR DETAIL - RECEPTION WALL	22
INTERIOR DETAIL - RECEPTION WALL	23
INTERIOR DETAIL - RECEPTION WALL	24
INTERIOR DETAIL - VIP ROOM WALL	25
INTERIOR DETAIL - VIP ROOM WALL	26
INTERIOR DETAIL - VIP ROOM WALL	27
INTERIOR DETAIL - KIDS ATTRACTIVE GAMES	28
INTERIOR DETAIL - KIDS ATTRACTIVE GAMES	29
INTERIOR DETAIL - GENERAL PARTITION LT 2	30

INTERIOR DETAIL - GENERAL PARTITION LT 2	31
INTERIOR DETAIL - GENERAL PARTITION LT 2	32
INTERIOR DETAIL - GENERAL CEILING	33
INTERIOR DETAIL - GENERAL CEILING	34
INTERIOR DETAIL - SEMINAR WALL	35
INTERIOR DETAIL - SEMINAR WALL	36
FURNITURE DETAIL - RECEPTION TABLE	37
FURNITURE DETAIL - RECEPTION TABLE	38
FURNITURE DETAIL - VIP WASTAFEL TABLE	39
FURNITURE DETAIL - VIP WASTAFEL TABLE	40
FURNITURE DETAIL - VIP CUPBOARD	41
FURNITURE DETAIL - VIP CUPBOARD	42
FURNITURE DETAIL - GENERAL TABLE	43
FURNITURE DETAIL - GENERAL TABLE	44
FURNITURE DETAIL - GENERAL LOCKER	45
FURNITURE DETAIL - GENERAL LOCKER	46
FURNITURE DETAIL - KIDS TABLE	47
PERSPECTIVE	48
PERSPECTIVE	49
PERSPECTIVE	50
PERSPECTIVE	51
PERSPECTIVE	52
MATERIAL & COLOUR SCHEME	53

TKK-SDK-SMPK-SMAK
BPK PENABUR BANDA

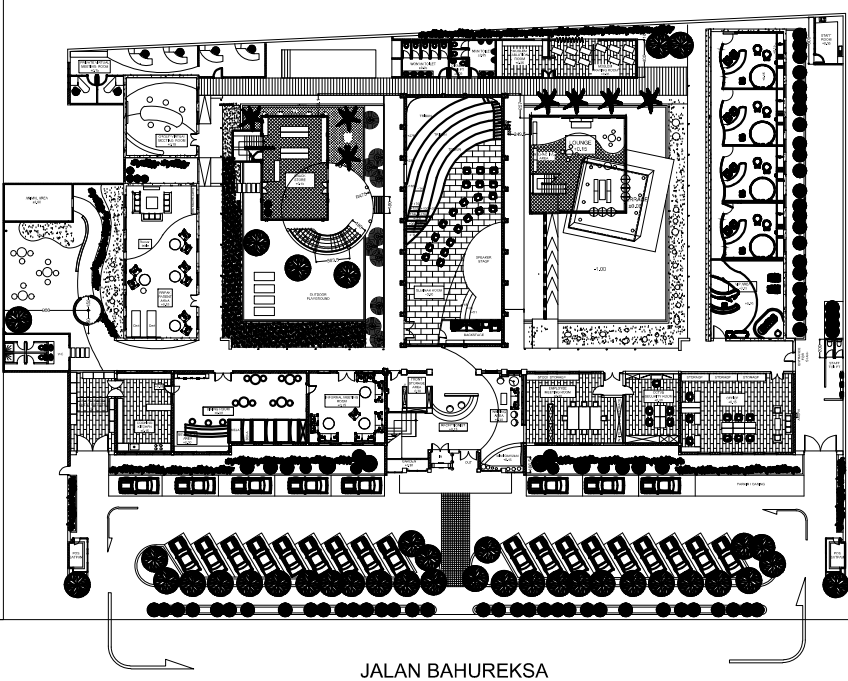

WORMHOLE STORE

OLA FAMILY SPA

GENERAL PLAN - GROUND FLOOR

DRAWING INFORMATION

SUBJECT
INTERIOR DESIGN STUDIO 6

SUBJECT CODE
DI-402

SEM / YEAR
GENAP / 2021


STUDENT FULLNAME / NRP
JESSICA WINATA / 1763004

LECTURER_1 / LECTURER_2
ISABELLA ISTHIPRAYA A, S.Ds., M.Ds.
NATHALIA YUNITA S, S.T., M.T.

PROJECT TITLE
PERANCANGAN INTERIOR
COWORKING SPACE DENGAN FASILITAS ANAK

DRAWING TITLE
SITE PLAN

SCALE 1 : 800	APPROVAL :	
DATE 20.06.2021	PAGE 1	TOTAL 53

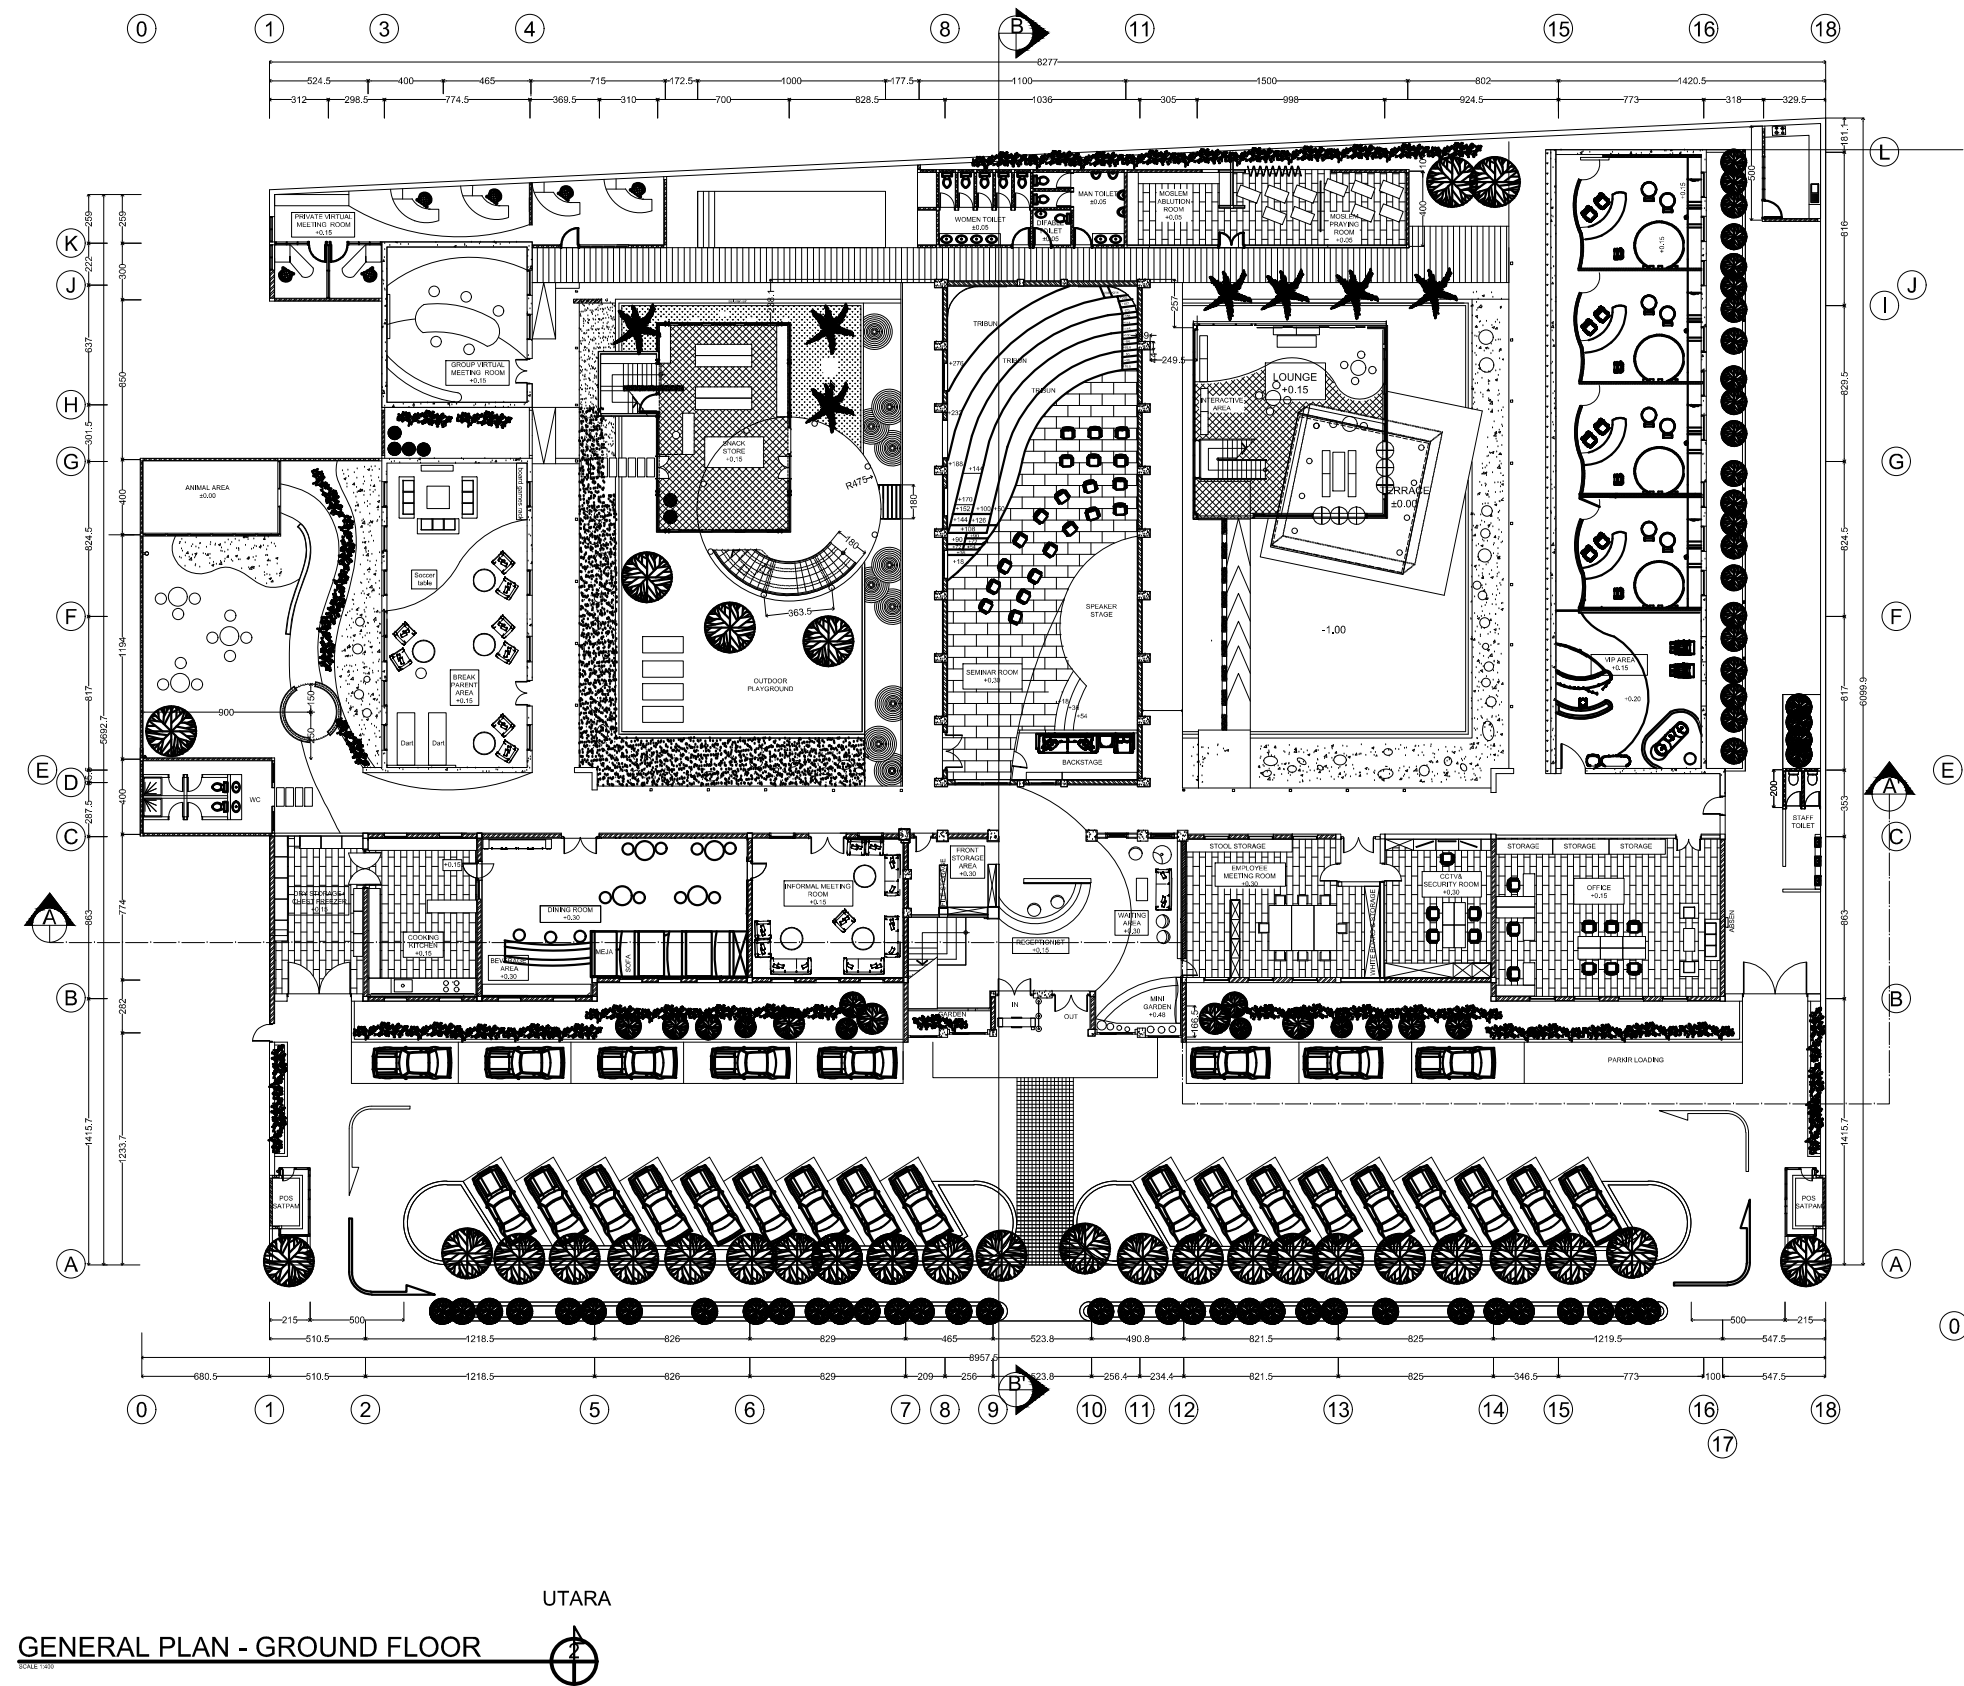

MARANATHA CHRISTIAN UNIVERSITY



FACULTY OF ART AND DESIGN
INTERIOR DESIGN

DRAWING INFORMATION

SUBJECT

INTERIOR DESIGN STUDIO 6

SUBJECT CODE

DI-402

SEM / YEAR

GENAP / 2021

STUDENT FULLNAME / NRP

JESSICA WINATA / 1763004

LECTURER_1 / LECTURER_2

ISABELLA ISTHIPRAYA A, S.Ds., M.Ds.

NATHALIA YUNITA S, S.T., M.T.

PROJECT TITLE

PERANCANGAN INTERIOR

COWORKING SPACE DENGAN FASILITAS ANAK

DRAWING TITLE

GENERAL PLAN - F.1

SCALE

1 : 400

APPROVAL :

DATE


20.06.2021

PAGE

2

TOTAL

53

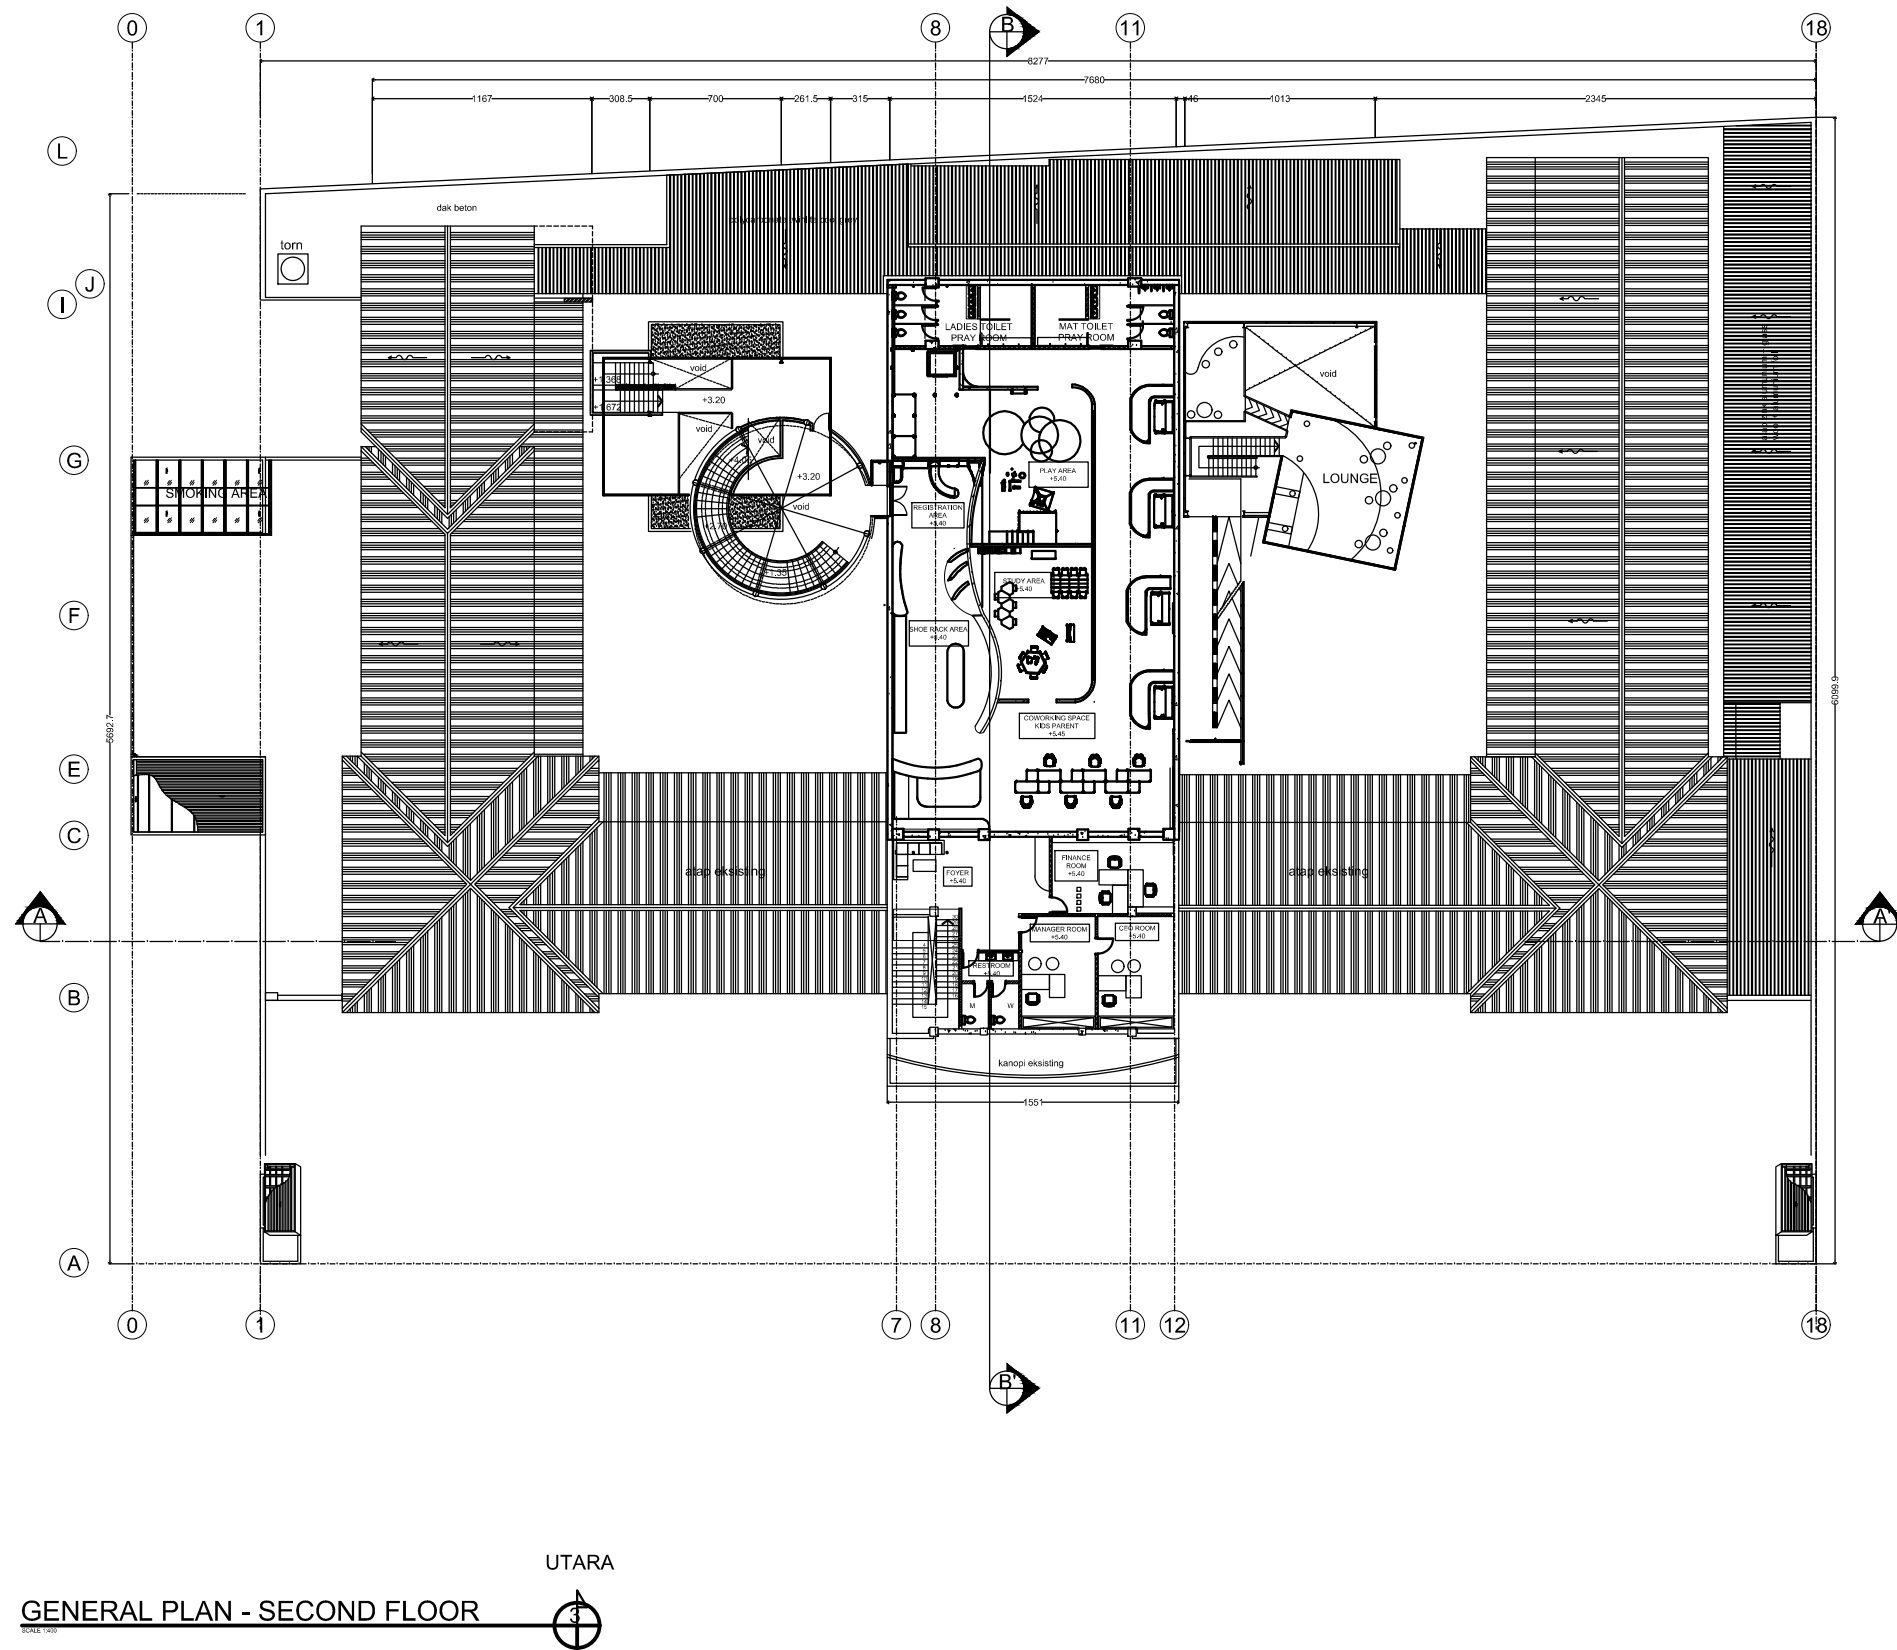


DRAWING INFORMATION

SEM / YEAR
GENAP / 2021

ISABELLA ISTHIPRAYA A, S.Ds., M.Ds.
NATHALIA YUNITA S, S.T., M.T.

TOTAL

53

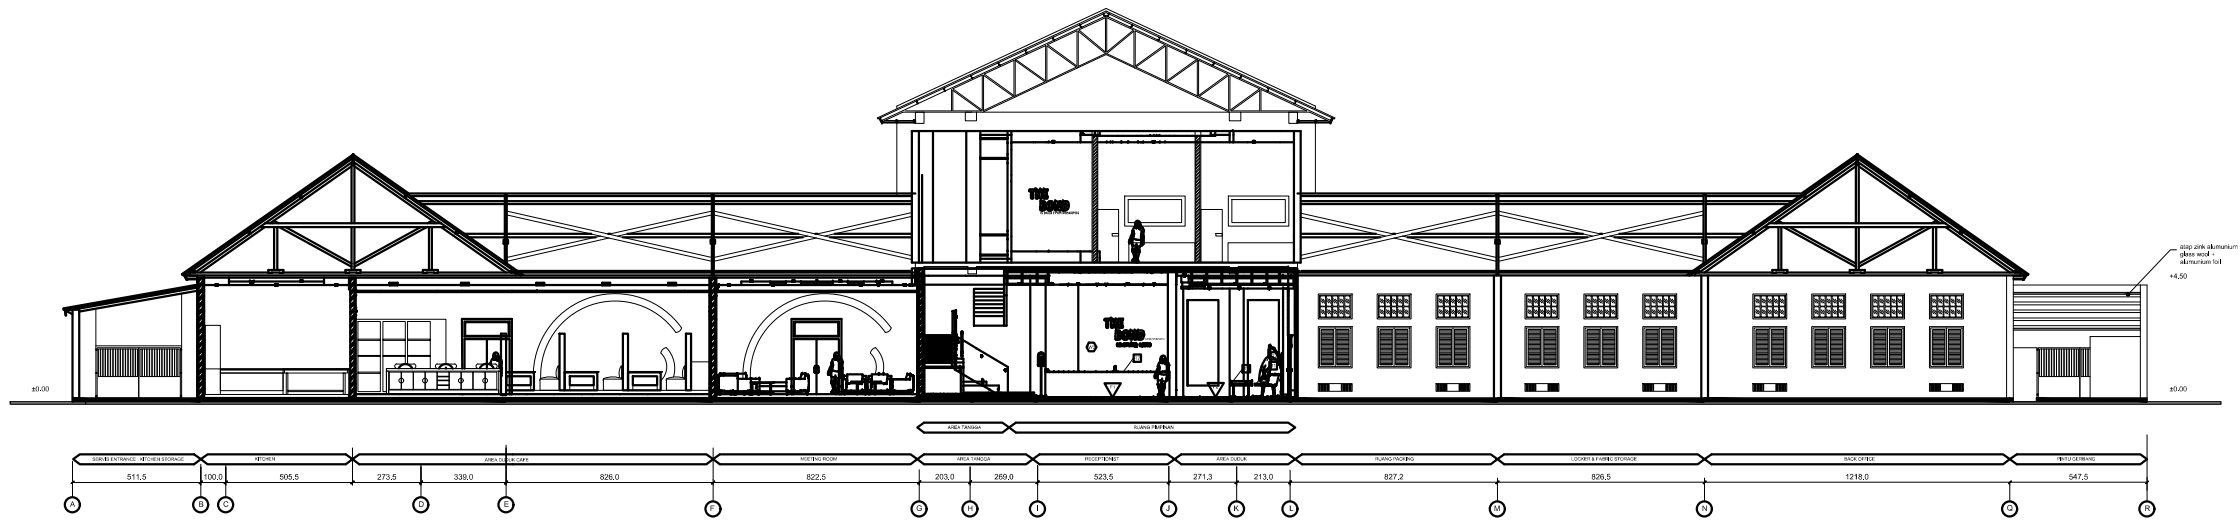

GENERAL SECTION A-A'

F1 : PINK TERAZZO FLOOR TILES 2.4M X 1.6M BY DESIGN TILES
F2 : FLOOR EPOXY CREAM COLOR- ALABASTER 105 0104 BY DANA PAINT
F3 : WINDOW DISPLAY STAGE
MAT. PLYWOOD 2 CM
FIN. TACO HPL
LIME GREEN GLOSS TH 038 G
F4 : LANDSCAPE ROCK
T1 : CUSTOM SOFA2 SEAT FIN GREY LEATHER GREEN LIST
T2 : HANGING CHAIR RATTAN
T3 : CUSTOM TABLE PLYWOOD 2 CM FIN. TACO HPL PEARLSTARWOOD TH 270 B
T4 : BAR STOOL BY LAREDO FIN. MAGENTA LEATHER
T5 : RECEPTIONIST
MAT. PLYWOOD 2 CM FIN. TACO HPL
PORCELAIN WHITE TH 001 AA

T6 : HANJUANG PLANT (VASE)
T7 : RECEPTIONIST TABLE MAT. PLYWOOD 2 CM FIN. GREEN DUCO GLOSSY
ORNAMENT STAINLESS STEEL FIN. PURPLE BIODUCO
T8 : AIR PURIFIER EX. DAIKIN MC30VVM-H HEPA 45X28X19 CM
T9 : SECURITY CHECK + TEMPERATURE + HAND SANITIZER
T10 : STANDING BARRIER
W1 : 'BONDING COWORKING SPACE'
MAT. STAINLESS STEEL FIN. GLOSSY LEATHER GREEN
W3 : WALL DECORATION
PLYWOOD 2 CM GREEN DUCO GLOSSY
ORNAMENT STAINLESS STEEL FIN. PURPLE BIODUCO
W4 : VEGETATION PANELLING MAT. PINE WOOD 4 CM

MARANATHA CHRISTIAN UNIVERSITY



FACULTY OF ART AND DESIGN
INTERIOR DESIGN

DRAWING INFORMATION

SUBJECT

INTERIOR DESIGN STUDIO 6

SUBJECT CODE

DI-402

SEM / YEAR

GENAP / 2021

STUDENT FULLNAME / NRP

JESSICA WINATA / 1763004

LECTURER_1 / LECTURER_2

ISABELLA ISTHIPRAYA A, S.Ds., M.Ds.
NATHALIA YUNITA S, S.T., M.T.

PROJECT TITLE

PERANCANGAN INTERIOR
COWORKING SPACE DENGAN FASILITAS ANAK

DRAWING TITLE

GENERAL SECTION A

SCALE

1 : 300

APPROVAL :

DATE

20.06.2021

PAGE

4

TOTAL

53



DRAWING INFORMATION

SUBJECT
INTERIOR DESIGN STUDIO 6

SUBJECT CODE SEM / YEAR
DI-402 GENAP / 2021

STUDENT FULLNAME / NRP

JESSICA WINATA / 1763004

LECTURER_1 / LECTURER_2

ISABELLA ISTHIPRAYA A, S.Ds., M.Ds.
NATHALIA YUNITA S, S.T., M.T.

PROJECT TITLE

PERANCANGAN INTERIOR
COWORKING SPACE DENGAN FASILITAS ANAK

DRAWING TITLE

GENERAL SECTION B


SCALE
1 : 200

APPROVAL :

DATE
20.06.2021

PAGE
5

TOTAL
53

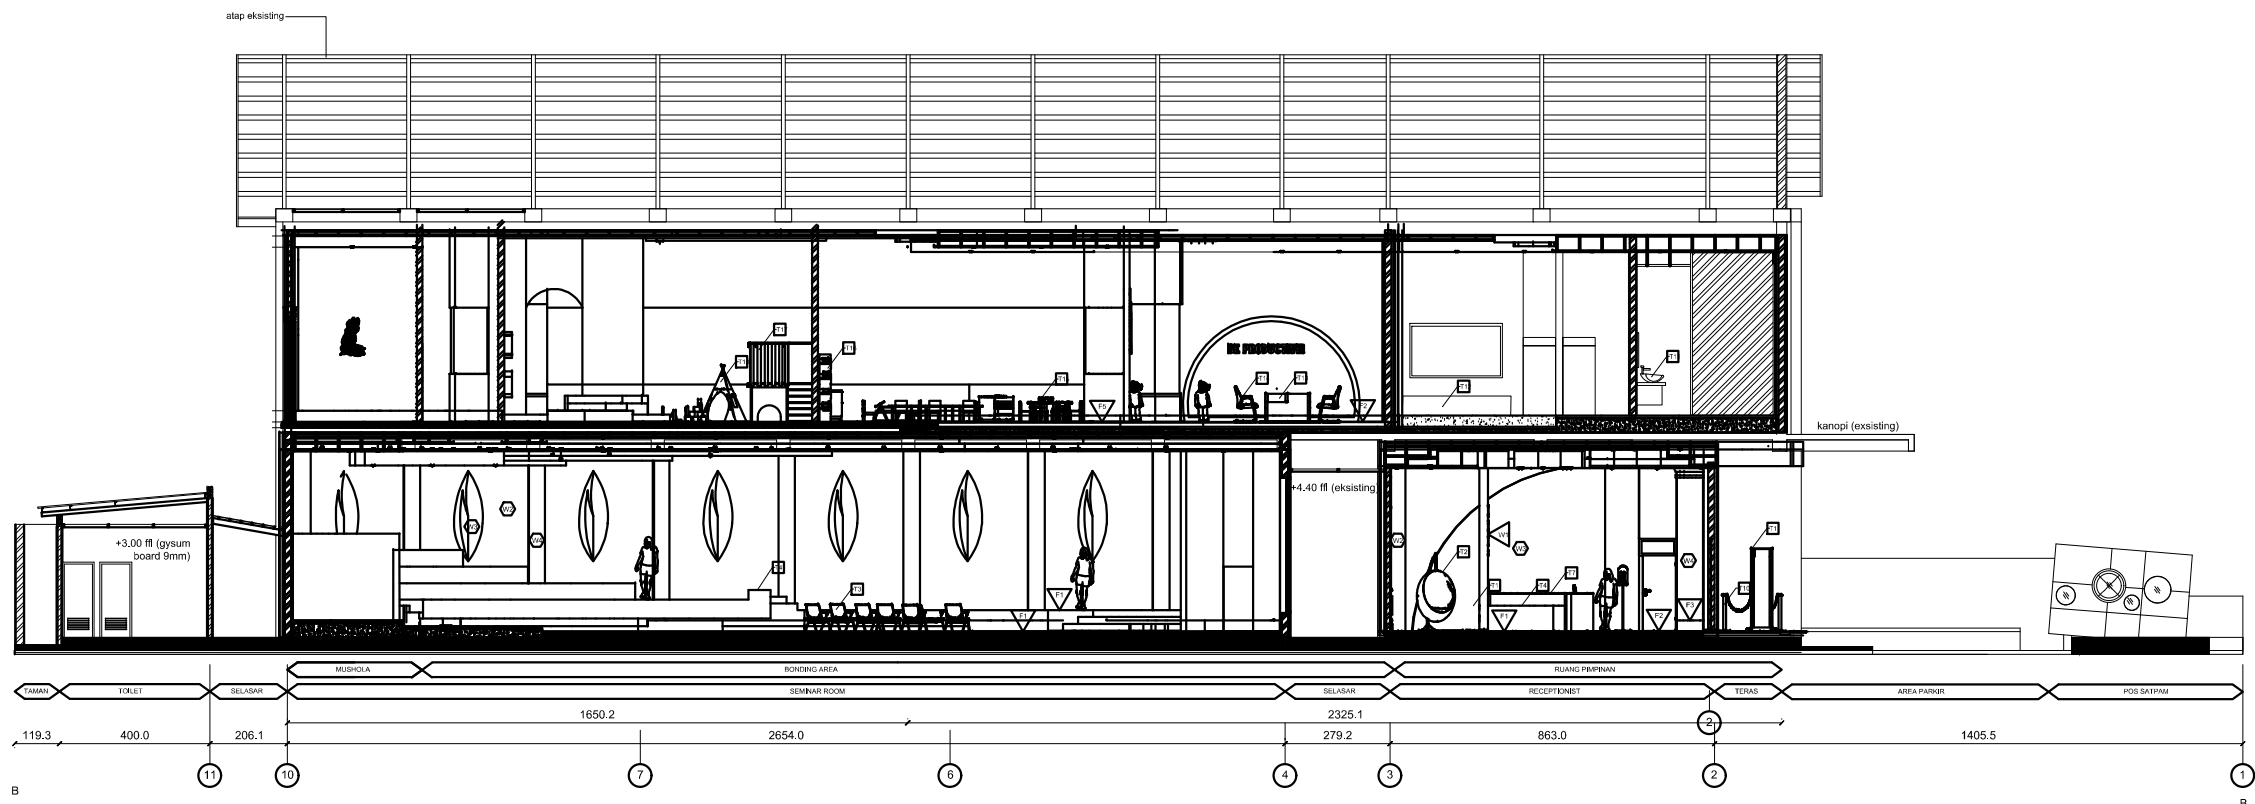

GENERAL SECTION B-B'



F1 : PINK TERAZZO FLOOR TILES 2.4M X 1.6M BY DESIGN TILES
F2 : FLOOR EPOXY CREAM COLOR- ALABASTER 105 0104 BY DANA PAINT
F3 : WINDOW DISPLAY STAGE
MAT. PLYWOOD 2 CM
FIN. TACO HPL
LIME GREEN GLOSS TH 038 G
F4 : LANDSCAPE ROCK
F5 : PLAYMATT
T1 : CUSTOM SOFA2 SEAT FIN GREY LEATHER GREEN LIST
T2 : KURSI GANTUNG ROTAN
T3 : CUSTOM TABLE PLYWOOD 2 CM FIN. TACO HPL PEARLSTARWOOD TH 270 B
T4 : BAR STOOL BY LAREDO FIN. MAGENTA LEATHER
T5 : RECEPTIONIST
MAT. PLYWOOD 2 CM FIN. TACO HPL PORCELAIN WHITE TH 001 AA


T6 : HANJUANG PLANT (VASE)
T7 : RECEPTIONIST TABLE MAT. PLYWOOD 2 CM FIN. GREEN DUCO GLOSSY
ORNAMENT STAINLESS STEEL FIN. PURPLE BIODUCO
T8 : AIR PURIFIER EX. DAIKIN MC30VVM-H HEPA 45X28X19 CM
T9 : SECURITY CHECK + TEMPERATURE + HAND SANITIZER
T10 : BARRIER STANDING
T11 : WASTAFEL TOTO MEJA SEMI RECESSED LW 528NJ
T12 : BENCH CUSTOM 1500X450X420 FIN. GREEN APPLE BY JOVI REGENCY
T13 : OFFICE TABLE
T14 : OFFICE CHAIR
T15 : KIDS TABLE CHAIR SET
T16 : BOOK RACK
T17 : PLAYHOUSE
T18 : TENT PLAYHOUSE

W1 : 'THE BOND COWORKING SPACE'
MAT. STAINLESS STEEL FIN. GLOSSY LEATHER GREEN
W2 : PANELLING
MAT. PINE WOOD 4 CM
W3 : WALL DECORATION
PLYWOOD 2 CM GREEN DUCO GLOSSY
ORNAMENT STAINLESS STEEL FIN. PURPLE BIODUCO
W4 : VEGETATION PANELLING MAT. PINE WOOD 4 CM



DRAWING INFORMATION

KEYPLAN :

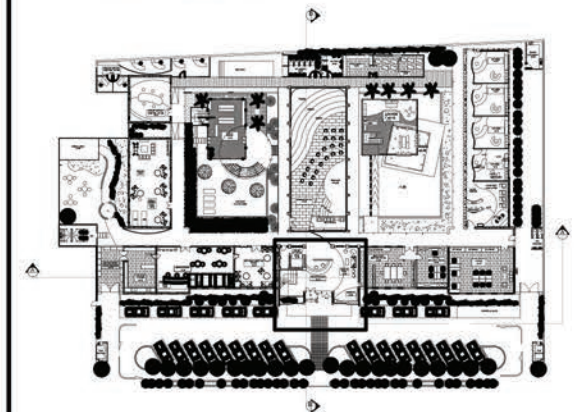

SUBJECT

INTERIOR DESIGN STUDIO 6

SUBJECT CODE

DI-402

SEM / YEAR

GENAP / 2021

STUDENT FULLNAME / NRP

JESSICA WINATA / 1763004

LECTURER_1 / LECTURER_2

ISABELLA ISTHIPRAYA A, S.Ds., M.Ds.
NATHALIA YUNITA S, S.T., M.T.

PROJECT TITLE

PERANCANGAN INTERIOR
COWORKING SPACE DENGAN FASILITAS ANAK

DRAWING TITLE

RECEPTIONIST
CEILING PLAN

SCALE

1 : 100

APPROVAL :

DATE


20.05.2021

PAGE

6

TOTAL

53

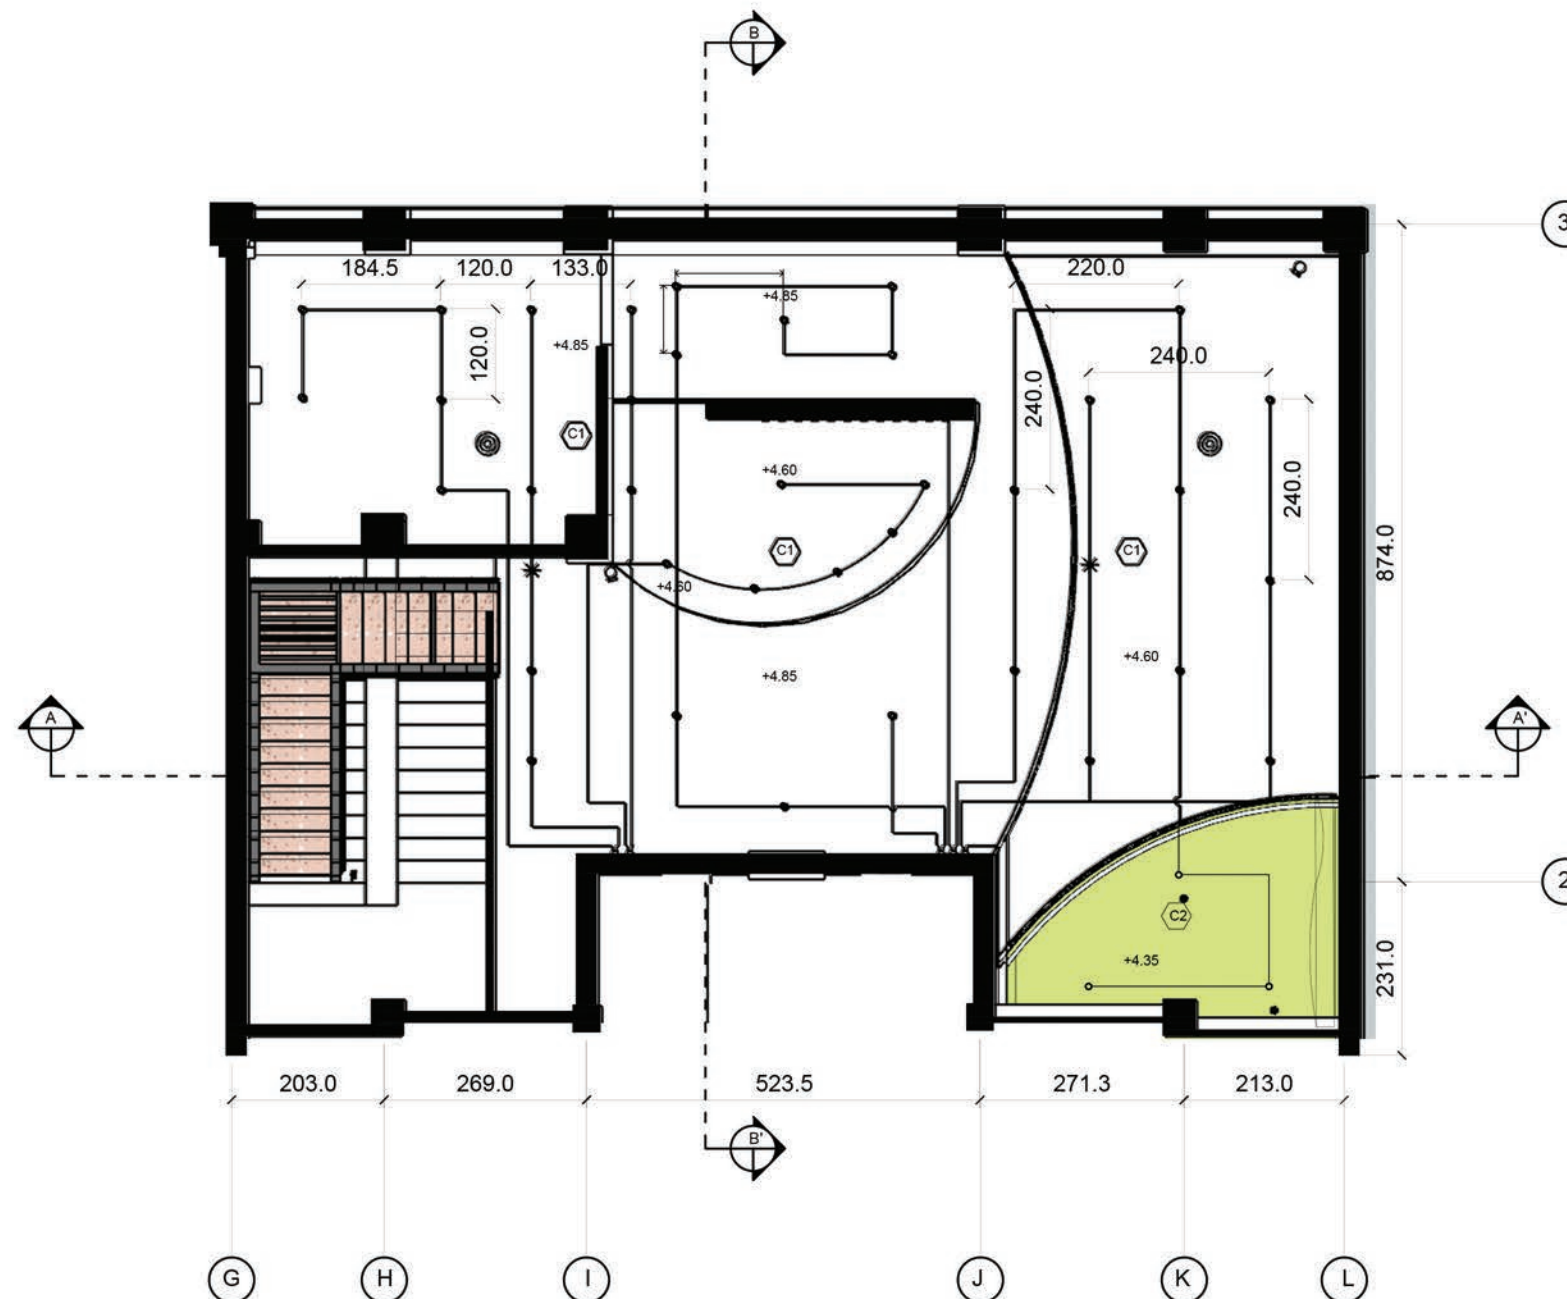

CEILING PLAN - RECEPTIONIST

SCALE 1:100


6
816

- GYPSUM FIN. NIPPON PAINT WHITE PAINT 145
- GYPSUM FIN. NIPPON PAINT SPRING VIGOR NP BGG 1681D
- DOWNLIGHT PLC 5 INCH EX. PHILIPS LED PHILIPS LAMP 18 WATT
- LED STRIP
- LAMP CABLE
- LAMP SWITCH
- AC SPLIT 2 PK
- * SPRINKLER
- SMOKE DETECTOR
- CCTV



DRAWING INFORMATION

KEYPLAN :

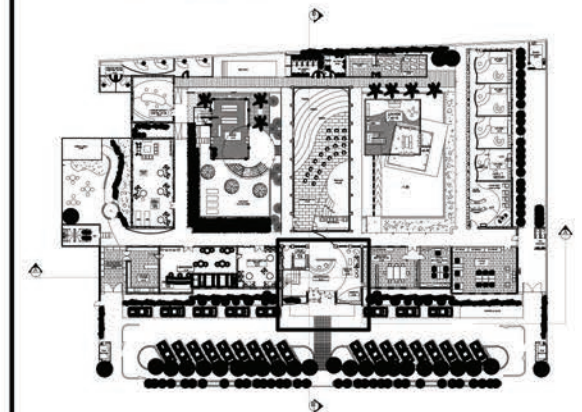

SUBJECT

INTERIOR DESIGN STUDIO 6

SUBJECT CODE

DI-402

SEM / YEAR

GENAP / 2021

STUDENT FULLNAME / NRP

JESSICA WINATA / 1763004

LECTURER_1 / LECTURER_2

ISABELLA ISTHIPRAYA A, S.Ds., M.Ds.
NATHALIA YUNITA S, S.T., M.T.

PROJECT TITLE

PERANCANGAN INTERIOR
COWORKING SPACE DENGAN FASILITAS ANAK

DRAWING TITLE

RECEPTIONIST
FLOOR PLAN

SCALE

1 : 100

APPROVAL :

DATE

20.05.2021

PAGE

7

TOTAL

53



FLOOR PLAN - RECEPTIONIST

SCALE 1:100


7/8

- F1 : PINK TERAZZO FLOOR TILES 2.4M X 1.6M BY
DESIGN TILES
F2 : FLOOR EPOXY CREAM COLOR- ALABASTER
105 0104 BY DANA PAINT
F3 : WINDOW DISPLAY STAGE
MAT. PLYWOOD 2 CM
FIN. TACO HPL
LIME GREEN GLOSS TH 038 G
F4 : LANDSCAPE ROCK
--- LED NEON FLEX WARM WHITE



DRAWING INFORMATION

KEYPLAN:

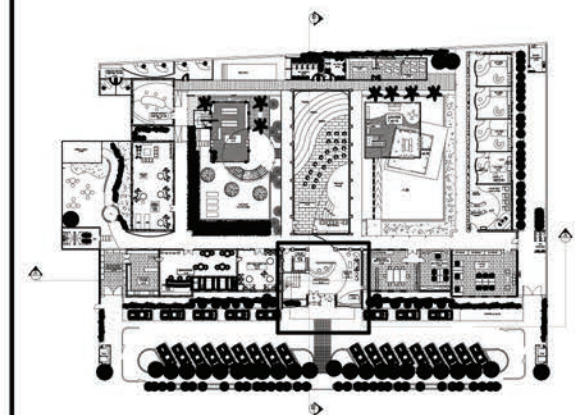

SUBJECT

INTERIOR DESIGN STUDIO 6

SUBJECT CODE

DI-402

SEM / YEAR

GENAP / 2021

STUDENT FULLNAME / NRP

JESSICA WINATA / 1763004

LECTURER_1 / LECTURER_2

ISABELLA ISTHIPRAYA A, S.Ds., M.Ds.
NATHALIA YUNITA S, S.T., M.T.

PROJECT TITLE

PERANCANGAN INTERIOR
COWORKING SPACE DENGAN FASILITAS ANAK

DRAWING TITLE

RESEPSIONIS LAYOUT PLAN

SCALE

1 : 100

APPROVAL :

DATE


20.05.2021

PAGE

6

TOTAL

53

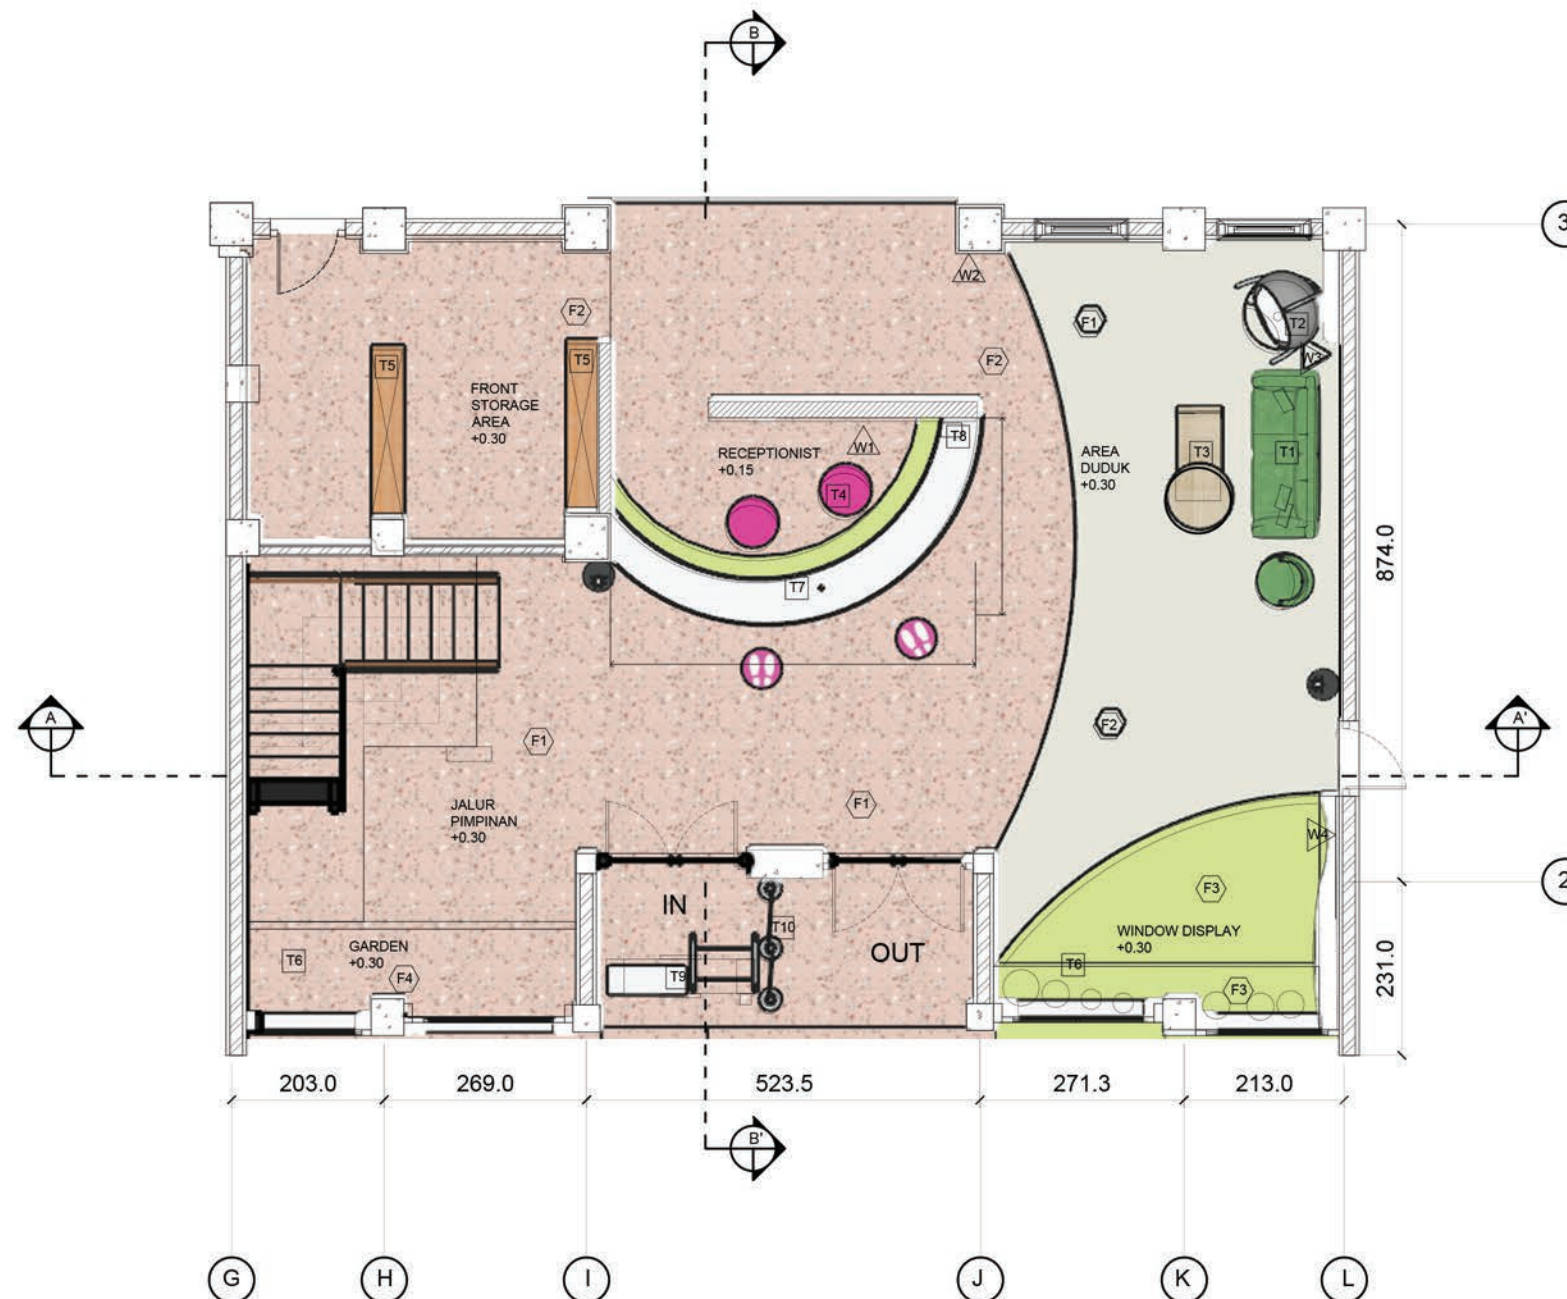

LAYOUT PLAN - RECEPTIONIST

SCALE 1:100

8
218F1 : PINK TERAZZO FLOOR TILES 2.4M X 1.6M BY
DESIGN TILESF2 : FLOOR EPOXY CREAM COLOR- ALABASTER
105 0104 BY DANA PAINTF3 : WINDOW DISPLAY STAGE
MAT. PLYWOOD 2 CM
FIN. TACO HPL

LIME GREEN GLOSS TH 038 G

F4 : LANDSCAPE ROCK

T1 : CUSTOM SOFA2 SEAT FIN GREY LEATHER
GREEN LIST

T2 : KURSI GANTUNG ROTAN

T3 : MEJA CUSTOM PLYWOOD 2 CM FIN. TACO
HPL PEARLSTARWOOD TH 270 BT4 : BAR STOOL BY LAREDO FIN. MAGENTA
LEATHER

T5 : RECEPTIONIST

MAT. PLYWOOD 2 CM FIN. TACO HPL
PORCELAIN WHITE TH 001 AAT6 : HANJUANG PLANT (VASE)
T7 : RECEPTIONIST TABLE MAT. PLYWOOD 2 CM
FIN. GREEN DUCO GLOSSYORNAMENT STAINLESS STEEL FIN. PURPLE BIODUCO
T8 : AIR PURIFIER EX. DAIKIN MC30VVM-H HEPA
45X28X19 CMT9 : SECURITY CHECK + TEMPERATURE + HAND
SANITIZER

T10 : TIANG BARRIER


W1 : 'BONDING COWORKING SPACE'
MAT. STAINLESS STEEL FIN. GLOSSY
LEATHER GREENW2 : EUROPEAN PANELLING
MAT. PINE WOOD 4 CMW3 : WALL DECORATION
PLYWOOD 2 CM GREEN DUCO GLOSSY
ORNAMENT STAINLESS STEEL FIN. PURPLE
BIODUCO

W4 : VEGETATION PANELLING MAT. PINE WOOD 4 CM



DRAWING INFORMATION

KEYPLAN :

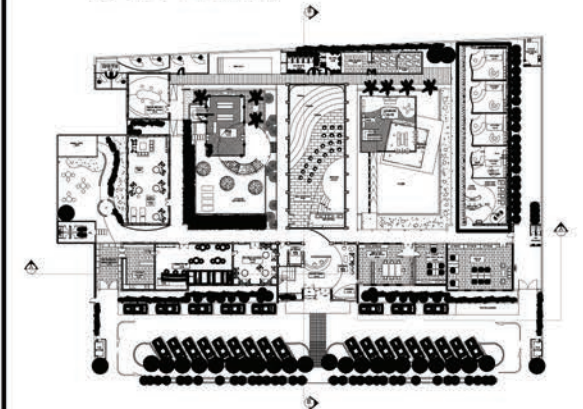

SUBJECT

INTERIOR DESIGN STUDIO 6

SUBJECT CODE

DI-402

SEM / YEAR

GENAP / 2021

STUDENT FULLNAME / NRP

JESSICA WINATA / 1763004

LECTURER_1 / LECTURER_2

ISABELLA ISTHIPRAYA A, S.Ds., M.Ds.
NATHALIA YUNITA S, S.T., M.T.

PROJECT TITLE

PERANCANGAN INTERIOR

COWORKING SPACE DENGAN FASILITAS ANAK

DRAWING TITLE

VIP BONDING ROOM
CEILING PLAN

SCALE

1 : 100

APPROVAL :

DATE


20.05.2021

PAGE

9

TOTAL

53

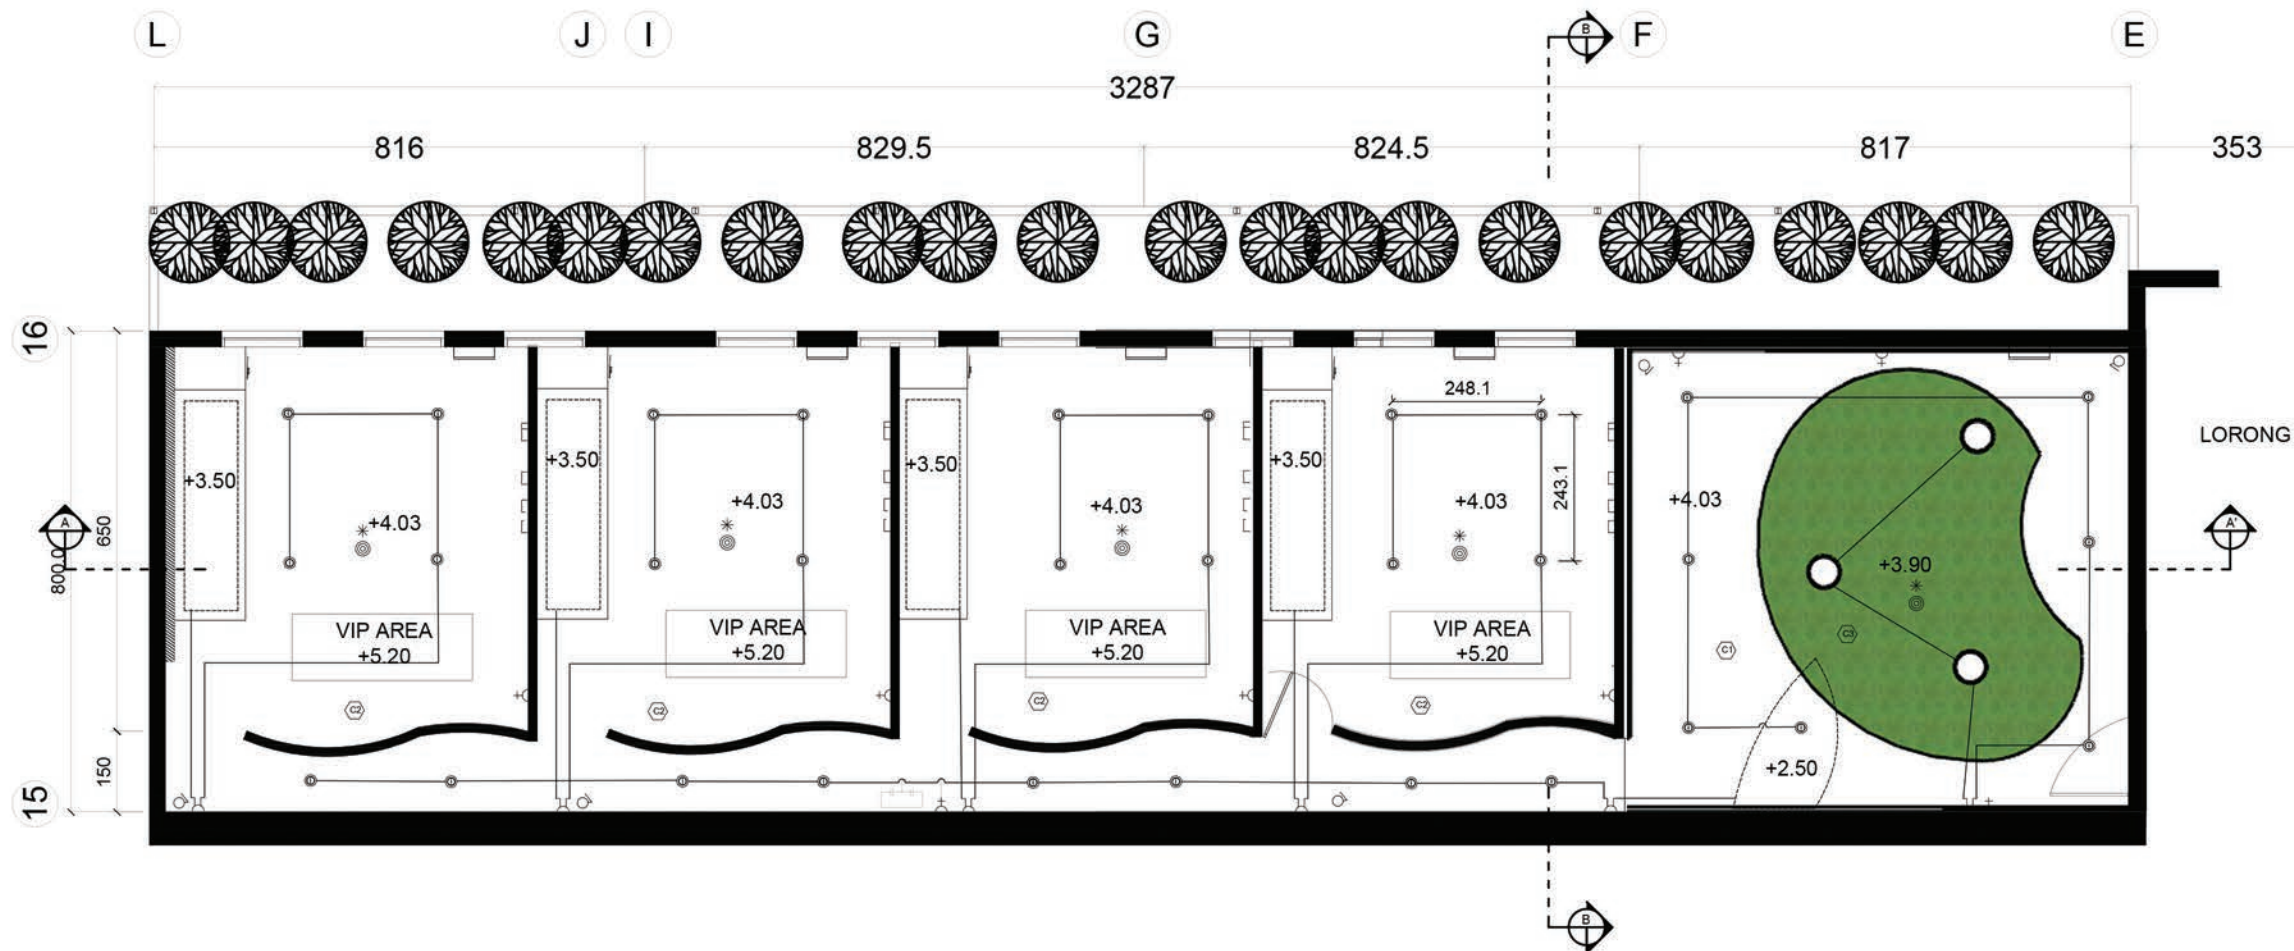

CEILING PLAN - VIP BONDING ROOM

SCALE 1:100




- (C1) GYPSUM FIN. NIPPON PAINT WHITE PAINT 145
- (C2) GYPSUM FIN. NIPPON PAINT SWANLIKE NP OW 1021P
- (C3) GYPSUM FIN BIODUCO GREEN
- DOWNLIGHT PLC 5 INCH EX. PHILIPS LED PHILIPS LAMP 18 WATT
- LED STRIP
- LAMP CABLE
- LAMP SWITCH
- AC SPLIT 2 PK
- * SPRINKLER
- ⊙ SMOKE DETECTOR
- ⊙ CCTV
- JALUR WIFI
- ROUTER WIFI
- STOPKONTAK
- MEMBRANT LAMP WARM WHITE PHILIPS PLAFON 31826 20 W



DRAWING INFORMATION

KEYPLAN :

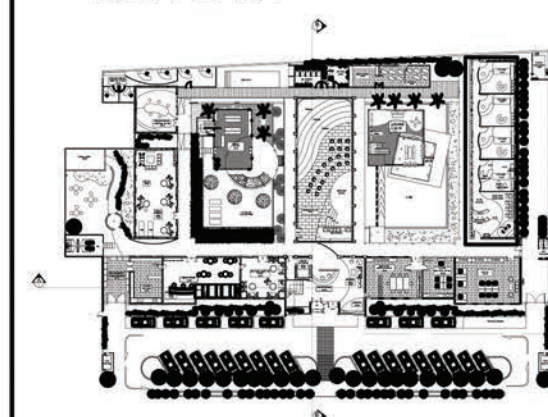

SUBJECT

INTERIOR DESIGN STUDIO 6

SUBJECT CODE

DI-402

SEM / YEAR

GENAP / 2021

STUDENT FULLNAME / NRP

JESSICA WINATA / 1763004

LECTURER_1 / LECTURER_2

ISABELLA ISTHIPRAYA A, S.Ds., M.Ds.
NATHALIA YUNITA S, S.T., M.T.

PROJECT TITLE

PERANCANGAN INTERIOR
COWORKING SPACE DENGAN FASILITAS ANAK

DRAWING TITLE

VIP BONDING ROOM
FLOOR PLAN

SCALE

1 : 100

APPROVAL :

DATE


20.05.2021

PAGE

10

TOTAL

53

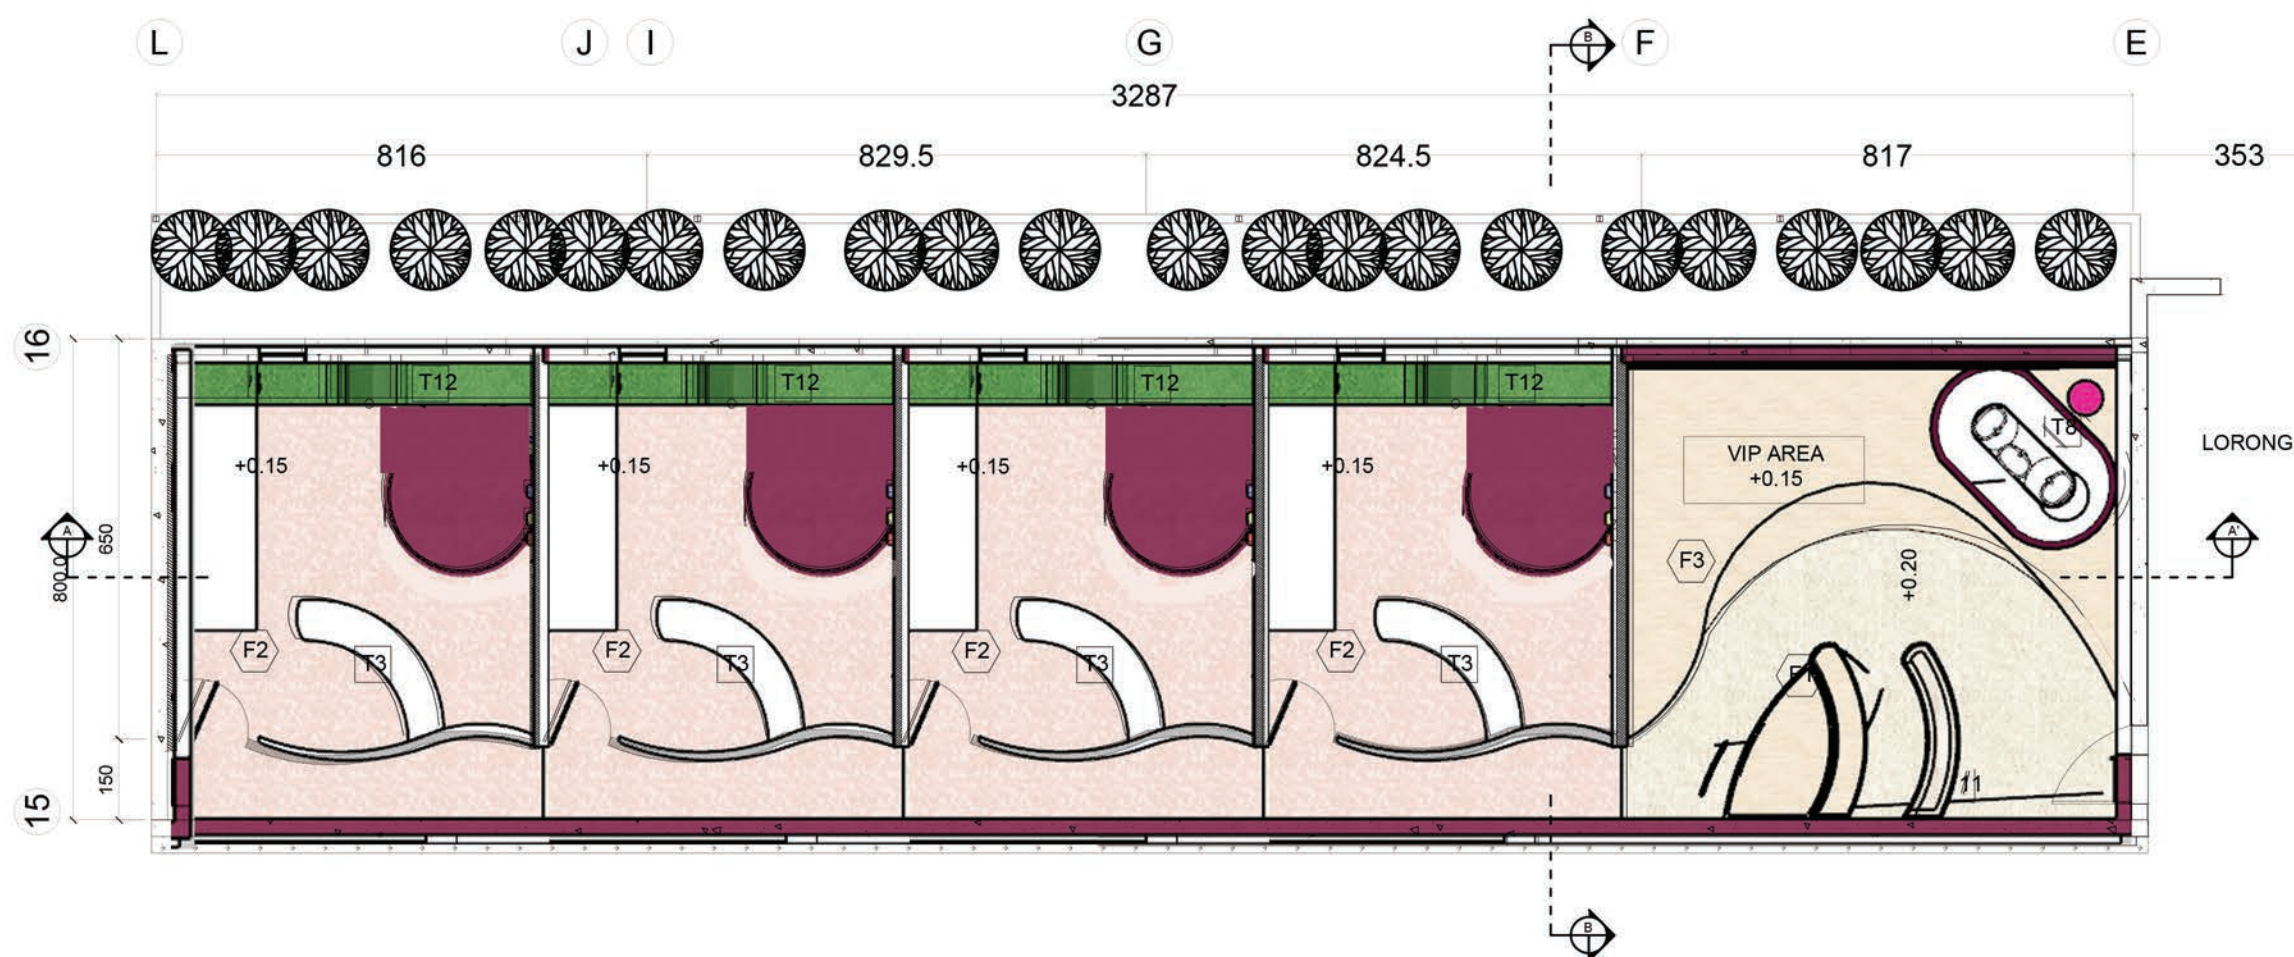

F1 : PINK TERAZZO FLOOR TILES 2.4M X 1.6M BY
DESIGN TILES
F2 :PLAYMATT CUSTOM
F3 : FLOOR EPOXY CREAM COLOR- ALABASTER
105 0104 BY DANA PAINT

FLOOR PLAN - VIP BONDING ROOM
SCALE 1:100




KEYPLAN :

53



DRAWING INFORMATION

KEYPLAN :

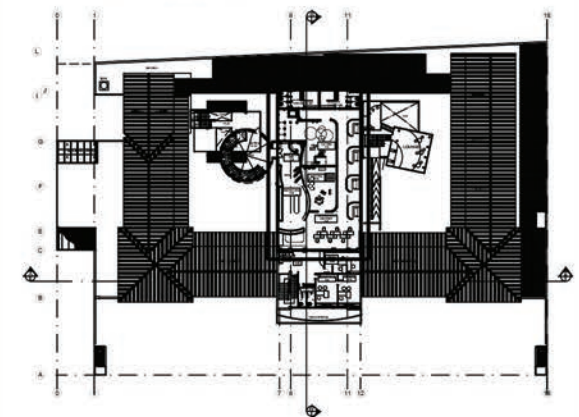

SUBJECT

INTERIOR DESIGN STUDIO 6

SUBJECT CODE

DI-402

SEM / YEAR

GENAP / 2021

STUDENT FULLNAME / NRP

JESSICA WINATA / 1763004

LECTURER_1 / LECTURER_2

ISABELLA ISTHIPRAYA A, S.Ds., M.Ds.
NATHALIA YUNITA S, S.T., M.T.

PROJECT TITLE

PERANCANGAN INTERIOR
COWORKING SPACE DENGAN FASILITAS ANAK

DRAWING TITLE

GENERAL ROOM
CEILING PLAN

SCALE

1 : 100

APPROVAL :

DATE


20.05.2021

PAGE

12

TOTAL


53

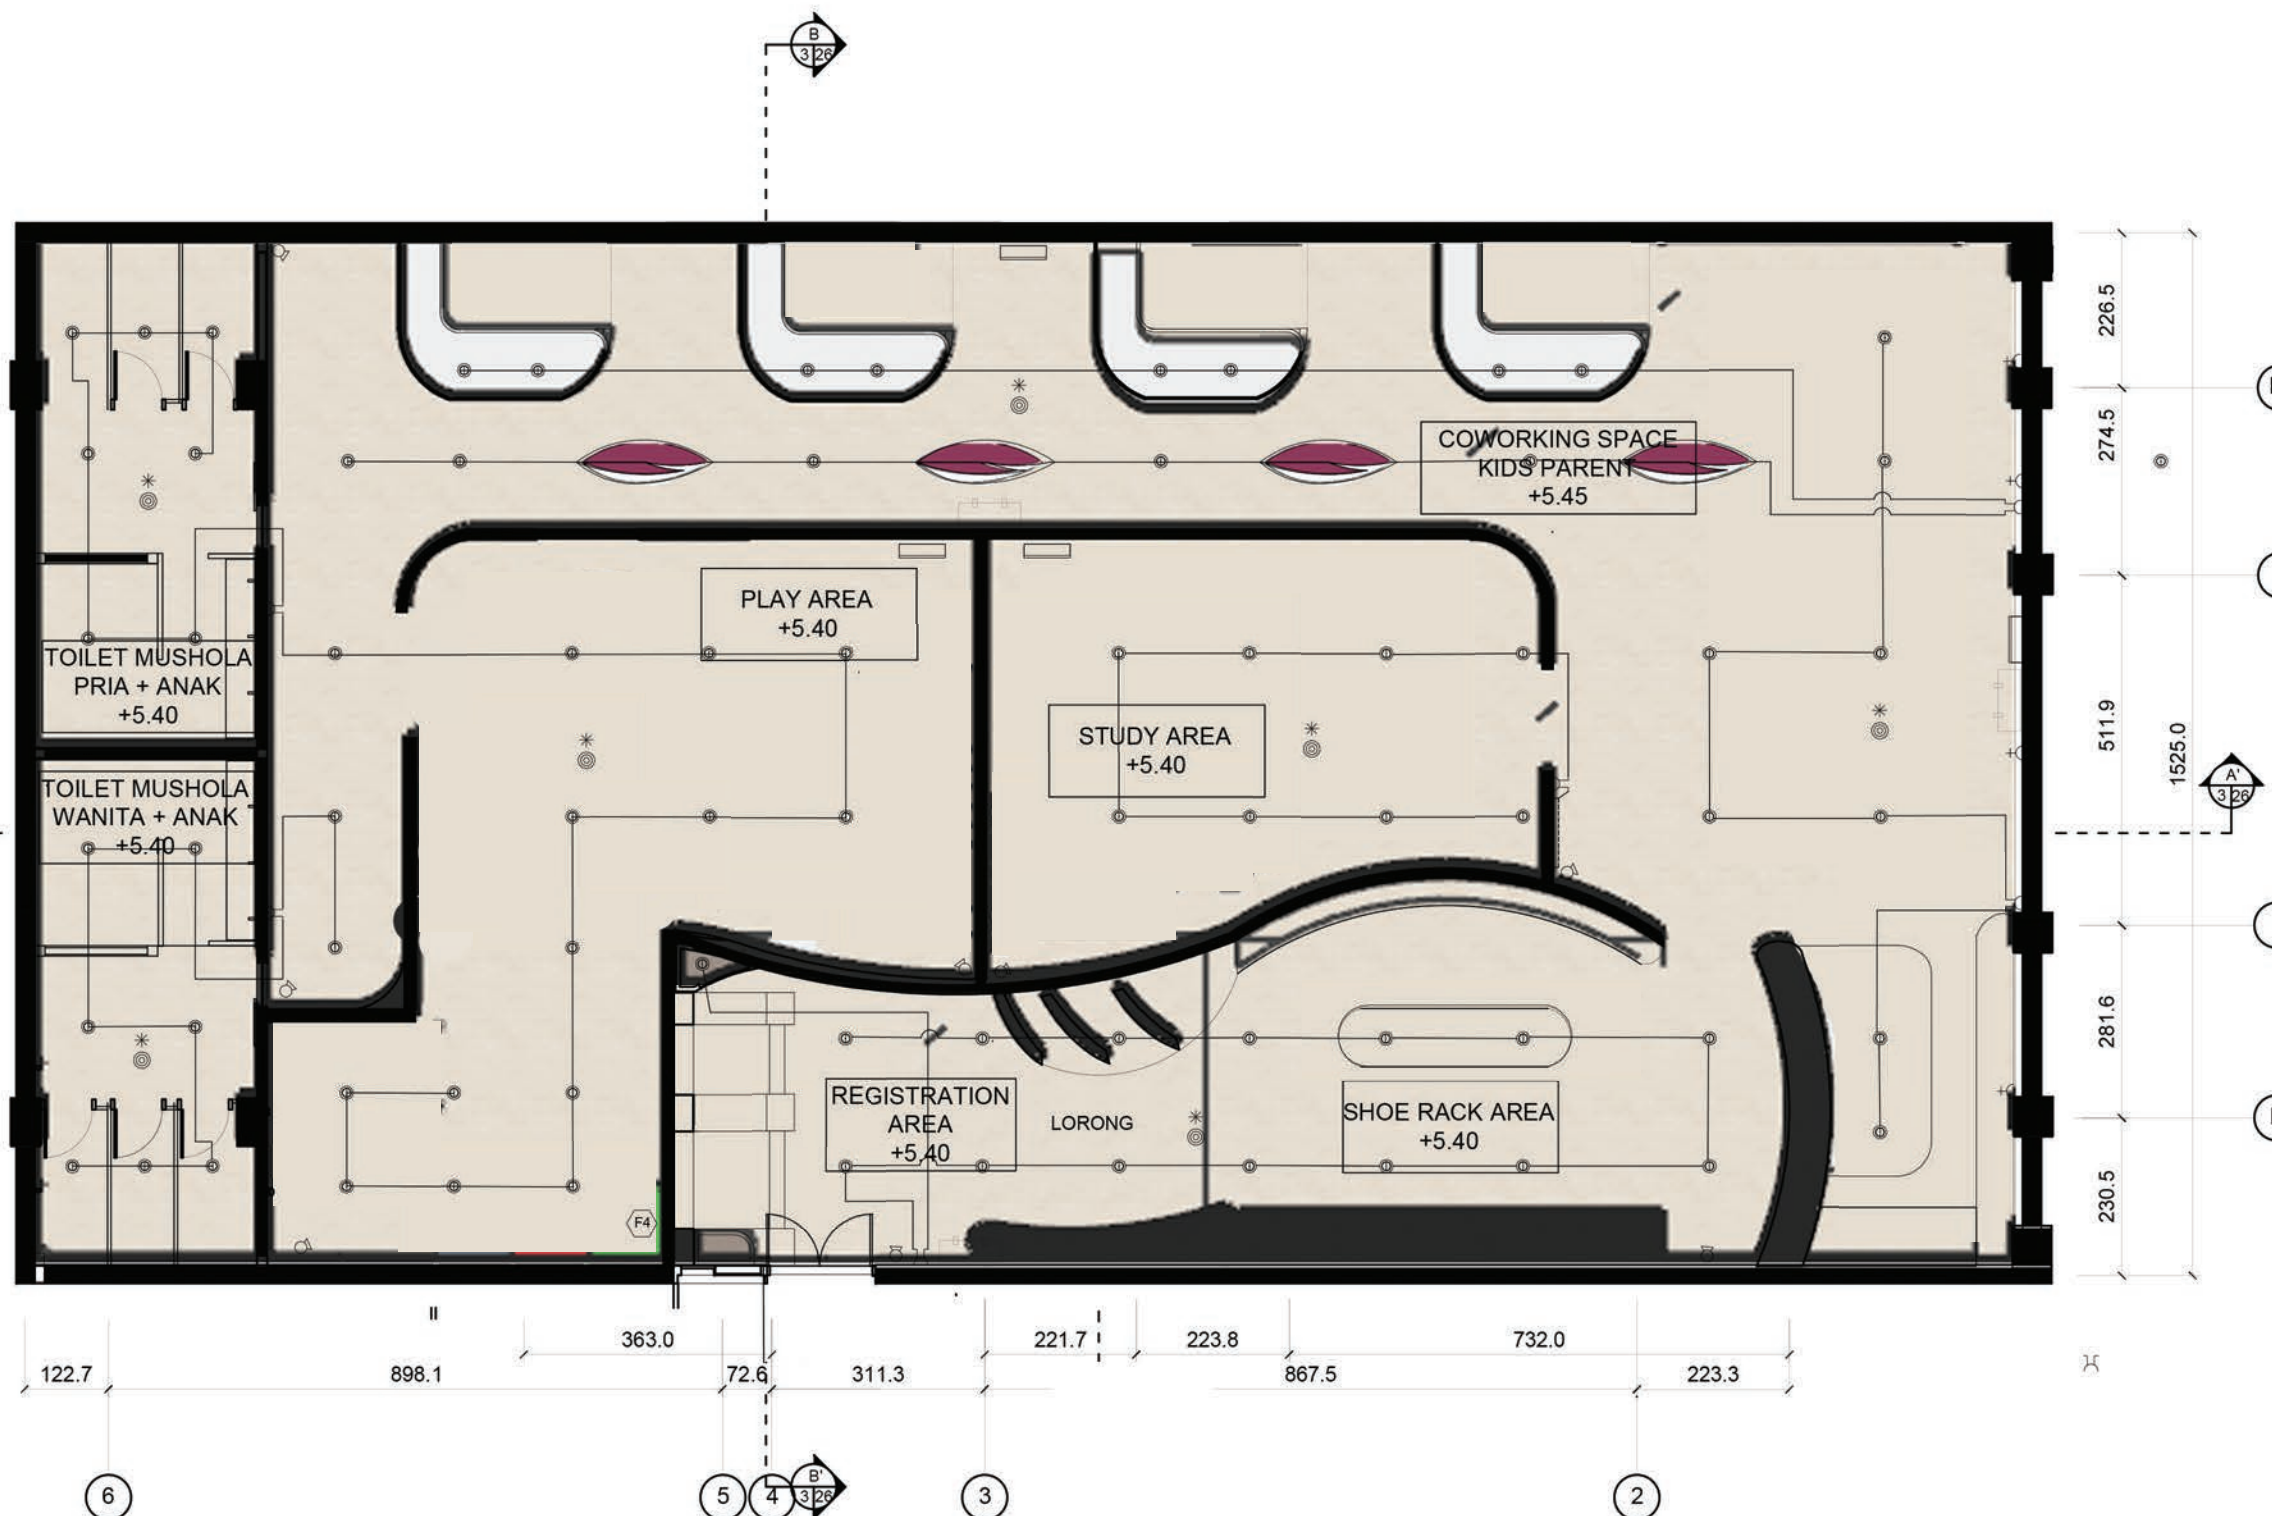



DRAWING INFORMATION

KEYPLAN :

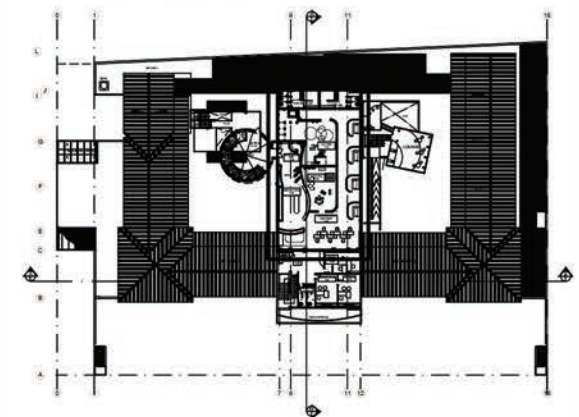

SUBJECT

INTERIOR DESIGN STUDIO 6

SUBJECT CODE

DI-402

SEM / YEAR

GENAP / 2021

STUDENT FULLNAME / NRP

JESSICA WINATA / 1763004

LECTURER_1 / LECTURER_2

ISABELLA ISTHIPRAYA A, S.Ds., M.Ds.
NATHALIA YUNITA S, S.T., M.T.

PROJECT TITLE

PERANCANGAN INTERIOR
COWORKING SPACE DENGAN FASILITAS ANAK

DRAWING TITLE

GENERAL ROOM
FLOOR PLAN

SCALE

1 : 100

APPROVAL :

DATE


20.05.2021

PAGE

13

TOTAL

53

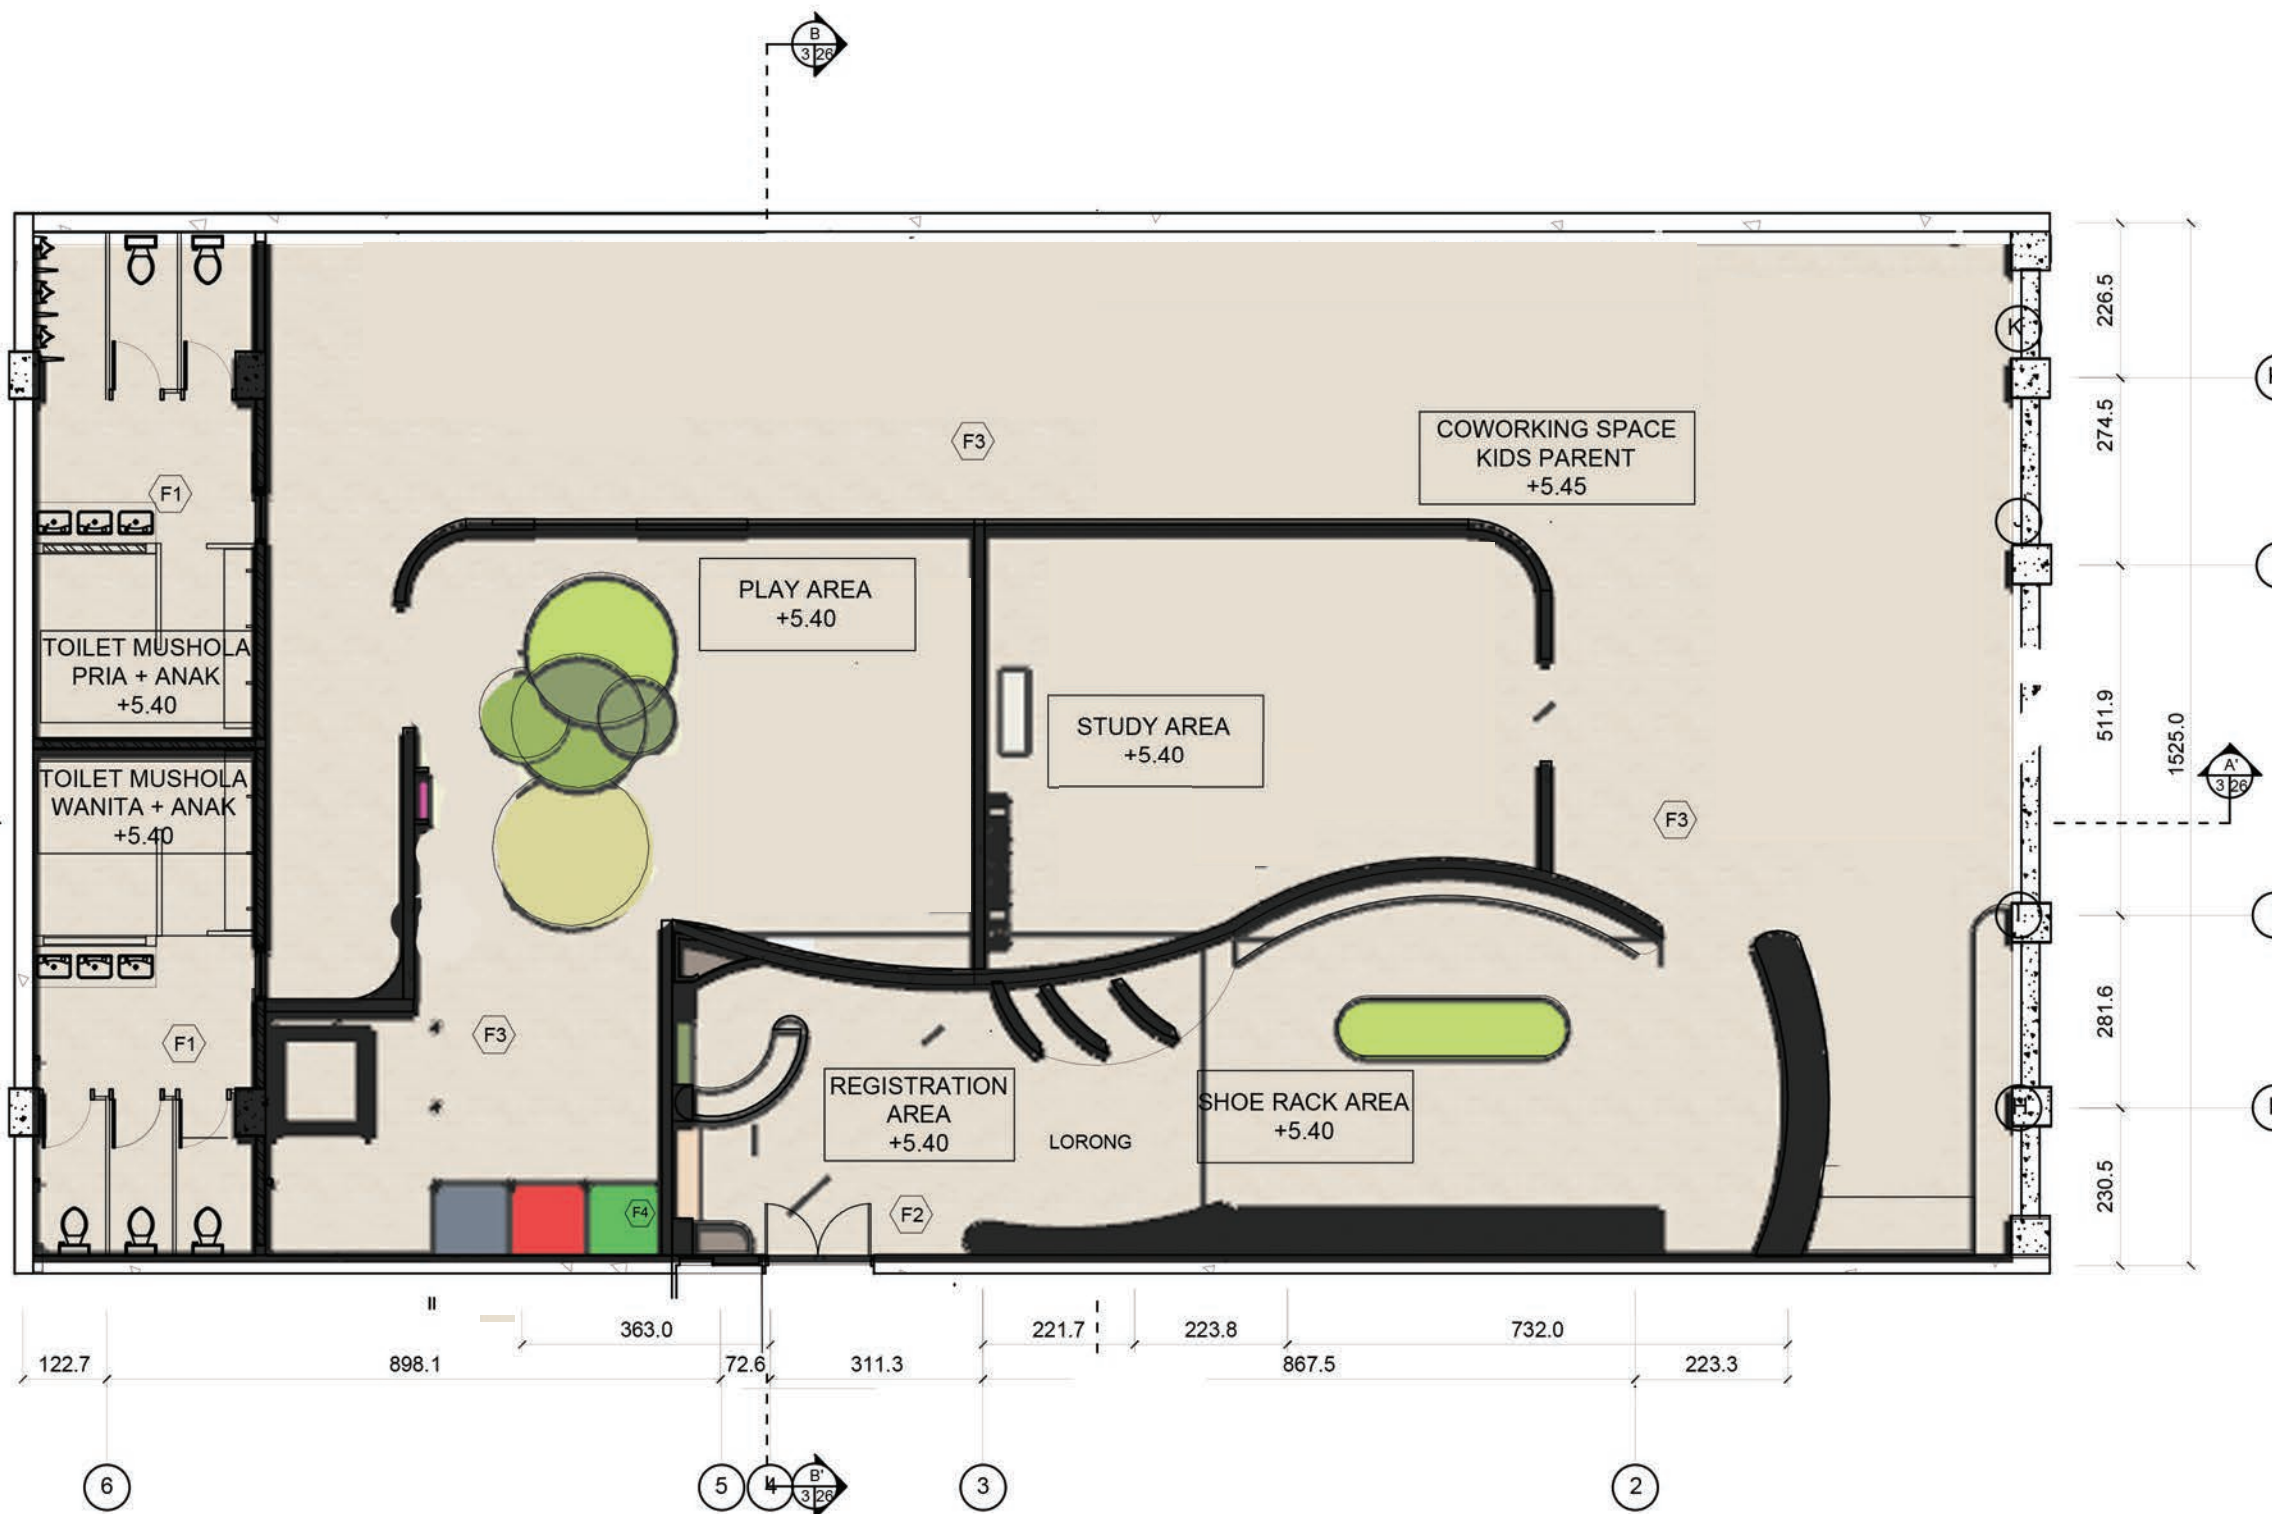

FLOOR PLAN - BONDING ROOM


SCALE 1:100

F1 : PINK TERAZZO FLOOR TILES 2.4M X 1.6M
BY : DESIGN TILES
F2 : FLOOR EPOXY CREAM COLOR-
ALABASTER 105 0104 BY DANA PAINT
F3 : PLAYMATT KARPET



DRAWING INFORMATION

KEYPLAN :

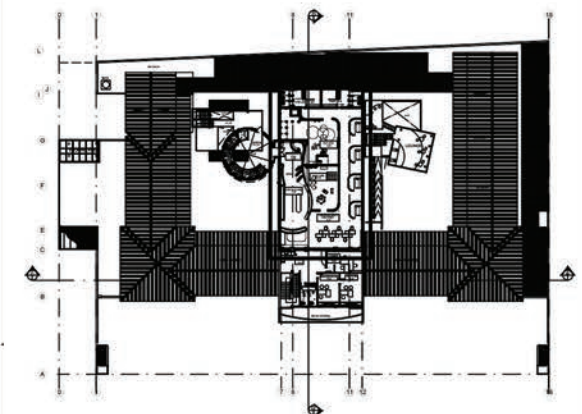

SUBJECT

INTERIOR DESIGN STUDIO 6

SUBJECT CODE

DI-402

SEM / YEAR

GENAP / 2021

STUDENT FULLNAME / NRP

JESSICA WINATA / 1763004

LECTURER_1 / LECTURER_2

ISABELLA ISTHIPRAYA A, S.Ds., M.Ds.
NATHALIA YUNITA S, S.T., M.T.

PROJECT TITLE

PERANCANGAN INTERIOR
COWORKING SPACE DENGAN FASILITAS ANAK

DRAWING TITLE

GENERAL ROOM
LAYOUT

SCALE

1 : 110

APPROVAL :

DATE


20.05.2021

PAGE

14

TOTAL

53

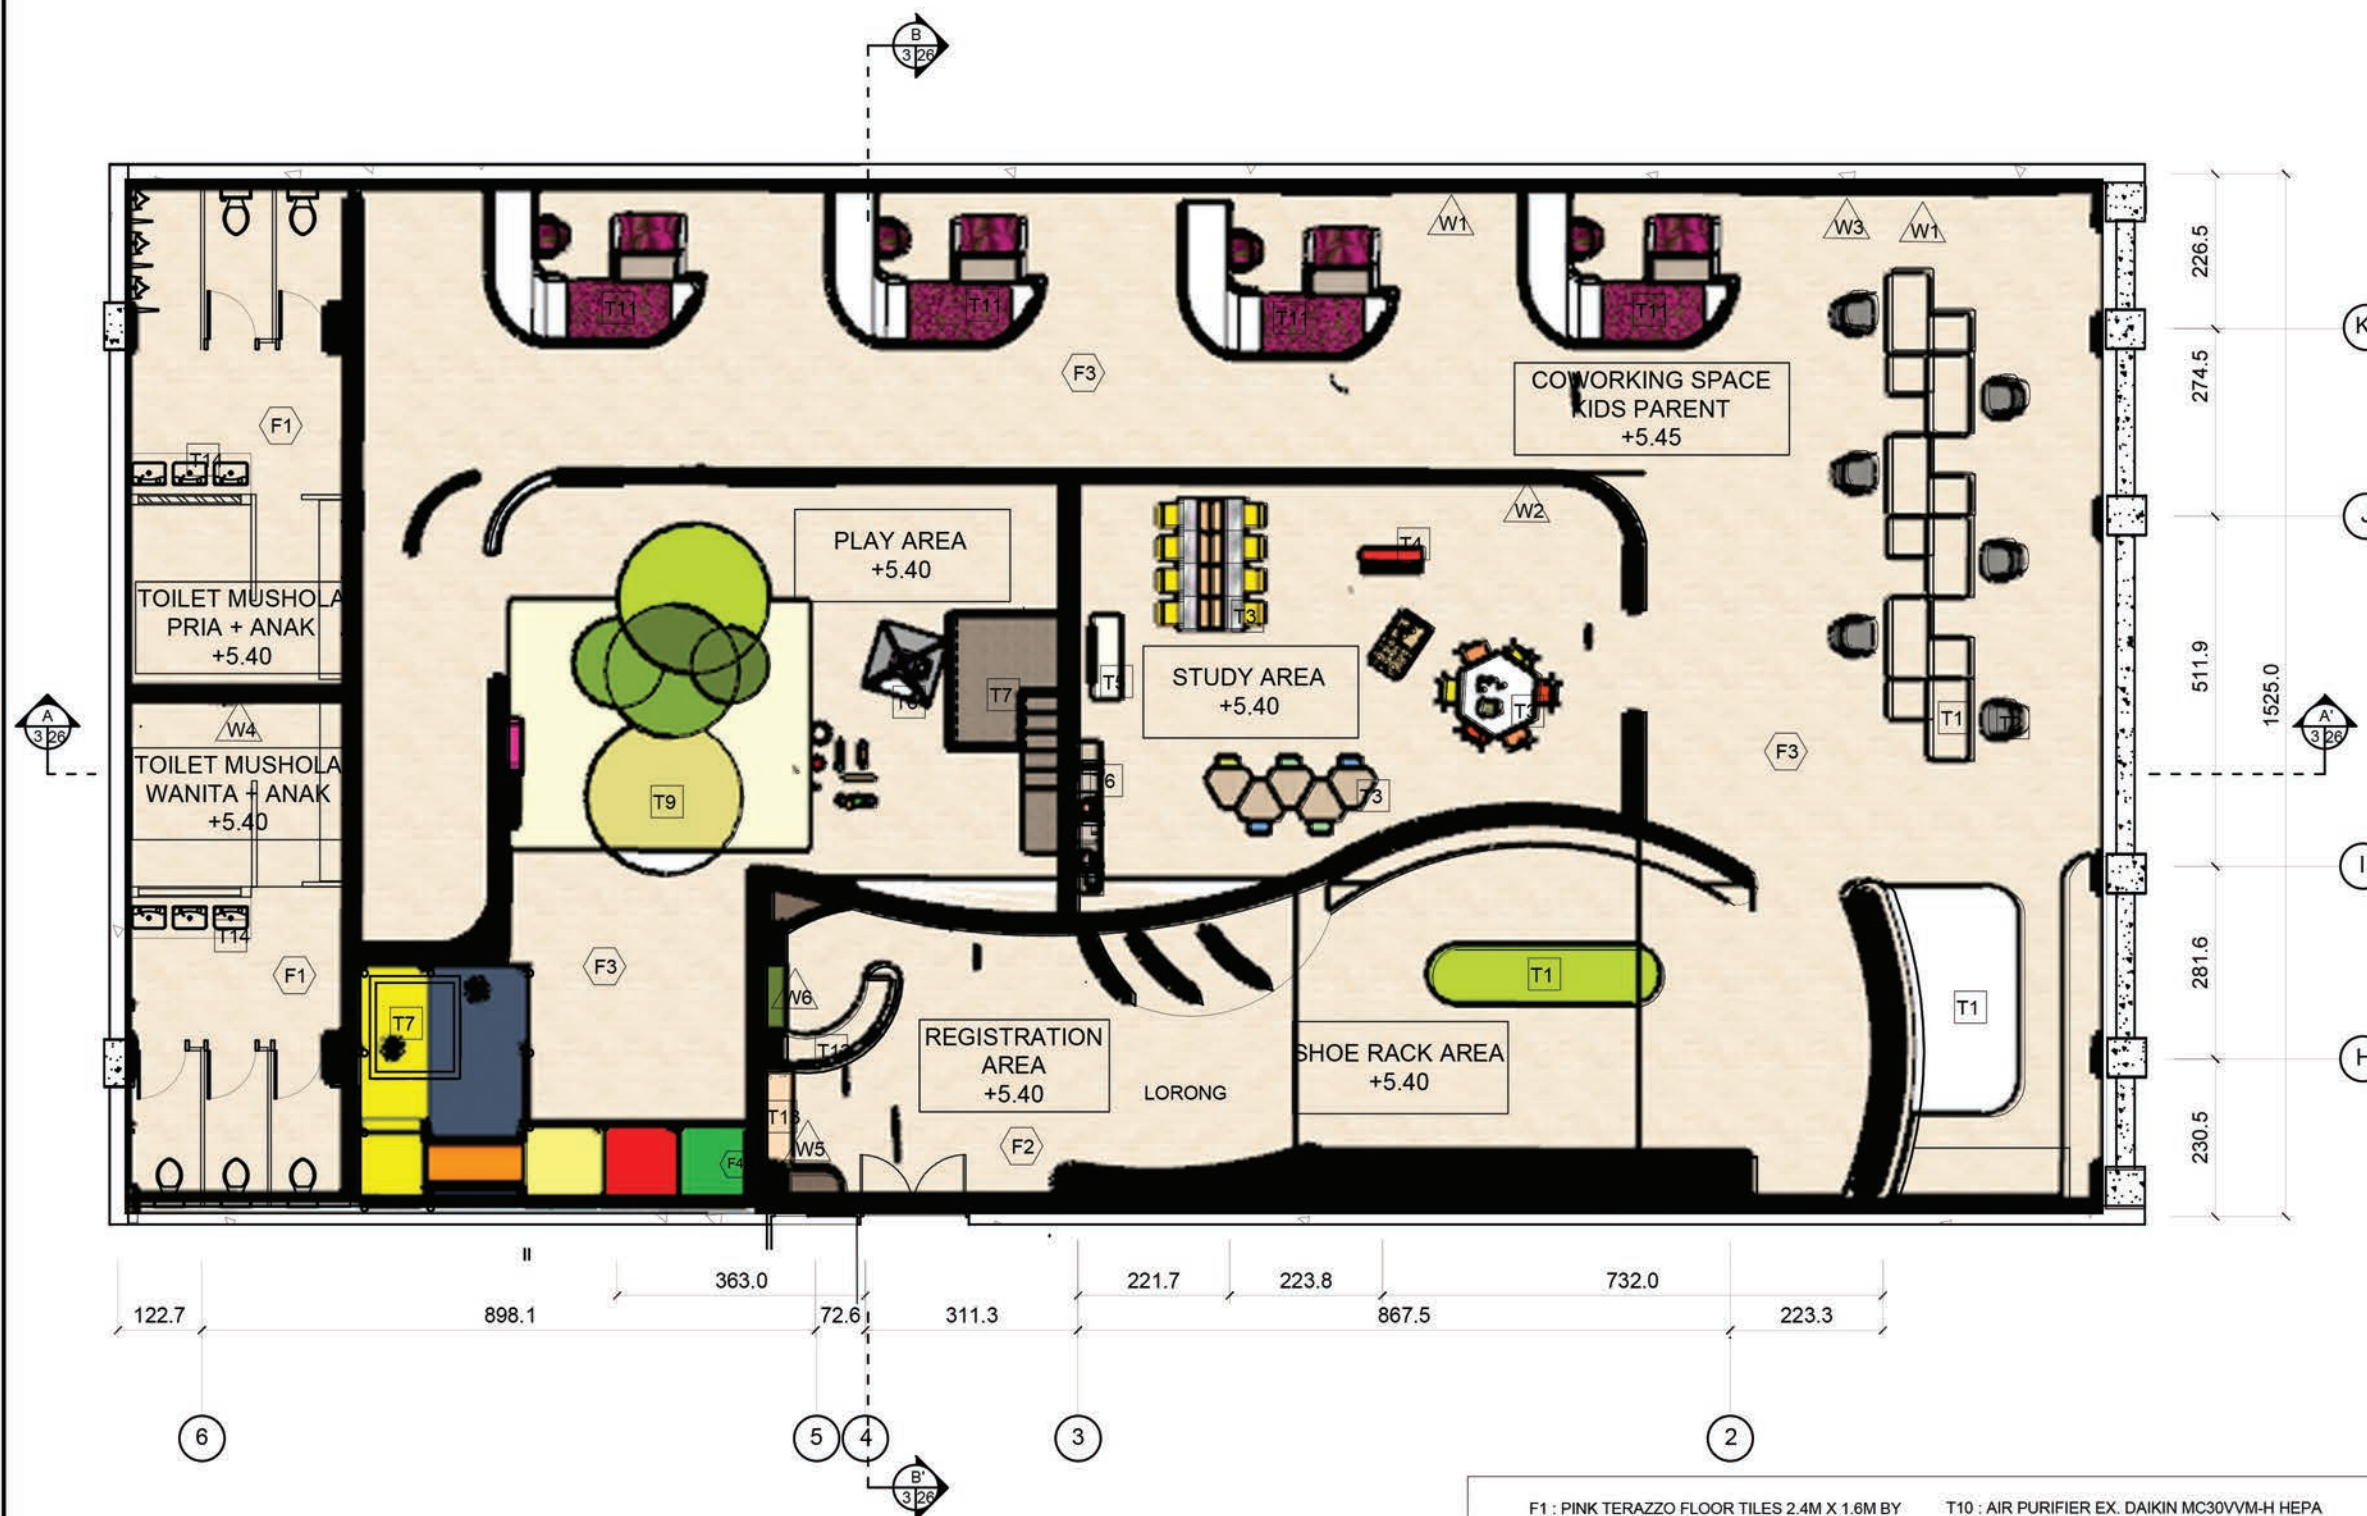


LAYOUT PLAN - BONDING ROOM


SCALE 1:100

F1 : PINK TERAZZO FLOOR TILES 2.4M X 1.6M BY DESIGN TILES
F2 : FLOOR EPOXY CREAM COLOR- ALABASTER 105 0104 BY DANA PAINT
F3 : PLAYMATT KARPET

T1 : MEJA OFFICE CUSTOM 2 CM PLYWOOD FIN CARTA HPL CT 6116 DM MARIN BEECH 750X800X400
T2 : OFFICE CHAIR GREY 670X610X295 SEAT FIN GREY LEATHER
T3 : KIDS TABLE CHAIR SET MEJA CUSTOM PLYWOOD 2 CM FIN. TACO HPL SOLID COLOR
T4 : PIANO BOX
T5 : LEMARI PERALATAN ALAT TULIS WARNA DAN KERTAS PLYWOOD 2 CM FIN. TACO HPL PORCELAIN WHITE TH 001 AA
T6 : RAK BUKU PLYWOOD 2 CM FIN. TACO HPL PORCELAIN WHITE TH 001 AA
T7 : MAINAN RUMAH PANGGUNG
T8 : TENDA MAINAN ANAK
T9 : ALAS PUFF KOMBINASI LEATHER HIJAU BY JOVI

T10 : AIR PURIFIER EX. DAIKIN MC30VVM-H HEPA 45X28X19 CM
T11 : BENCH CUSTOM (DETAIL INTERIOR)
T12 : MEJA RESEPSIONIS FIN CARTA HPL CT 6116 DM MARIN BEECH
T13 : KURSI DINDING PUFF CREAM LEATHER
T14 : WASTAFEL TOTO LW 896 J SET
W1 : WHITE NIPPON PAINT 145
W2 : KACA 2 MM
W3 : PLYWOOD 2 CM FIN HPL TACO DUSK PURPLE DOVE TH 042 D
W4 : KACA 2MM DAN KAIN LURIK SUKOHARJO BRAND FITLINE SKH-160000005
W5 : VEGETATION PANELLING MAT. PINE WOOD 4 CM
W6 : CARTA HPL CT 6116 DM

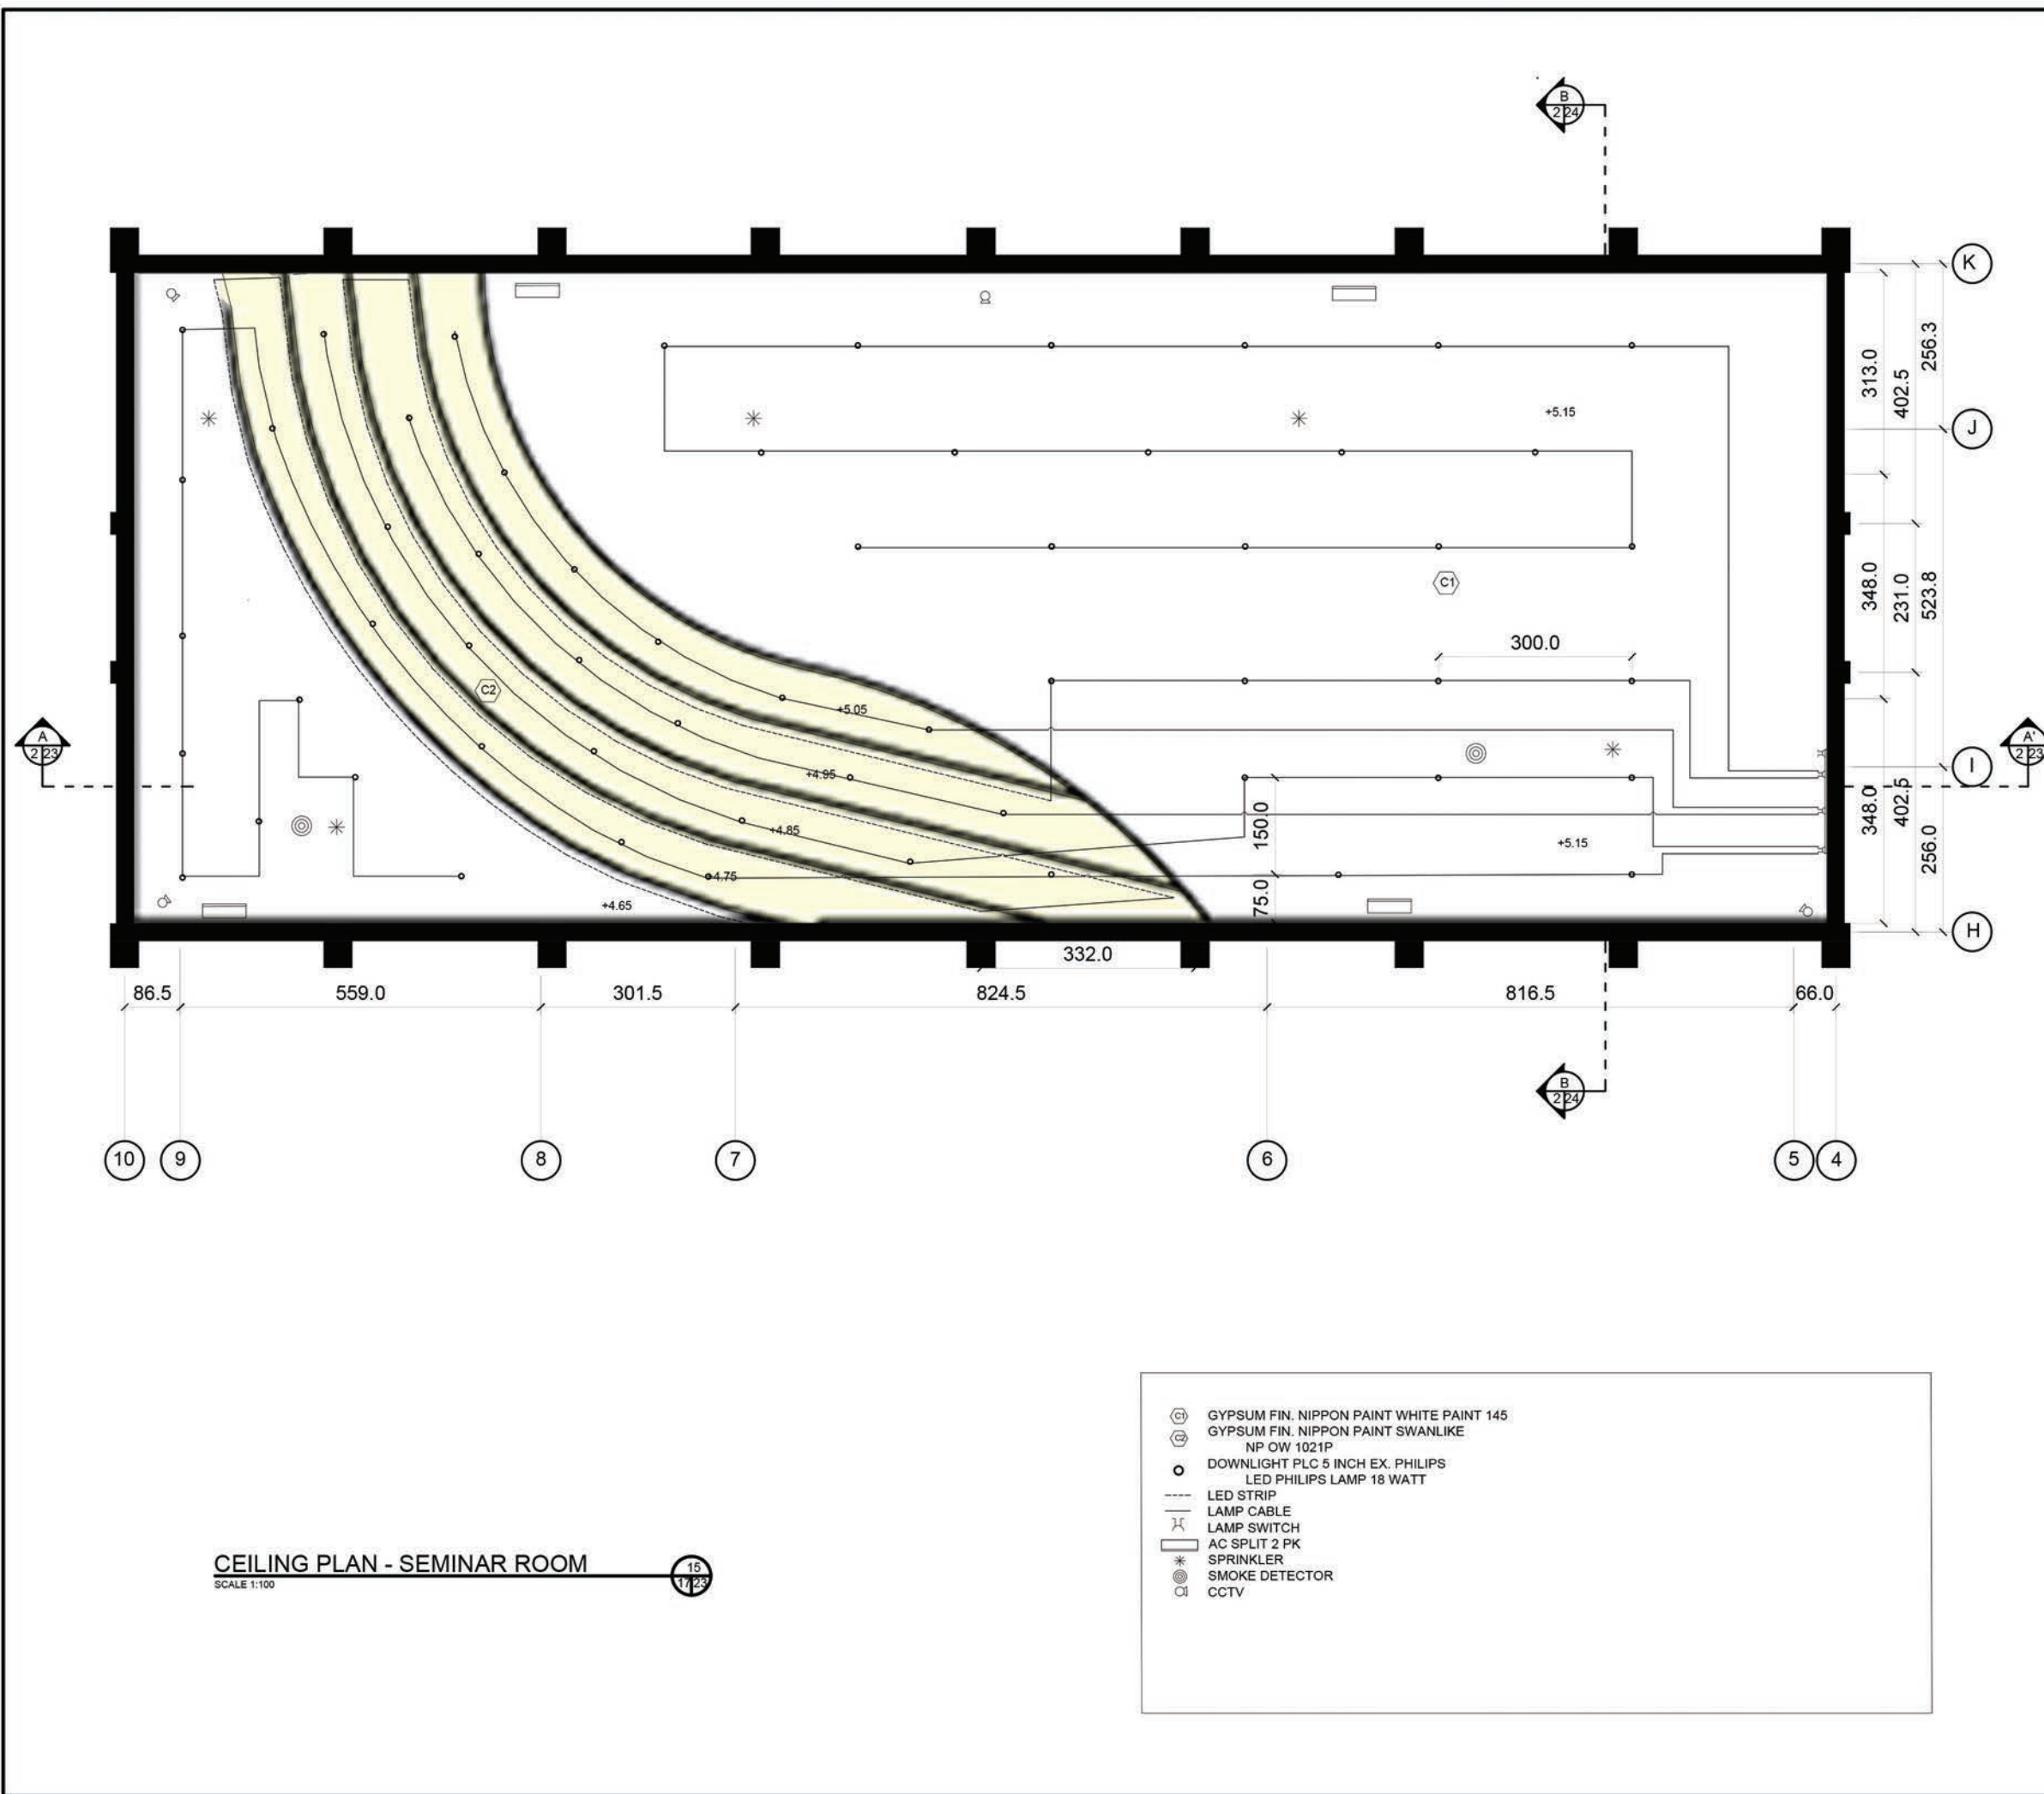


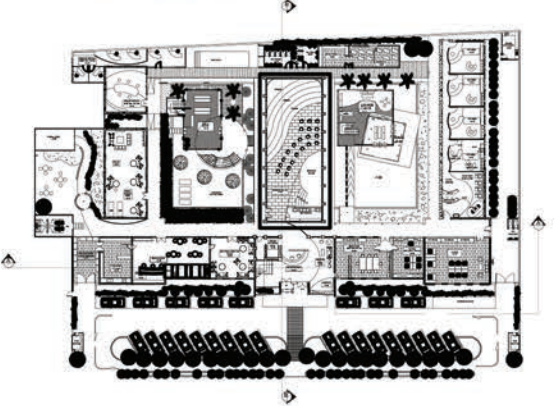MARANATHA CHRISTIAN UNIVERSITY		
		
FACULTY OF ART AND DESIGN INTERIOR DESIGN		
DRAWING INFORMATION		
KEYPLAN :		
		
SUBJECT		
INTERIOR DESIGN STUDIO 6		
SUBJECT CODE SEM / YEAR		
DI-402 GENAP / 2021		
STUDENT FULLNAME / NRP		
JESSICA WINATA / 1763004		
LECTURER_1 / LECTURER_2		
ISABELLA ISTHIPRAYA A, S.Ds., M.Ds.		
NATHALIA YUNITA S, S.T., M.T.		
PROJECT TITLE		
PERANCANGAN INTERIOR		
COWORKING SPACE DENGAN FASILITAS ANAK		
DRAWING TITLE		
SEMINAR ROOM CEILING PLAN		
SCALE	APPROVAL :	
1 : 100		
DATE	PAGE	TOTAL
20.05.2021	15	53



DRAWING INFORMATION

KEYPLAN :

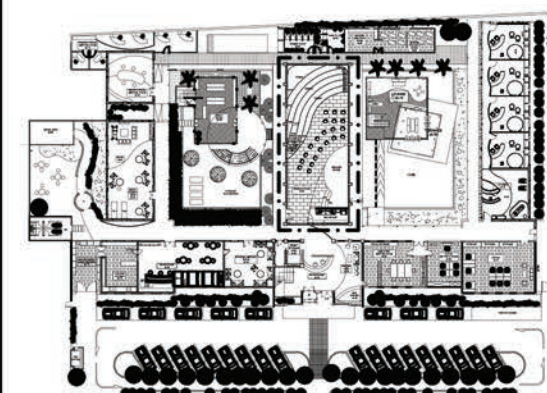

SUBJECT

INTERIOR DESIGN STUDIO 6

SUBJECT CODE

DI-402

SEM / YEAR

GENAP / 2021

STUDENT FULLNAME / NRP

JESSICA WINATA / 1763004

LECTURER_1 / LECTURER_2

ISABELLA ISTHIPRAYA A, S.Ds., M.Ds.
NATHALIA YUNITA S, S.T., M.T.

PROJECT TITLE

PERANCANGAN INTERIOR

COWORKING SPACE DENGAN FASILITAS ANAK

DRAWING TITLE

SEMINAR ROOM
FLOOR PLAN

SCALE

1 : 100

APPROVAL :

DATE


20.05.2021

PAGE

16

TOTAL

53

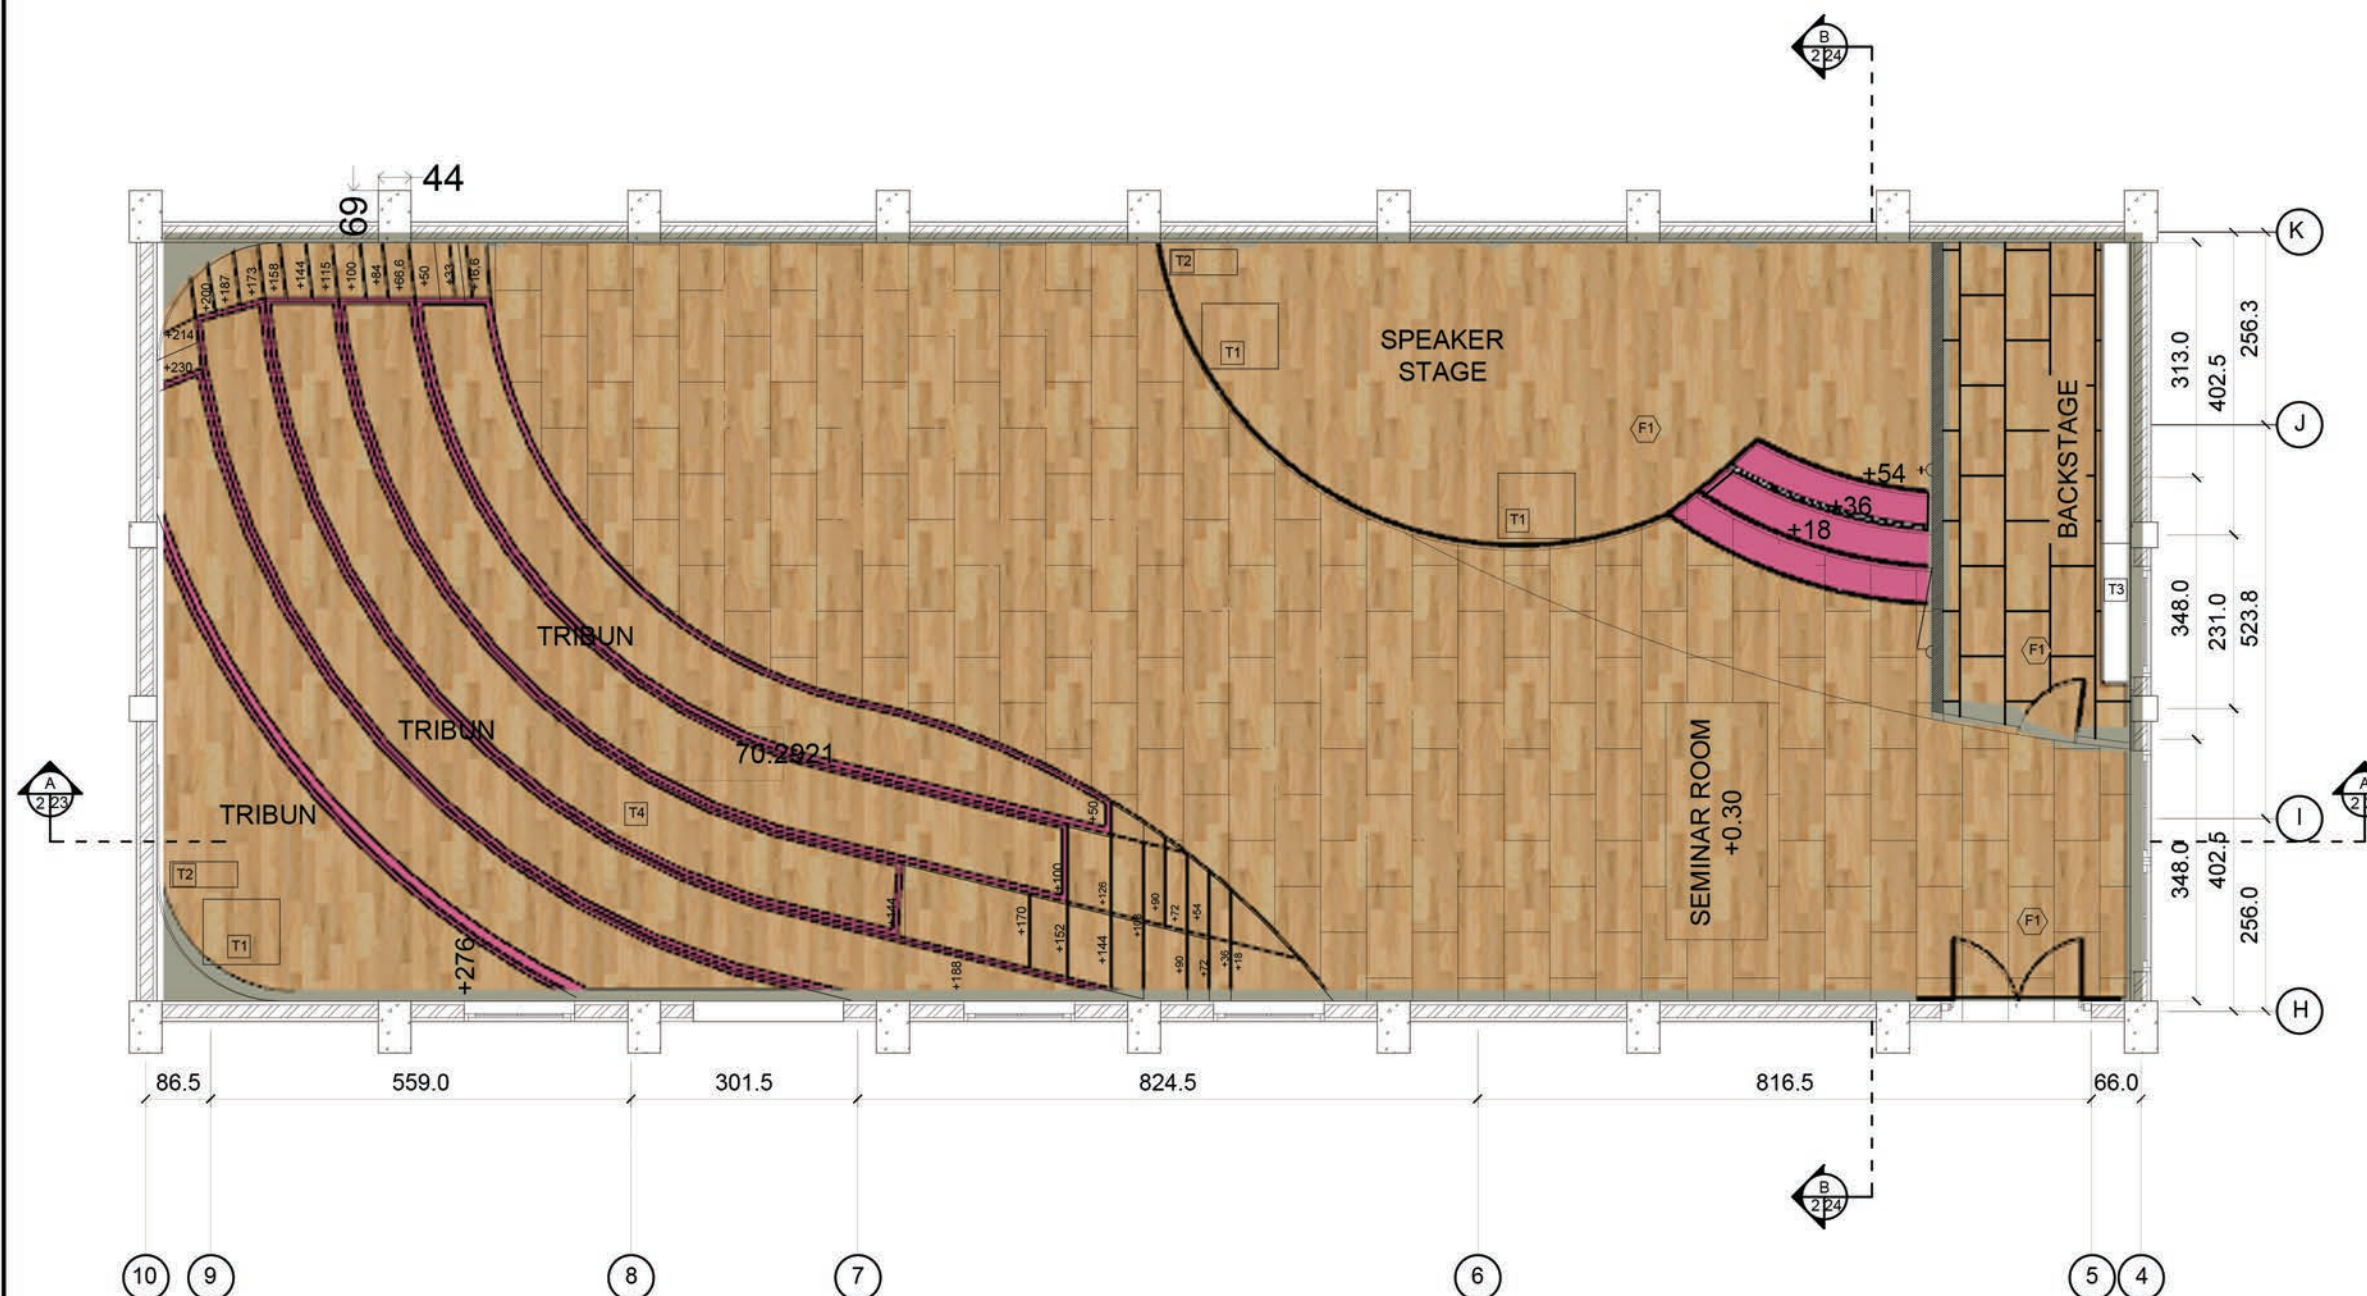

FLOOR PLAN - SEMINAR ROOM


SCALE 1:100

16
1716F1 : LAMINATE PARKET KAYU MOTIF OAK
60X120CMT1 : SPEAKER UNDER THE STAGE
T2 : AIR PURIFIER EX. DAIKIN MC30VVM-H HEPA
45X28X19 CMT3 : LEMARI STORAGE
PLYWOOD 2CM FIN. HPL TACO PORCELAIN
WHITE TH 001 AAT4 : TRIBUN AREA DUDUK 3CM PLYWOOD
FIN. TACO HPL SOLID COLOR DUSK
PURPLE DOVE TH 042 DLED STRIP
SAKLAR LAMPU
STOPKONTAK



DRAWING INFORMATION

KEYPLAN :

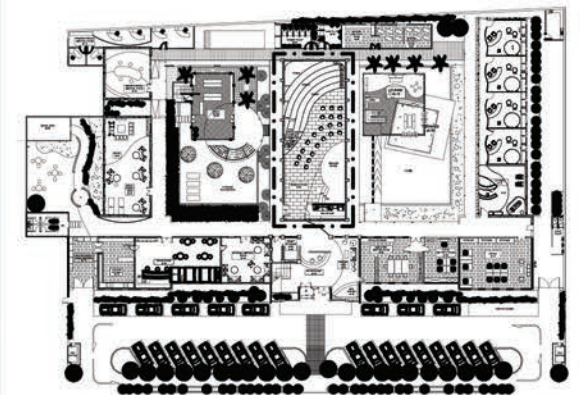

SUBJECT

INTERIOR DESIGN STUDIO 6

SUBJECT CODE

DI-402

SEM / YEAR

GENAP / 2021

STUDENT FULLNAME / NRP

JESSICA WINATA / 1763004

LECTURER_1 / LECTURER_2

ISABELLA ISTHIPRAYA A, S.Ds., M.Ds.
NATHALIA YUNITA S, S.T., M.T.

PROJECT TITLE

PERANCANGAN INTERIOR

COWORKING SPACE DENGAN FASILITAS ANAK

DRAWING TITLE

SEMINAR ROOM
LAYOUT

SCALE

1 : 100

APPROVAL :

DATE


20.05.2021

PAGE

17

TOTAL

53

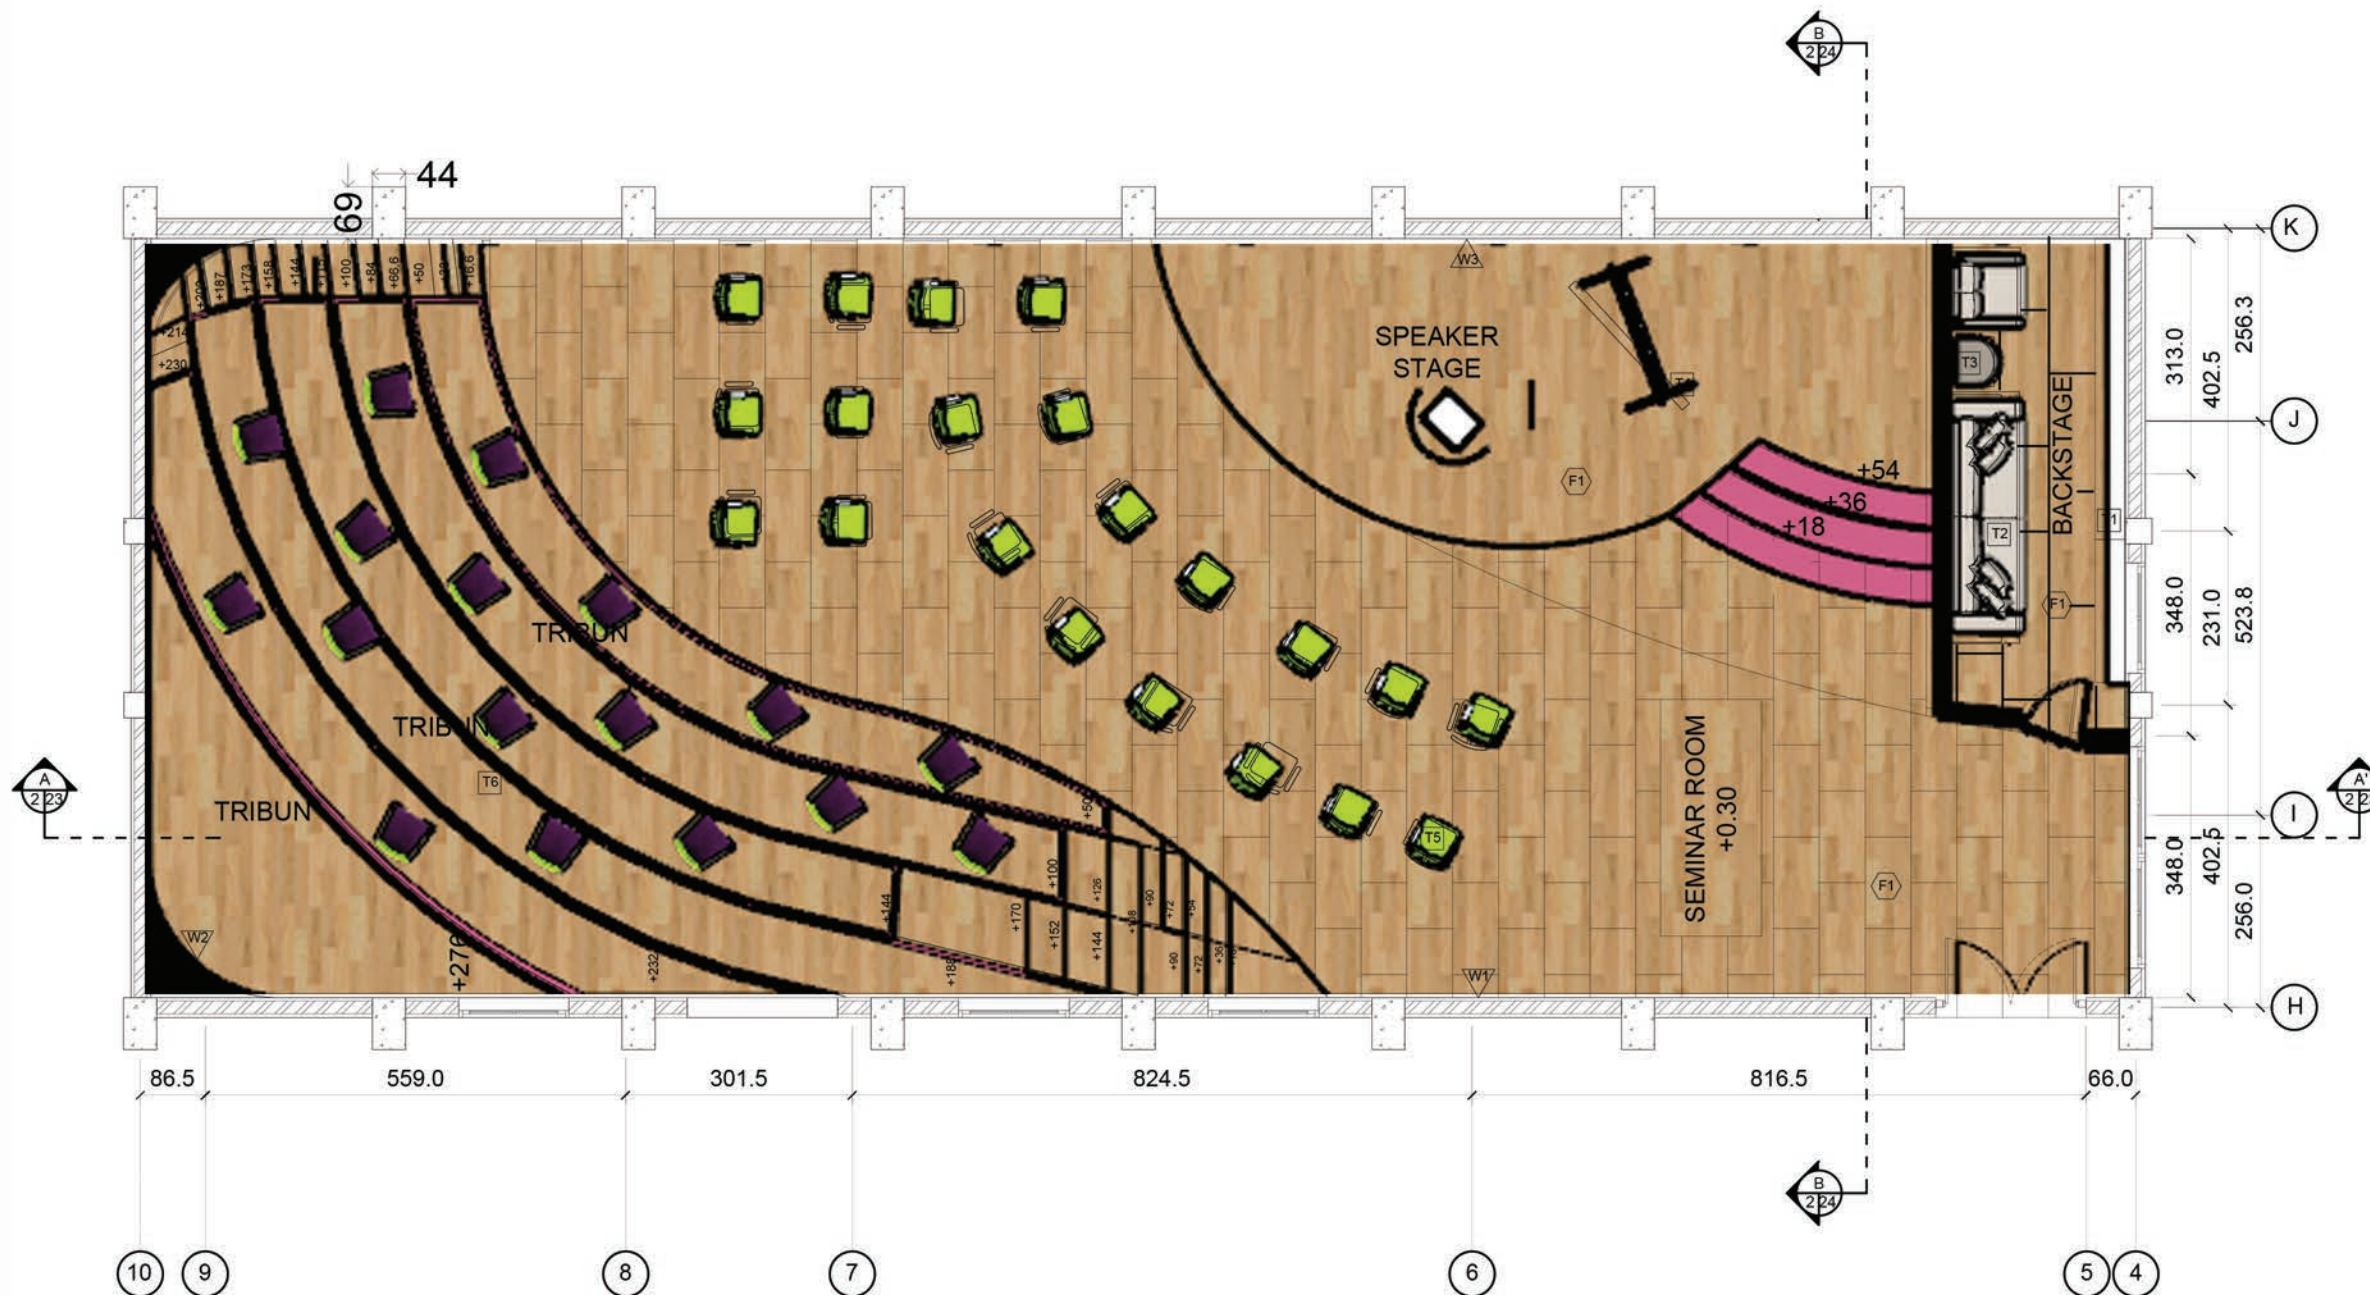

LAYOUT PLAN - SEMINAR ROOM



SCALE 1:100

17
2/23F1 : LAMINATE PARKET KAYU MOTIF OAK
60X120CMT1 : LEMARI STORAGE
PLYWOOD 2 CM FIN. TACO HPL
PORCELAIN WHITE TH 001 AAT2 : CUSTOM SOFA SEAT FIN GREY LEATHER
GREEN LISTT3 : MEJA CUSTOM PLYWOOD 2 CM FIN. TACO
HPL PEARLSTARWOOD TH 270 B
T4 : MOVABLE LED BOARD FOR VIDEO
PRESENTATIONT5 : KURSI KANTOR STACKABLE FIN GREEN
LEATHER GREEN SUEDE BY KOVI FABRIC R9136
T6 : TRIBUN AREA DUDUK 3CM PLYWOOD
FIN. TACO HPL SOLID COLOR DUSK
PURPLE DOVE TH 042 DW1 : CAT TEMBOK BY NIPPON PAINT SWANLIKE NP OW
1021 PW2 : CURVED PANEL FIN UPHOLSTERY TO MINIMIZE
SOUND BY BILIQUE ATEJA 063 MAGENTAW3 : WALL DECORATION HANJUANG ORNAMENT
PLYWOOD 2 CM LED NEON FLEX. FIN AKRILIK
DAN HPL TACO SOLID COLOR DUSK PURPLE
DOVE TH 042 D




DRAWING INFORMATION

KEYSECTION :

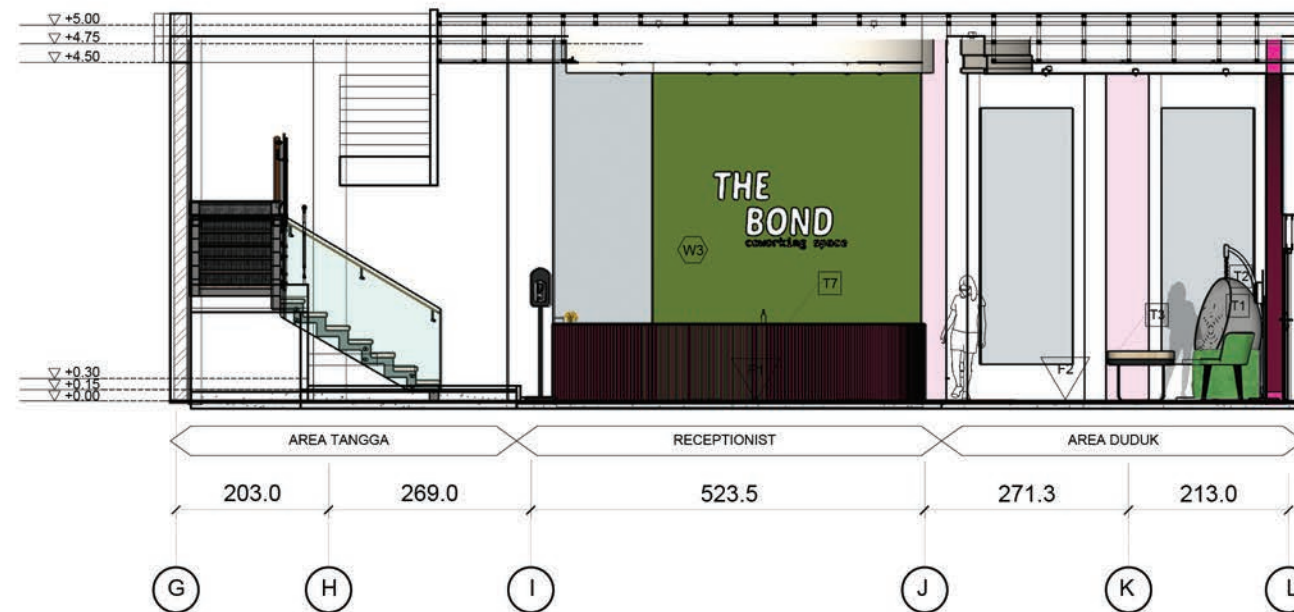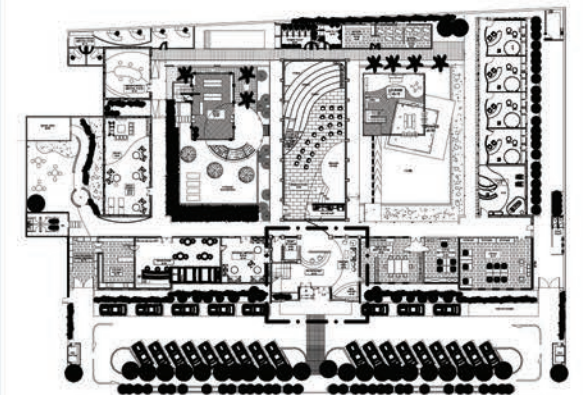

SECTION A.A' - RECEPTIONIST

SCALE 1:100

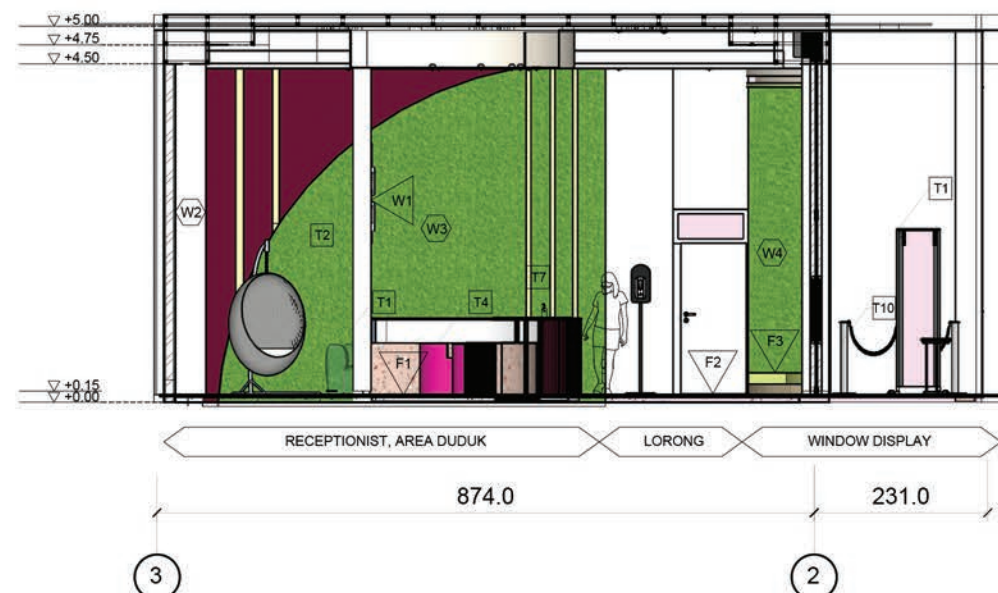24
8 32

SECTION B.B' - RECEPTIONIST

SCALE 1:100

25
8 25

F1 : PINK TERAZZO FLOOR TILES 2.4M X 1.6M BY DESIGN TILES
F2 : FLOOR EPOXY CREAM COLOR- ALABASTER 105 0104 BY DANA PAINT
F3 : WINDOW DISPLAY STAGE MAT. PLYWOOD 2 CM FIN. TACO HPL
F4 : LANDSCAPE ROCK
T1 : CUSTOM SOFA2 SEAT FIN GREY LEATHER GREEN LIST
T2 : KURSI GANTUNG ROTAN
T3 : MEJA CUSTOM PLYWOOD 2 CM FIN. TACO HPL PEARLSTARWOOD TH 270 B
T4 : BAR STOOL BY LAREDO FIN. MAGENTA LEATHER
T5 : RECEPTIONIST MAT. PLYWOOD 2 CM FIN. TACO HPL PORCELAIN WHITE TH 001 AA

T6 : HANJUANG PLANT (VASE)
T7 : RECEPTIONIST TABLE MAT. PLYWOOD 2 CM FIN. GREEN DUCO GLOSSY
ORNAMENT STAINLESS STEEL FIN. PURPLE BIODUCO
T8 : AIR PURIFIER EX. DAIKIN MC30VVM-H HEPA 45X28X19 CM
T9 : SECURITY CHECK + TEMPERATURE + HAND SANITIZER
T10 : TIANG BARRIER
W1 : 'BONDING COWORKING SPACE' MAT. STAINLESS STEEL FIN. GLOSSY LEATHER GREEN
W2 : EUROPEAN PANELLING MAT. PINE WOOD 4 CM
W3 : WALL DECORATION PLYWOOD 2 CM GREEN DUCO GLOSSY ORNAMENT STAINLESS STEEL FIN. PURPLE BIODUCO
W4 : VEGETATION PANELLING MAT. PINE WOOD 4 CM

SUBJECT

INTERIOR DESIGN STUDIO 6

SUBJECT CODE

DI-402

SEM / YEAR

GENAP / 2021

STUDENT FULLNAME / NRP

JESSICA WINATA / 1763004

LECTURER_1 / LECTURER_2

ISABELLA ISTHIPRAYA A, S.Ds., M.Ds.
NATHALIA YUNITA S, S.T., M.T.

PROJECT TITLE

PERANCANGAN INTERIOR
COWORKING SPACE DENGAN FASILITAS ANAK

DRAWING TITLE

RECEPTIONIST
SECTION A-A' & B-B'

SCALE

1 : 100

APPROVAL :

DATE

20.05.2021

PAGE

18


TOTAL

53



DRAWING INFORMATION

KEYSECTION :

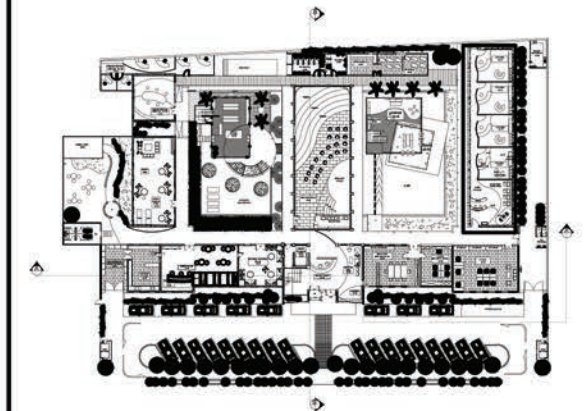

SUBJECT

INTERIOR DESIGN STUDIO 6

SUBJECT CODE

SEM / YEAR

DI-402

GENAP / 2021

STUDENT FULLNAME / NRP

JESSICA WINATA / 1763004

LECTURER_1 / LECTURER_2

ISABELLA ISTHIPRAYA A, S.Ds., M.Ds.
NATHALIA YUNITA S, S.T., M.T.

PROJECT TITLE

PERANCANGAN INTERIOR

COWORKING SPACE DENGAN FASILITAS ANAK

DRAWING TITLE

VIP BONDING ROOM

SECTION A-A' & B-B'

SCALE

1 : 100

APPROVAL :

DATE


20.05.2021

PAGE

19

TOTAL


53

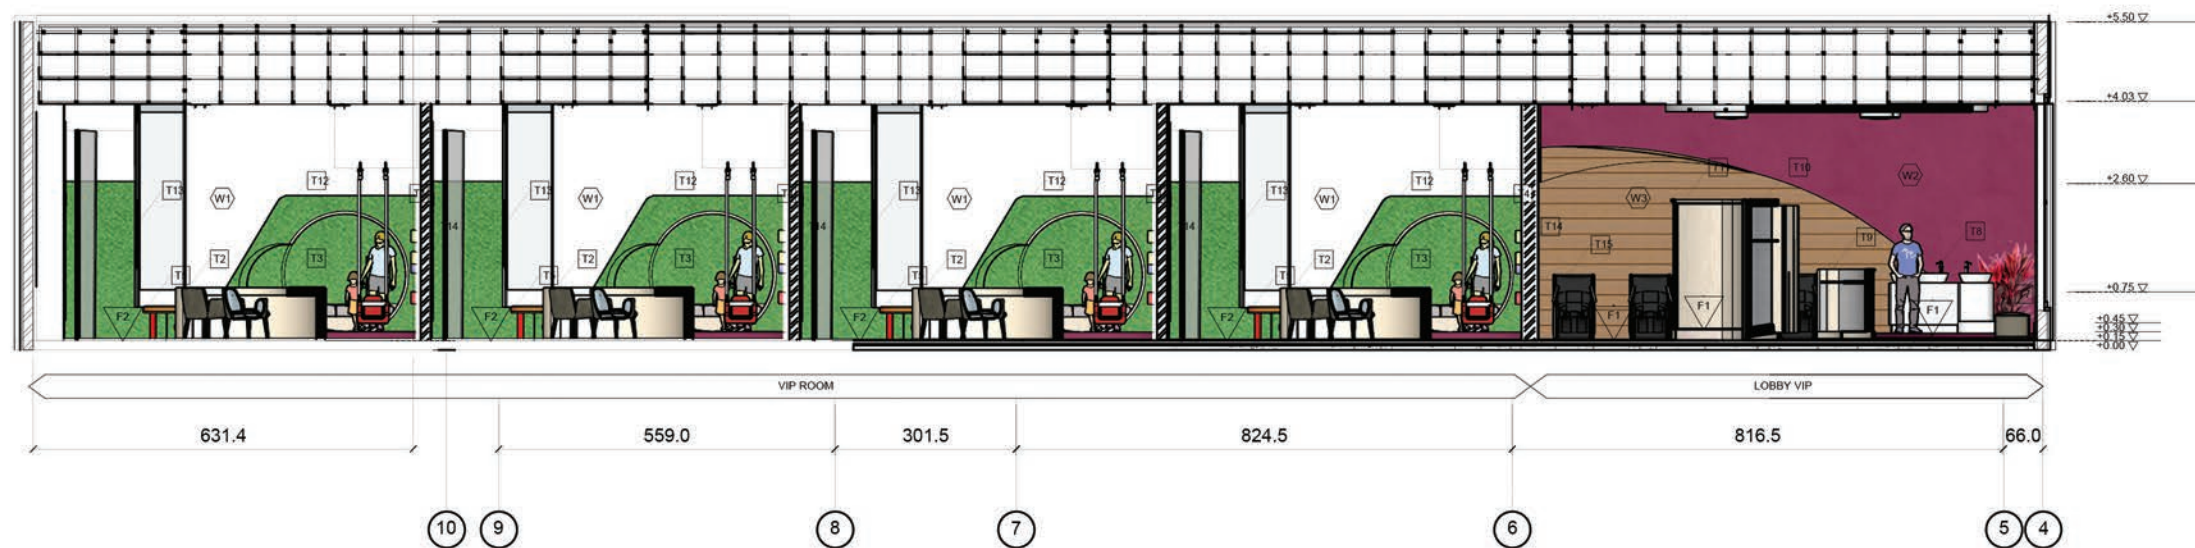

SECTION A-A' - VIP BONDING ROOM

SCALE 1:100

26

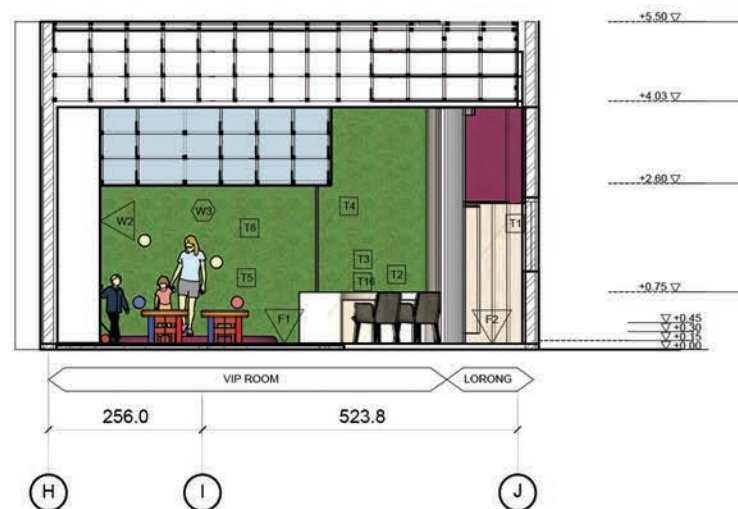

SECTION B-B' - VIP BONDING ROOM

SCALE 1:100

27

F1 : PINK TERAZZO FLOOR TILES 2.4M X 1.6M BY
DESIGN TILES
F2 : PLAY MATT

T1 : FITTING ROOM
T2 : OFFICE CHAIR FIN GREY LEATHER
T3 : MEJA CUSTOM PLYWOOD 2 CM FIN. TACO HPL
PEARLSTARWOOD TH 270 B
T4 : AYUNAN PLASTIK
T5 : KIDS CHAIR TABLE SET
T6 : ATTRACTION WALL FOR KIDS COLORFUL DUCCO
PLYWOOD 2CM
T7 : BENCH GREY
T8 : WASTAFEL TOTO LW 896 J SET
MAT. CUSTOM TABLE PLYWOOD 2 CM FIN. TACO HPL
PORCELAIN WHITE TH 001 AA
T9 : MEJA RESEPSIONIS PLYWOOD 2 CM FIN. TACO HPL
PEARLSTARWOOD TH 270 B PLYWOOD 2 CM
FIN. GREEN DUCO GLOSSY
ORNAMENT STAINLESS STEEL FIN. PURPLE BIODUCO
T10 LEMARI STORAGE TAMU (DETAIL FURNITURE)


T11 : FITTING ROOM
T12 DINDING SOFA RELAX CUSTOM (DETAIL INTERIOR)
T13 : SKETCH WHITE BOARD
T14 BAR CHAIR
T15 : KURSI PIJAT EX INFORMA KENZO BLACK
154X75X115 CM
T16 : AIR PURIFIER EX. DAIKIN MC30VVM-H HEPA
45X28X19 CM

W1 : WALL SEAT CUSTOM (DETAIL INTERIOR)
W2 : WALL DECORATION
PLYWOOD 2 CM MAGENTA DUCO GLOSSY
ORNAMENT
W3 : WALL DECORATION
PLYWOOD 2 CM GREEN DUCO GLOSSY
ORNAMENT
W4 : WOOD PANEL



DRAWING INFORMATION

KEYSECTION :

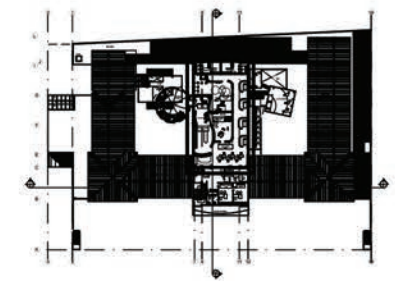

SUBJECT

INTERIOR DESIGN STUDIO 6

SUBJECT CODE

DI-402

SEM / YEAR

GENAP / 2021

STUDENT FULLNAME / NRP

JESSICA WINATA / 1763004

LECTURER_1 / LECTURER_2

ISABELLA ISTHIPRAYA A, S.Ds., M.Ds.
NATHALIA YUNITA S, S.T., M.T.

PROJECT TITLE

PERANCANGAN INTERIOR
COWORKING SPACE DENGAN FASILITAS ANAK

DRAWING TITLE

GENERAL ROOM LT 2
SECTION A-A' & B-B'

SCALE

1 : 100

APPROVAL :

DATE


20.05.2021

PAGE

20

TOTAL

53

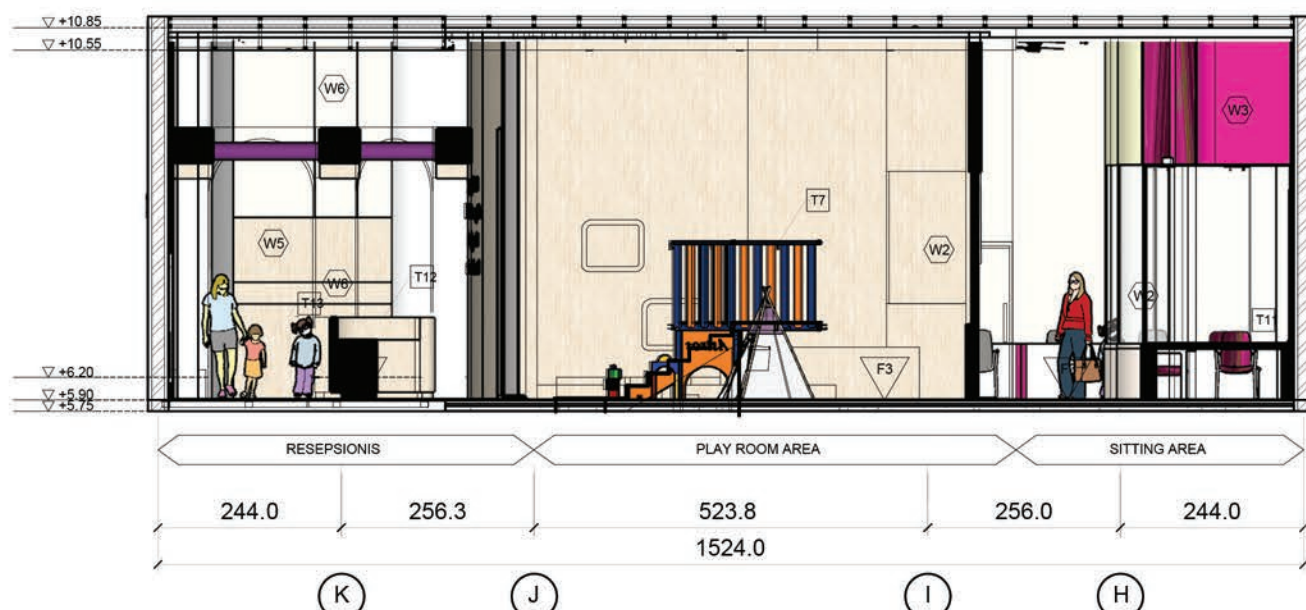SECTION A-A' -GENERAL ROOM LT 2
SCALE 1:100SECTION B-B' -GENERAL ROOM LT 2
SCALE 1:100

F1 : PINK TERAZZO FLOOR TILES 2.4M X 1.6M BY DESIGN TILES
F2 : FLOOR EPOXY CREAM COLOR- ALABASTER 105 0104 BY DANA PAINT
F3 : PLAYMATT KARPET


T1 : MEJA OFFICE CUSTOM 2 CM PLYWOOD FIN CARTA HPL CT 6116 DM MARIN BEECH 750X600X400
T2 : OFFICE CHAIR GREY 670X610X295 SEAT FIN GREY LEATHER
T3 : KIDS TABLE CHAIR SET MEJA CUSTOM PLYWOOD 2 CM FIN. TACO HPL SOLID COLOR
T4 : PIANO BOX
T5 : LEMARI PERALATAN ALAT TULIS WARNA DAN KERTAS PLYWOOD 2 CM FIN. TACO HPL PORCELAIN WHITE TH 001 AA
T6 : RAK BUKU PLYWOOD 2 CM FIN. TACO HPL PORCELAIN WHITE TH 001 AA
T7 : MAINAN RUMAH PANGGUNG
T8 : TENDA MAINAN ANAK
T9 : ALAS PUFF KOMBINASI LEATHER HIJAU BY JOVI

T10 : AIR PURIFIER EX. DAIKIN MC30VVM-H HEPA 45X28X19 CM
T11 : BENCH CUSTOM (DETAIL INTERIOR)
T12 : MEJA RESEPSIONIS FIN CARTA HPL CT 6116 DM MARIN BEECH
T13 : KURSI DINDING PUFF CREAM LEATHER
W1 : WHITE NIPPON PAINT 145
W2 : KACA 2 MM
W3 : PLYWOOD 2 CM FIN HPL TACO DUSK PURPLE DOVE TH 042 D
W4 : KACA 2MM DAN KAIN LURIK SUKOHARJO BRAND FITLINE SKH-160000005
W5 : VEGETATION PANELLING MAT. PINE WOOD 4 CM
W6 : CARTA HPL CT 6116 DM



DRAWING INFORMATION

KEYSECTION :

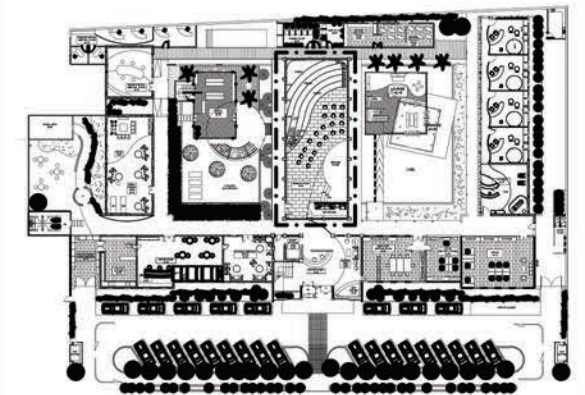

SUBJECT

INTERIOR DESIGN STUDIO 6

SUBJECT CODE

DI-402

SEM / YEAR

GENAP / 2021

STUDENT FULLNAME / NRP

JESSICA WINATA / 1763004

LECTURER_1 / LECTURER_2

ISABELLA ISTHIPRAYA A, S.Ds., M.Ds.
NATHALIA YUNITA S, S.T., M.T.

PROJECT TITLE

PERANCANGAN INTERIOR

COWORKING SPACE DENGAN FASILITAS ANAK

DRAWING TITLE

SEMINAR
SECTION A-A' & B-B'

SCALE

1 : 100

APPROVAL :

DATE


20.05.2021

PAGE

20

TOTAL


53

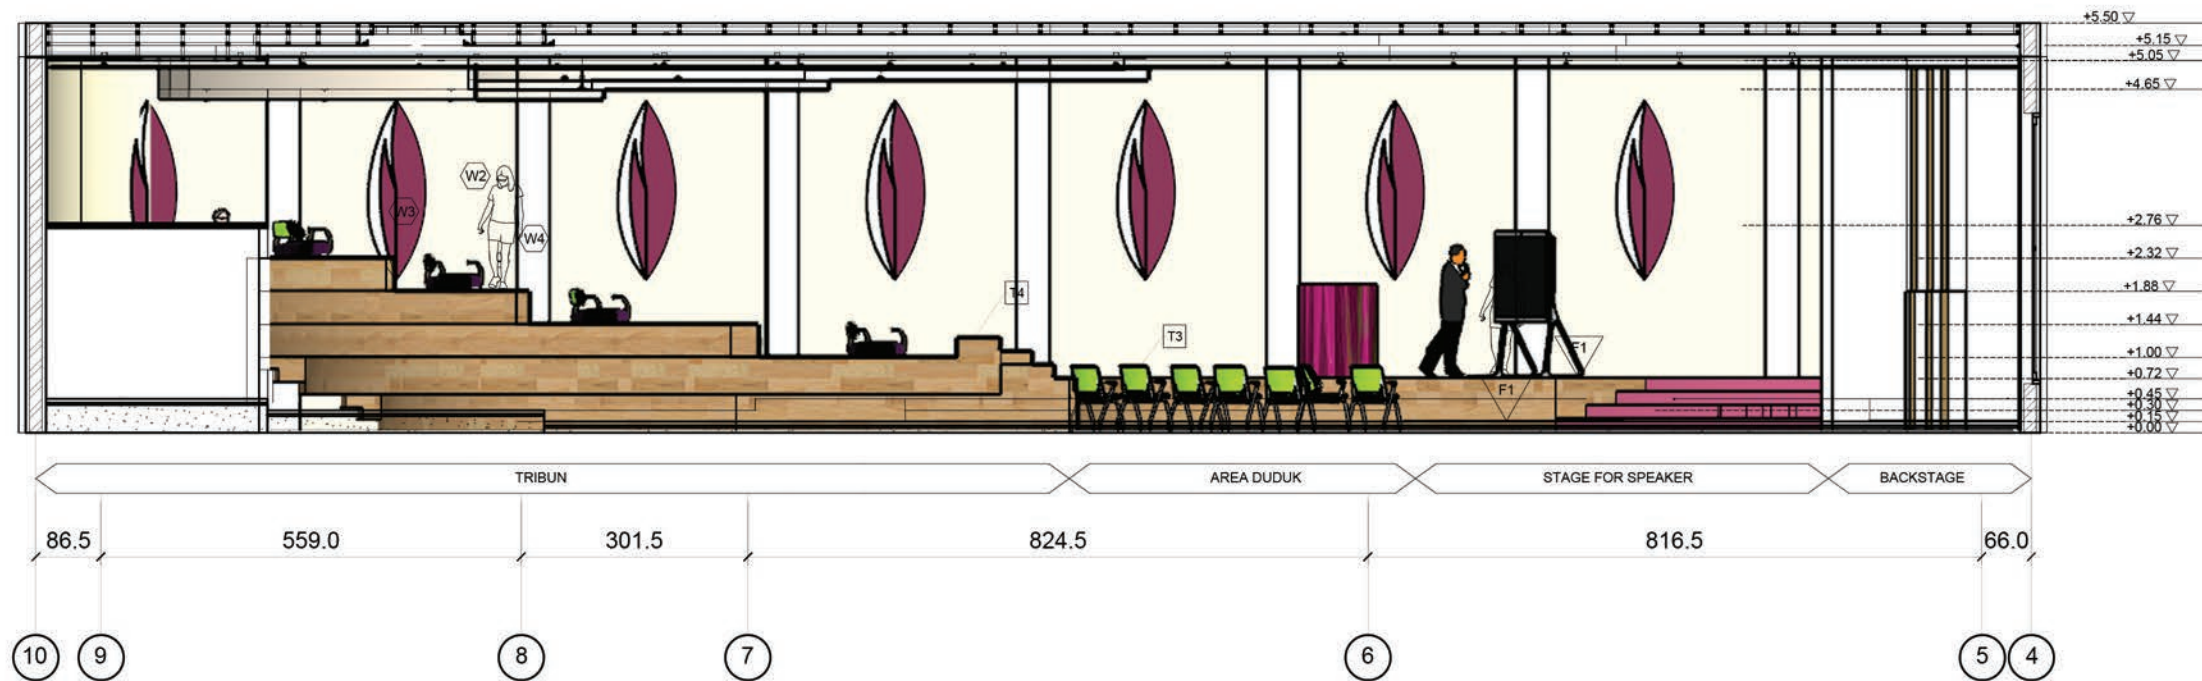

SECTION A-A' - SEMINAR ROOM

SCALE 1:100

26


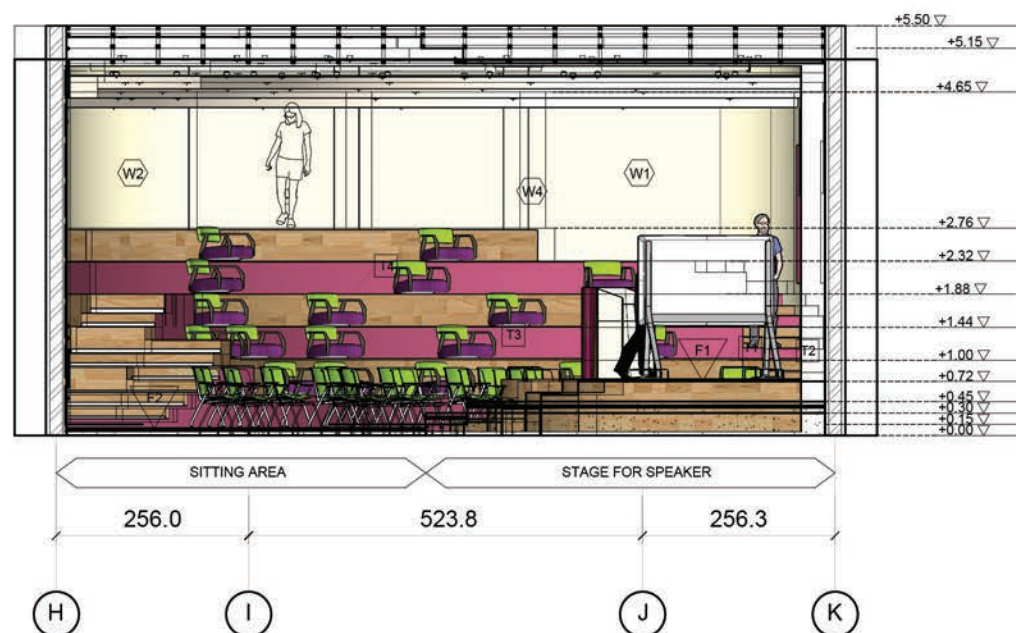


SECTION B-B' - SEMINAR ROOM


SCALE 1:100

27

F1 : LAMINATE PARKET KAYU MOTIF OAK
60X120CMT1 : SPEAKER UNDER THE STAGE
T2 : AIR PURIFIER EX. DAIKIN MC30VVM-H HEPA
45X28X19 CM
T3 : KURSI KANTOR STACKABLE FIN GREEN
LEATHER GREEN SUEDE BY KOVI FABRIC R9136
T4 : TRIBUN SEAT AREA 3CM PLYWOOD
FIN. TACO HPL SOLID COLOR DUSK
PURPLE DOVE TH 042 DW1 : PANEL SOUND ACCOUSTIC PANELCAT TEMBOK
BY NIPPON PAINT SWANLIKE NP OW 1021 P
W2 : CURVED PANEL FIN UPHOLSTERY TO MINIMIZE
SOUND BY BILIQUE ATEJA 063 MAGENTA
W3 : WALL DECORATION HANJUANG ORNAMENT
PLYWOOD 2 CM LED NEON FLEX. FIN AKRILIK
DAN HPL TACO SOLID COLOR DUSK PURPLE
DOVE TH 042 D
W4 : WALL PAINT WHITE NP 145 BY NIPPON PAINT

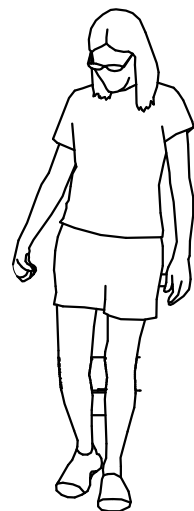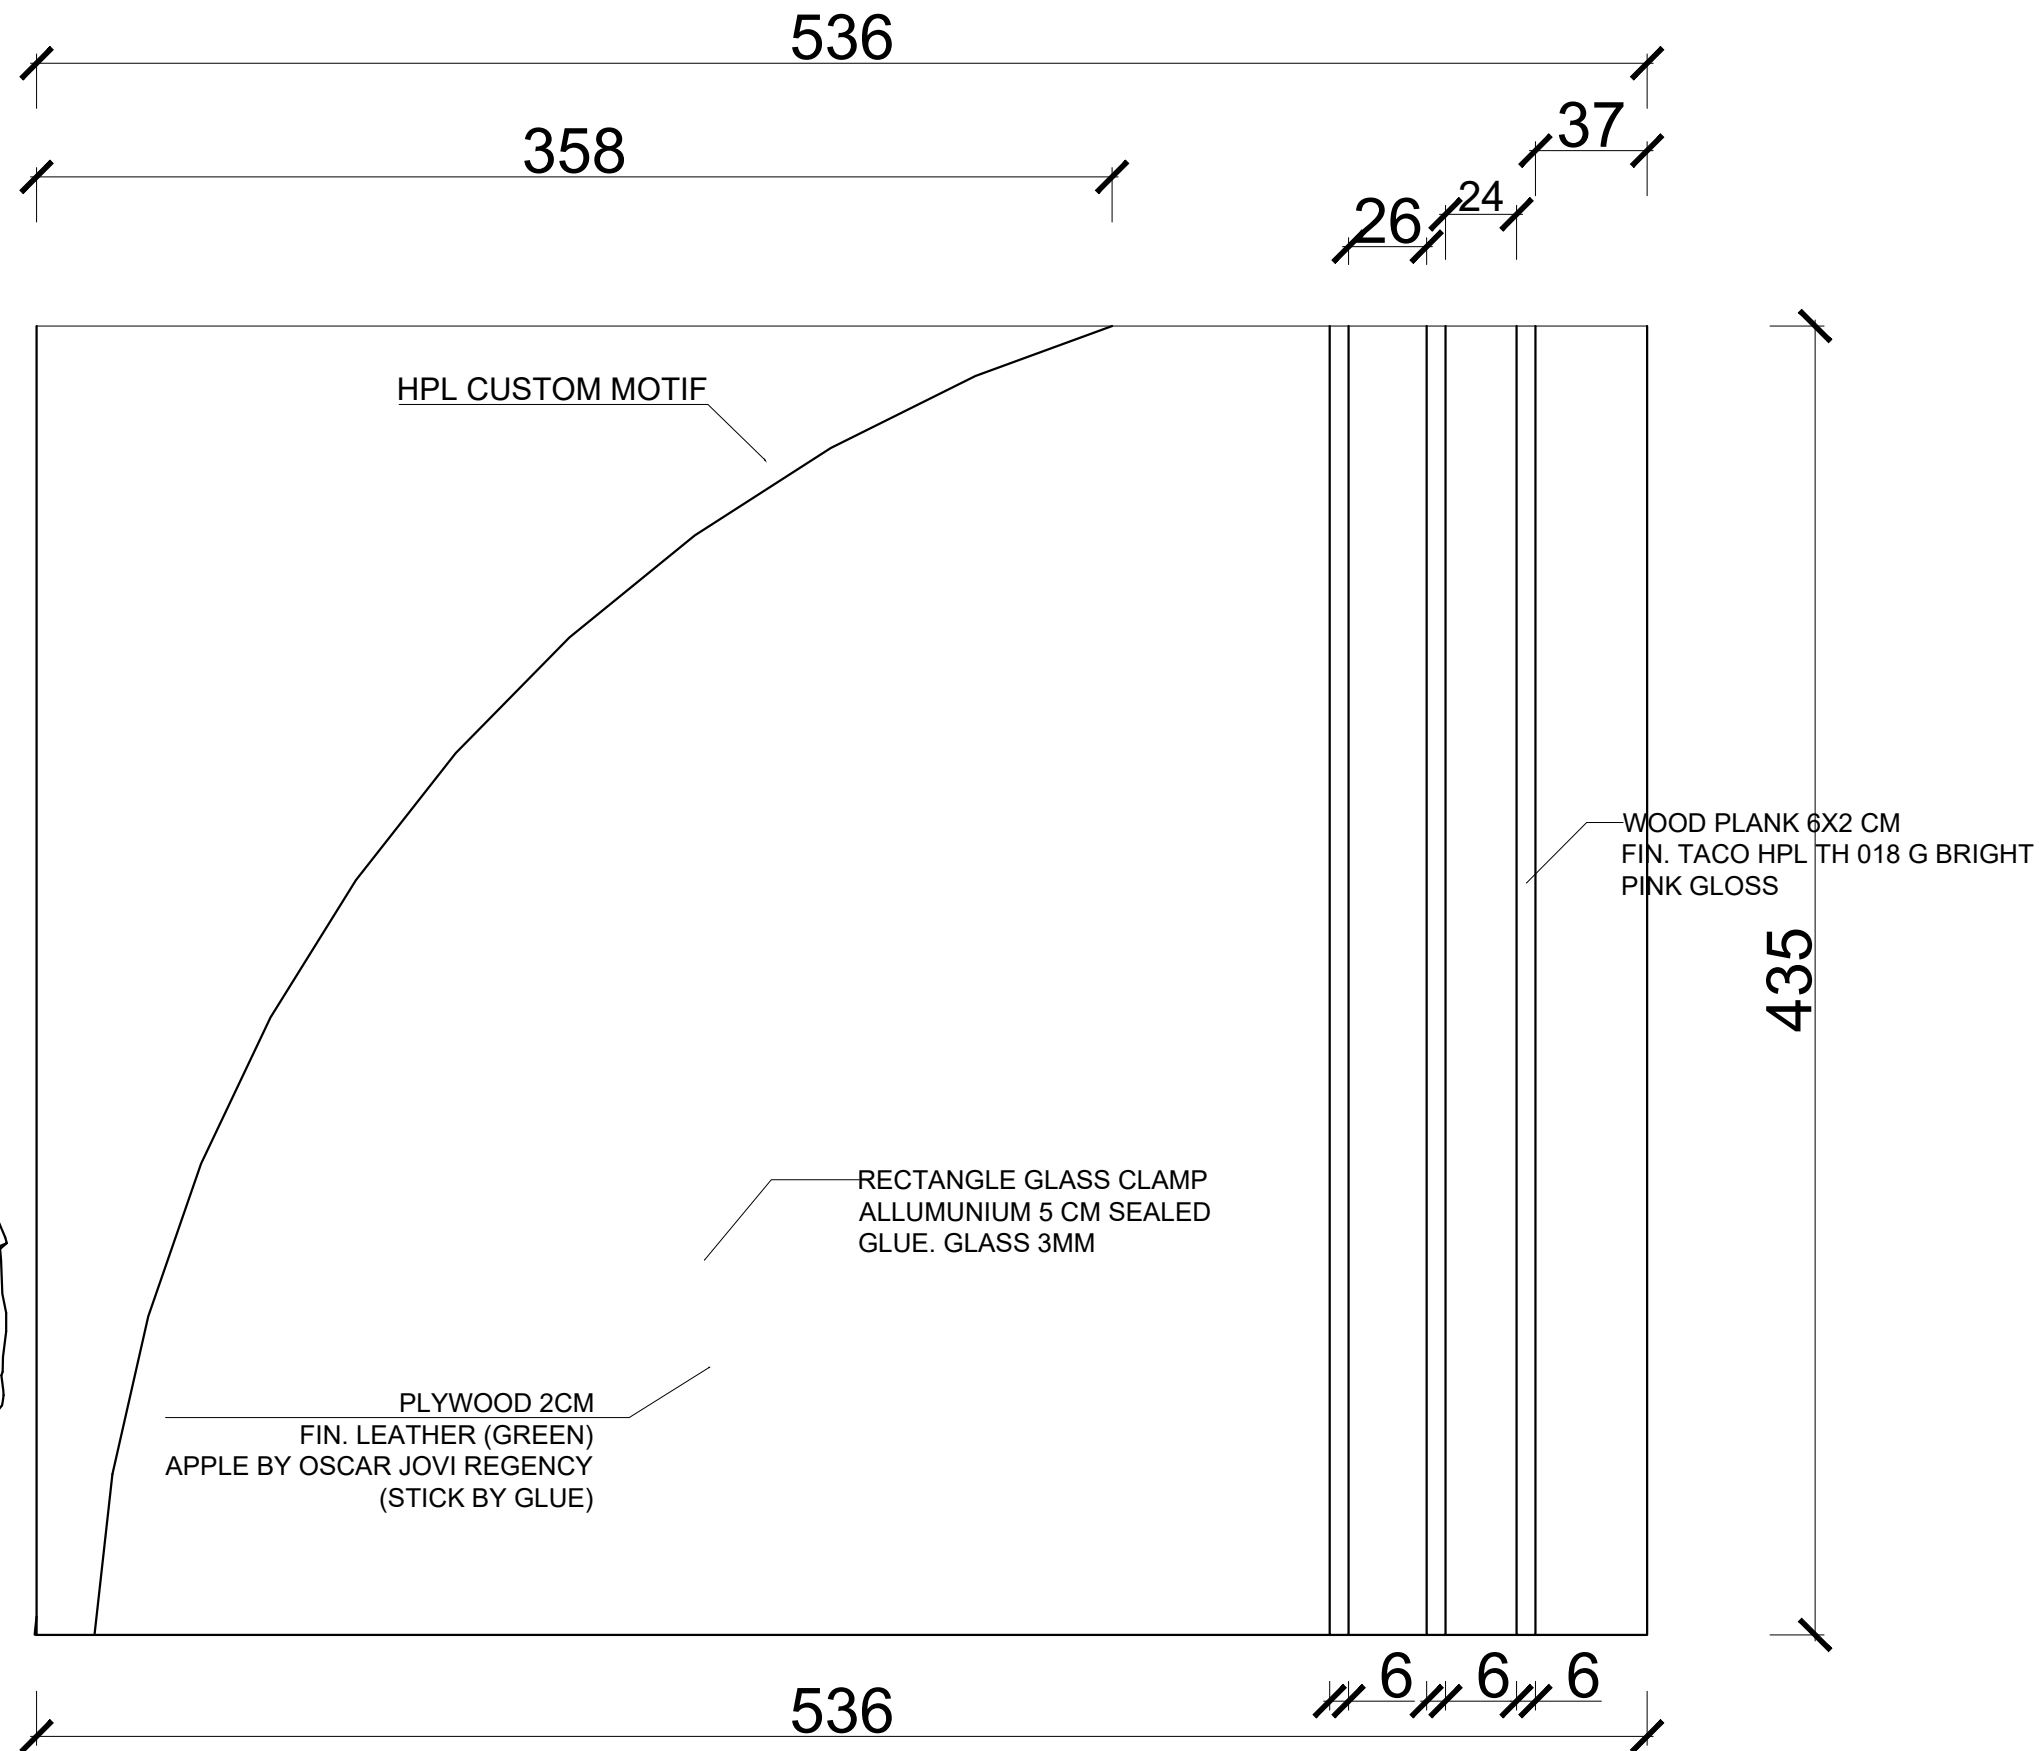

FRONT VIEW
SCALE 1:20

 

THIS RECEPTION WALL IS LOCATED IN RECEPTION 1ST FLOOR. CONSTRUCTED FROM HOLLOW 4X6 CM, COATED WITH PLYWOOD 2CM AND FINISHING GREEN APPLE LEATHER BY JOVI AND WOOD PLANK FIN HPL TACO TH 018 D BRIGHT PINK GLOSS AND GLASS IN FRONT OF THE ORNAMENT.


MARANATHA CHRISTIAN UNIVERSITY



FACULTY OF ART AND DESIGN
INTERIOR DESIGN

DRAWING INFORMATION

KEYPLAN:

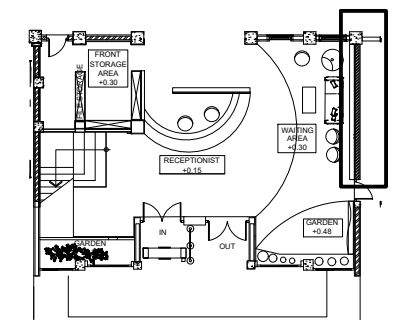

SUBJECT

INTERIOR DESIGN STUDIO 6

SUBJECT CODE

DI-402

SEM / YEAR

GENAP / 2021

STUDENT FULLNAME / NRP

JESSICA WINATA / 1763004

LECTURER_1 / LECTURER_2

ISABELLA ISTHIPRAYA A, S.Ds., M.Ds.
NATHALIA YUNITA S, S.T., M.T.

PROJECT TITLE

PERANCANGAN INTERIOR
COWORKING SPACE DENGAN FASILITAS ANAK

DRAWING TITLE

DETAIL INTERIOR
RECEPTION WALL

SCALE

SCALE TO FIT

APPROVAL :

DATE

20.05.2021

PAGE

22


TOTAL

53



DRAWING INFORMATION

KEYPLAN:

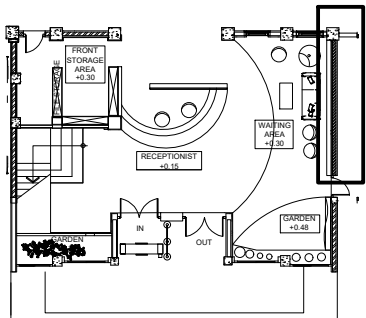

SUBJECT
INTERIOR DESIGN STUDIO 6

SUBJECT CODE SEM / YEAR
DI-402 GENAP / 2021

STUDENT FULLNAME / NRP
JESSICA WINATA / 1763004

LECTURER_1 / LECTURER_2
ISABELLA ISTHIPRAYA A, S.Ds., M.Ds.
NATHALIA YUNITA S, S.T., M.T.

PROJECT TITLE
PERANCANGAN INTERIOR
COWORKING SPACE DENGAN FASILITAS ANAK

DRAWING TITLE
DETAIL INTERIOR
RECEPTION WALL


SCALE
SCALE TO FIT

APPROVAL :

DATE
20.05.2021


PAGE
23

TOTAL
53

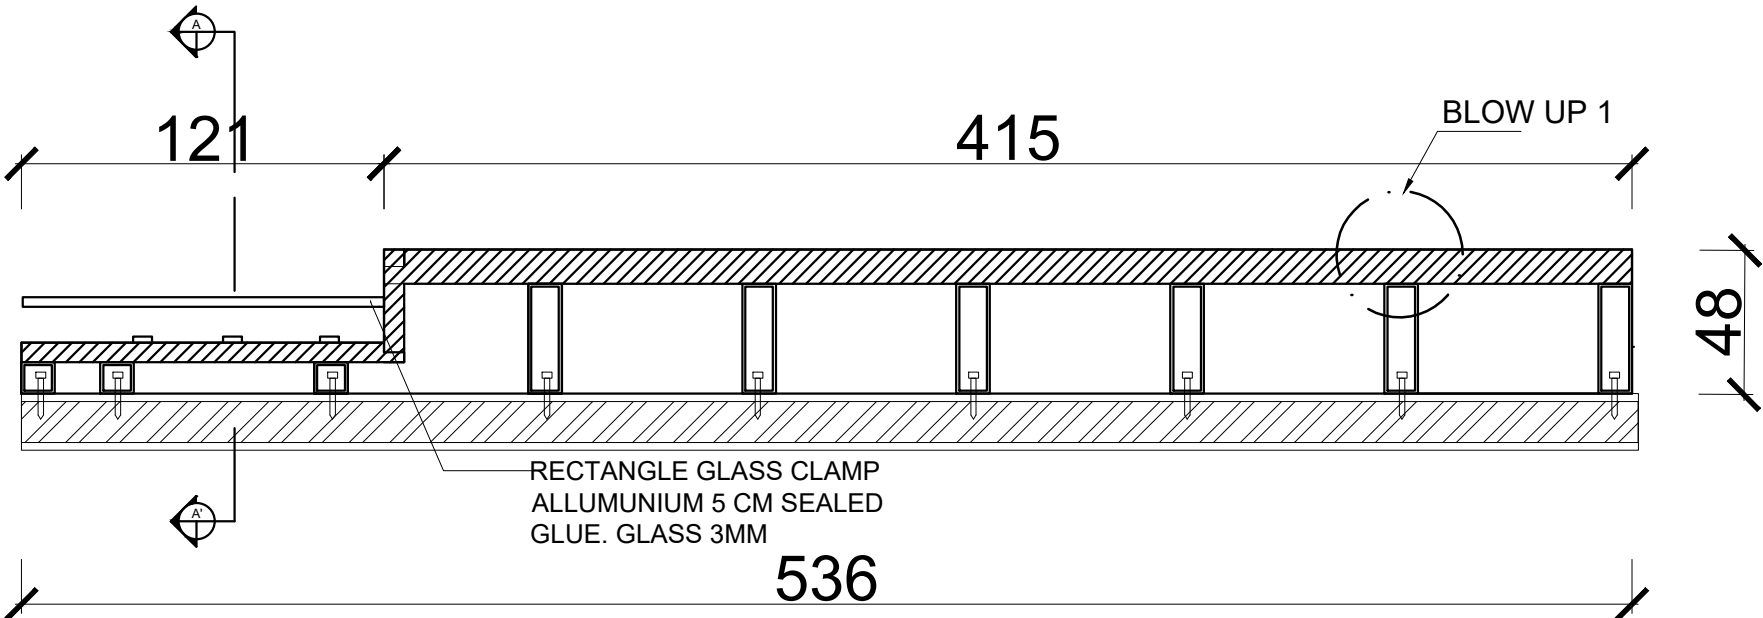


TOP VIEW
SCALE 1:20


RECTANGLE GLASS CLAMP
ALLUMINIUM 5 CM SEALED
GLUE. GLASS 3MM

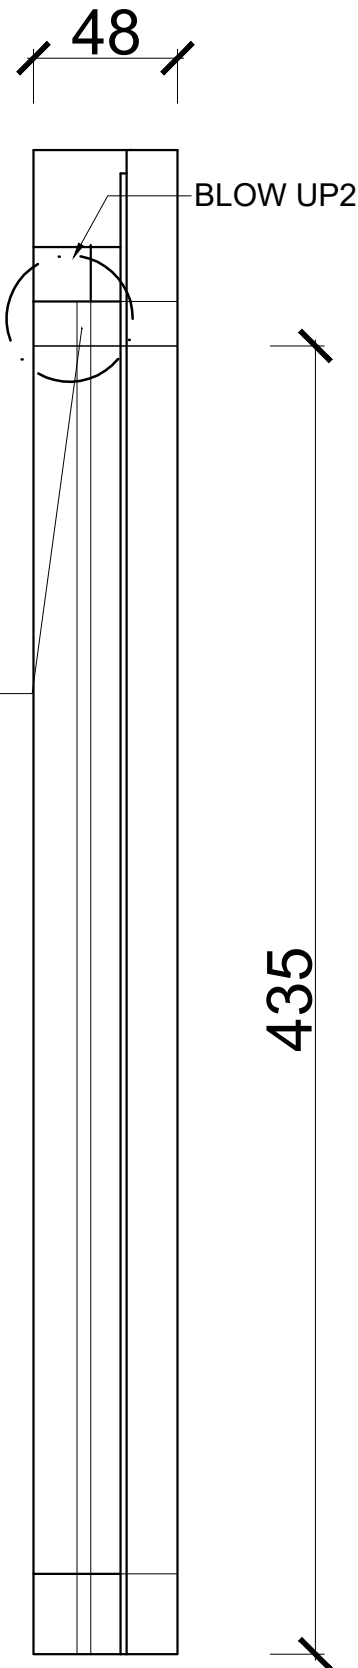

SIDE VIEW
SCALE 1:20

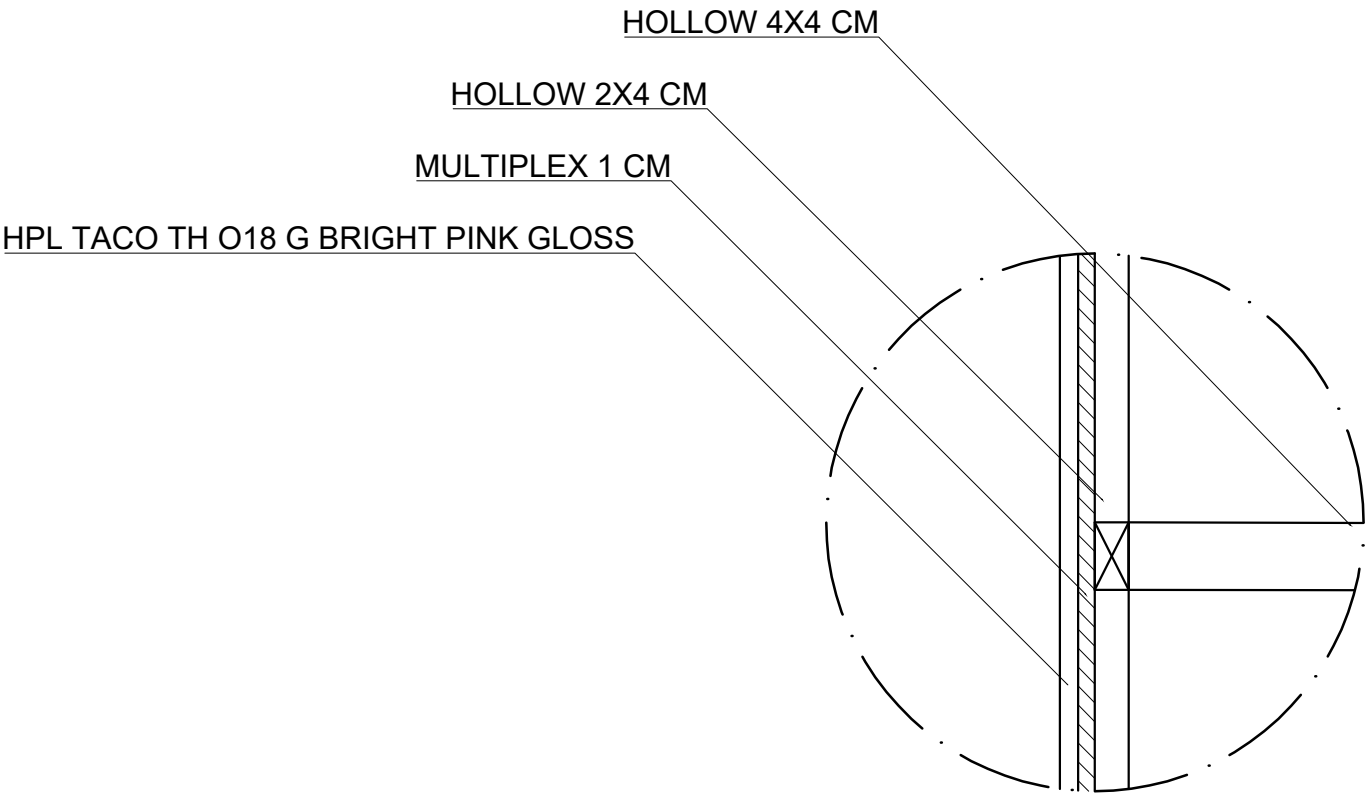


BLOW UP 1
SCALE 1:2

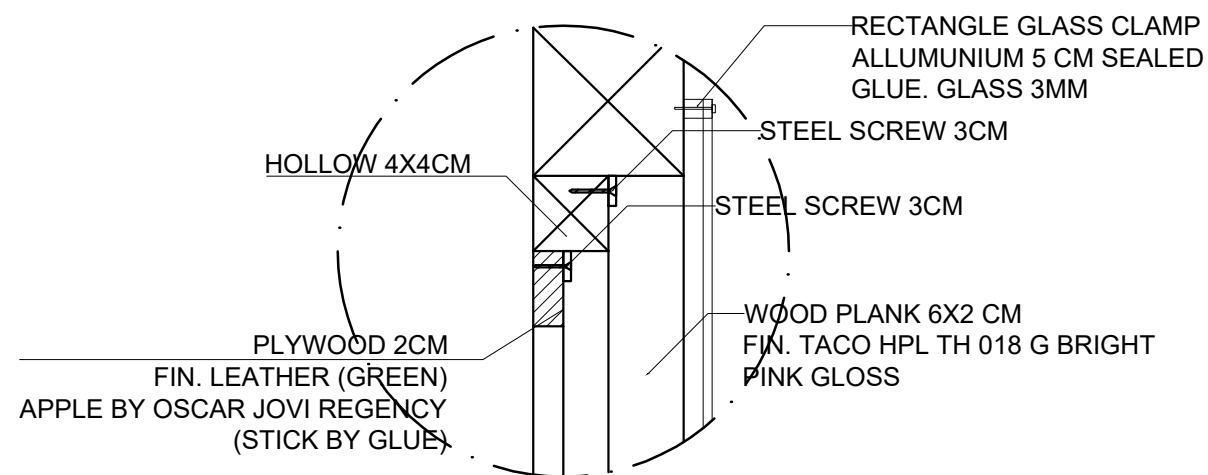


BLOW UP 2

SCALE 1:2

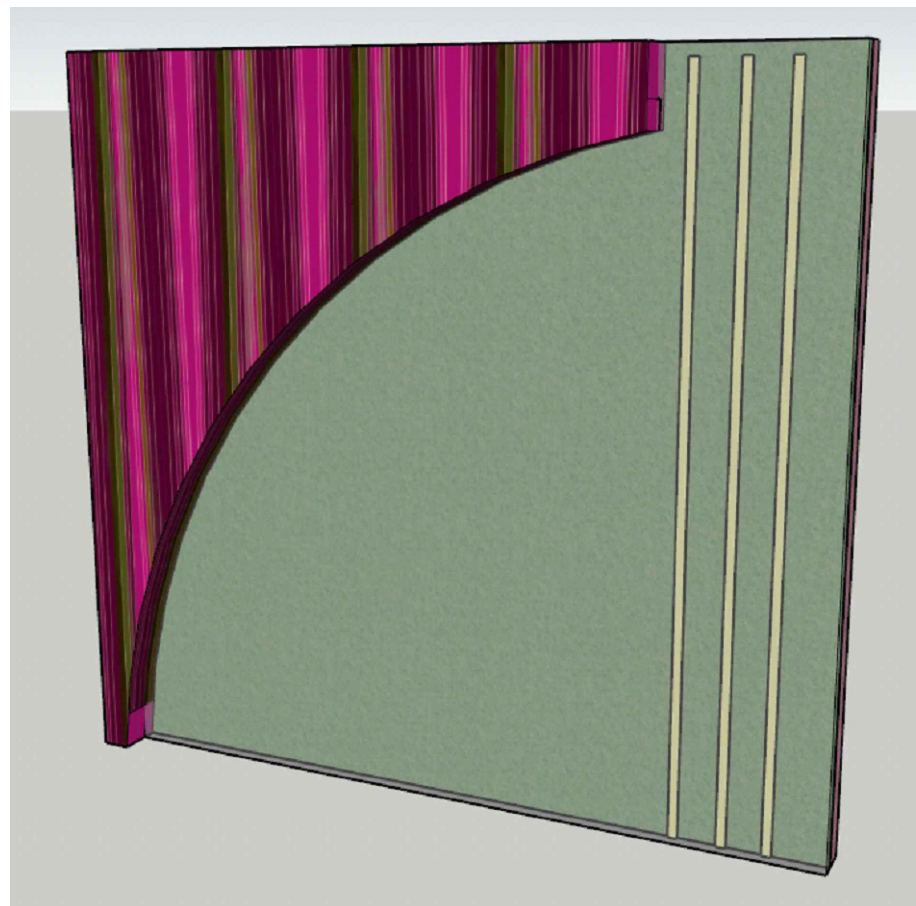

PERSPECTIVE

RECTANGLE GLASS CLAMP
ALLUMUNIUM 5 CM SEALED
GLUE. GLASS 3MM

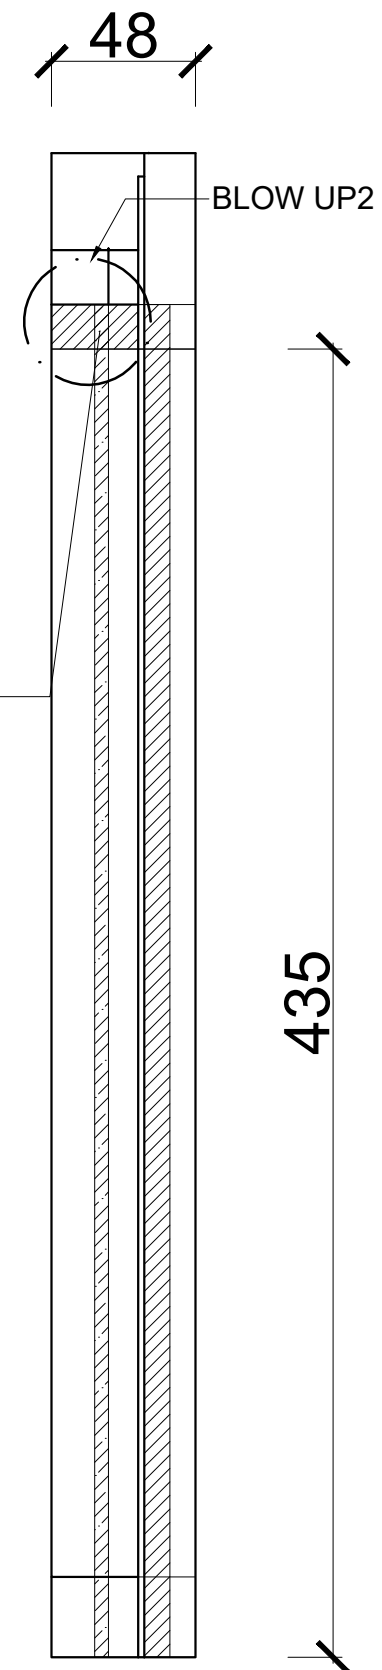

SECTION A-A'


SCALE 1:20



FACULTY OF ART AND DESIGN
INTERIOR DESIGN

DRAWING INFORMATION

KEYPLAN:

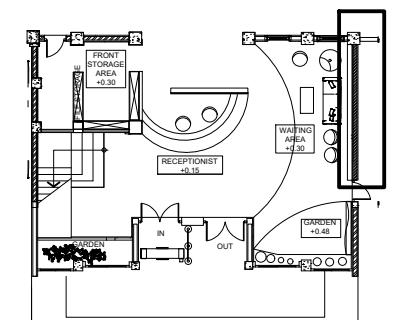

SUBJECT

INTERIOR DESIGN STUDIO 6

SUBJECT CODE

DI-402

SEM / YEAR

GENAP / 2021

STUDENT FULLNAME / NRP

JESSICA WINATA / 1763004

LECTURER_1 / LECTURER_2

ISABELLA ISTHIPRAYA A, S.Ds., M.Ds.

NATHALIA YUNITA S, S.T., M.T.

PROJECT TITLE

PERANCANGAN INTERIOR

COWORKING SPACE DENGAN FASILITAS ANAK

DRAWING TITLE

DETAIL INTERIOR

RECEPTION WALL

SCALE

SCALE TO FIT

APPROVAL :

DATE

20.05.2021

PAGE

24


TOTAL

53



DRAWING INFORMATION

KEYPLAN:

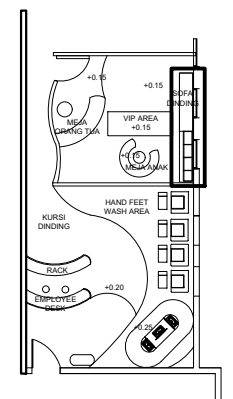

SUBJECT

INTERIOR DESIGN STUDIO 6

SUBJECT CODE

DI-402

SEM / YEAR

GENAP / 2021

STUDENT FULLNAME / NRP

JESSICA WINATA / 1763004

LECTURER_1 / LECTURER_2

ISABELLA ISTHIPRAYA A, S.Ds., M.Ds.
NATHALIA YUNITA S, S.T., M.T.

PROJECT TITLE

PERANCANGAN INTERIOR
COWORKING SPACE DENGAN FASILITAS ANAK

DRAWING TITLE

DETAIL INTERIOR
VIP BONDING ROOM'S WALL

SCALE

SCALE TO FIT

APPROVAL :

DATE


20.05.2021

PAGE

25


TOTAL

53

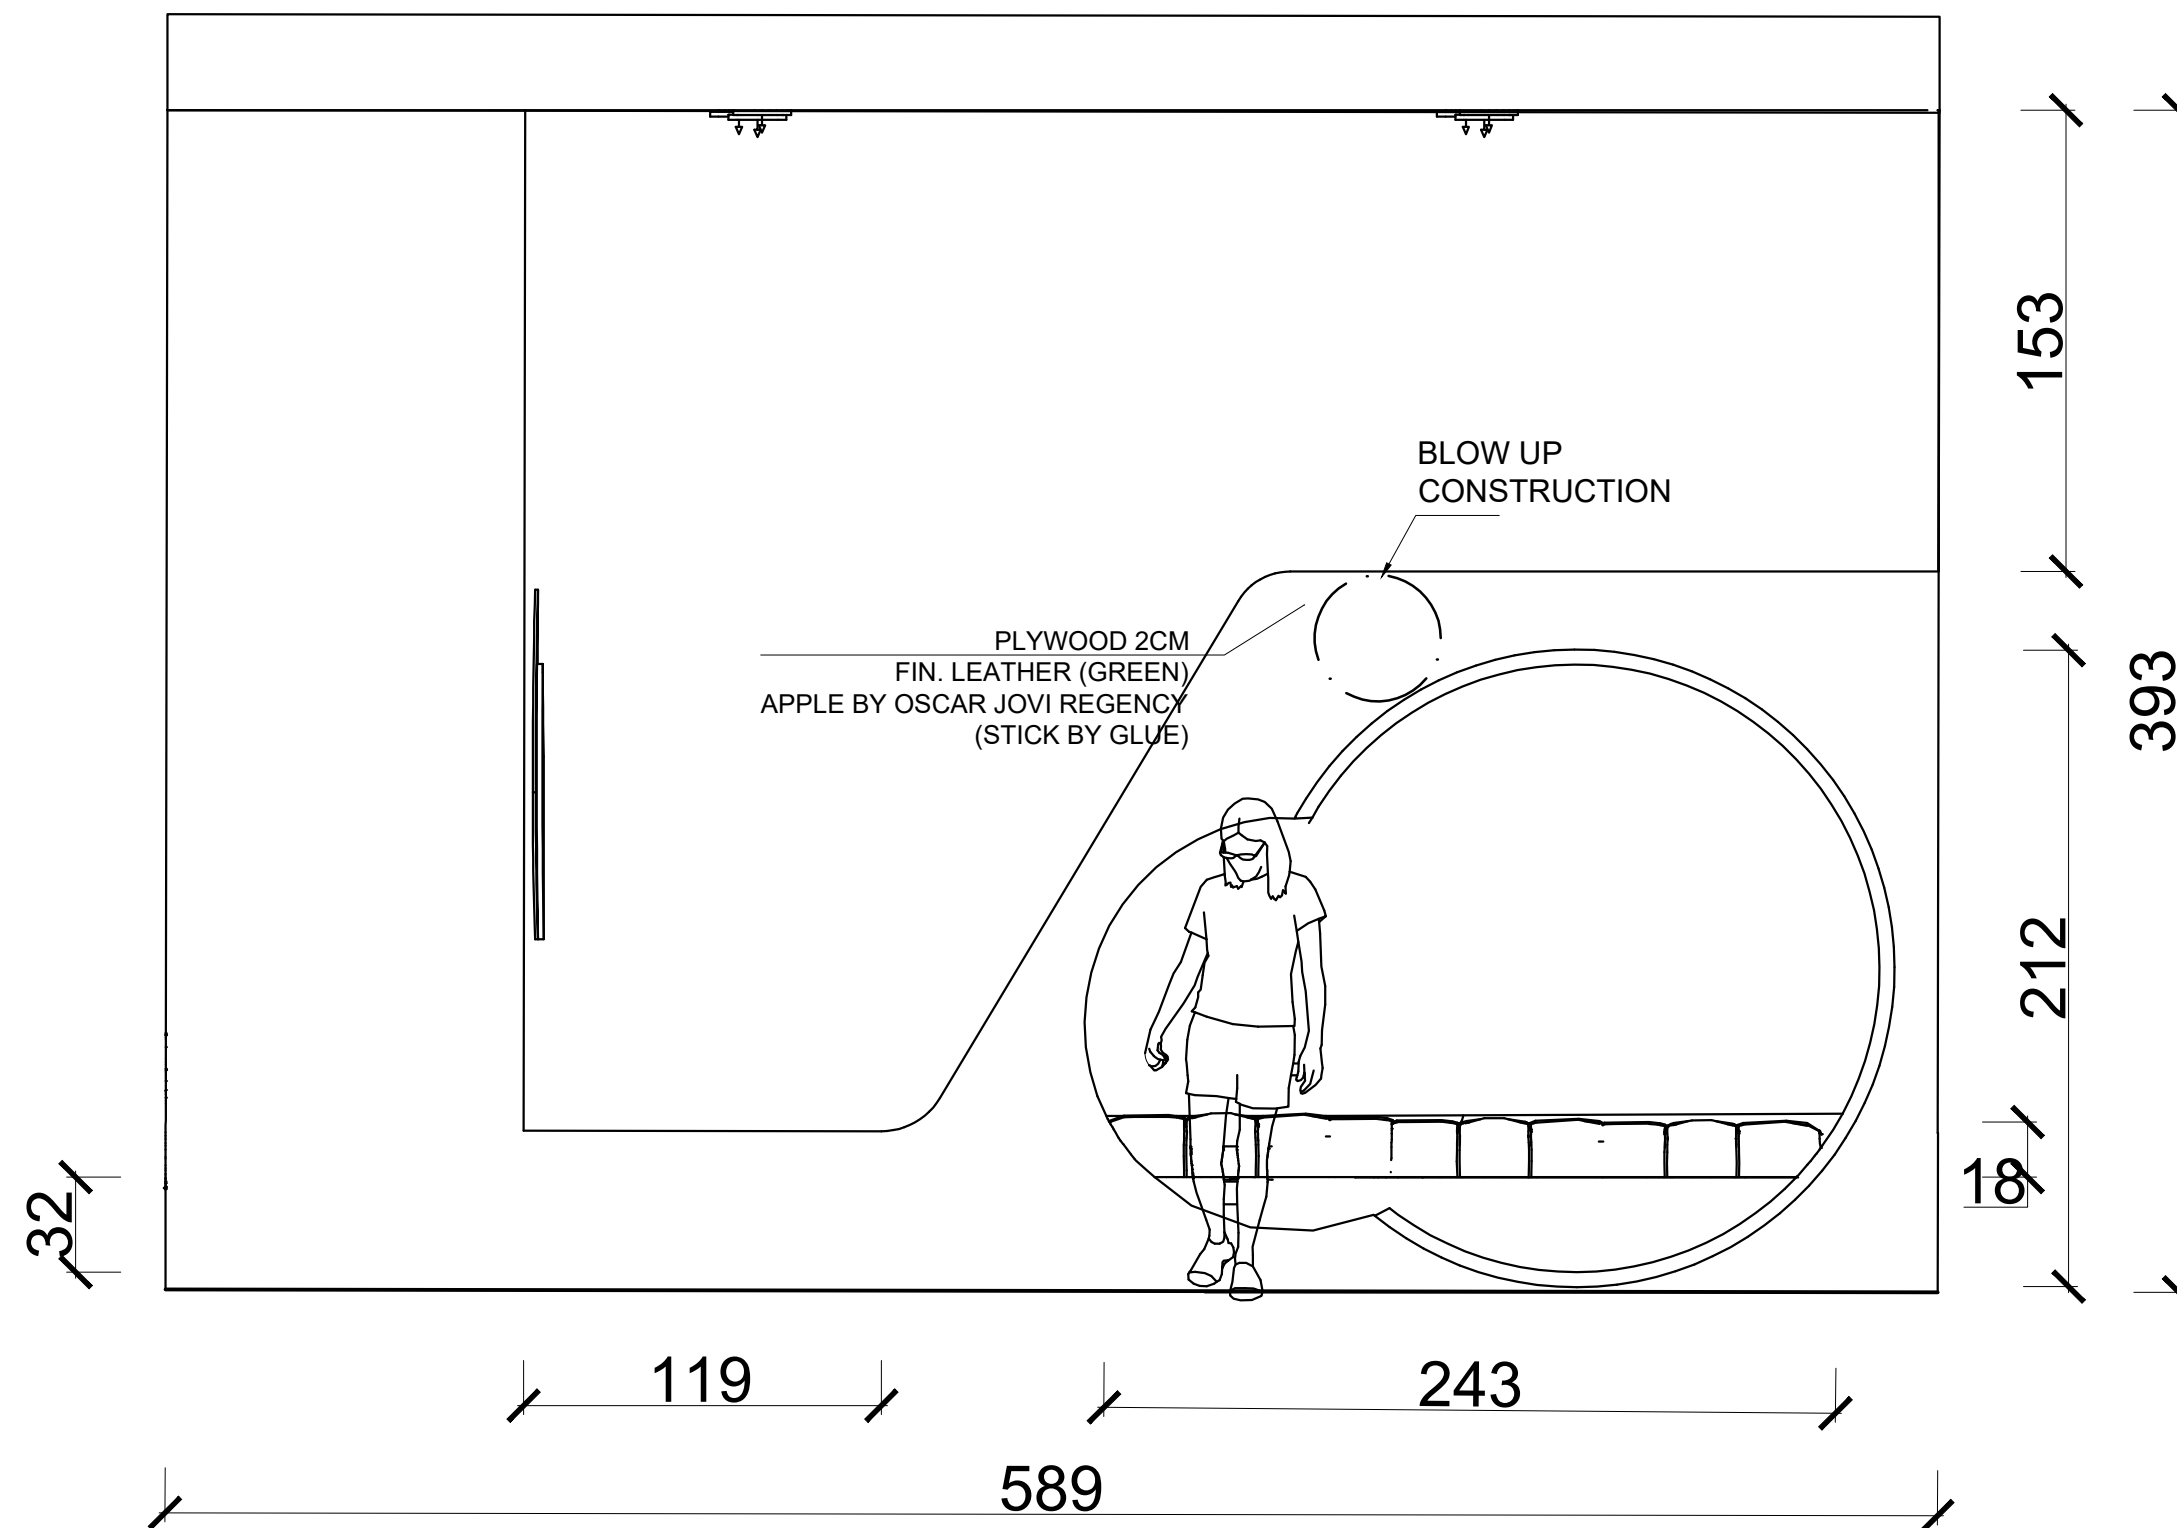


FRONT VIEW

SCALE 1:20


 


THIS WALL IS LOCATED IN VIP AREA 1ST FLOOR. CONSTRUCTED FROM HOLLOW 4X6 CM, COATED WITH PLYWOOD 2CM AND FINISHING UPHOLSTERY, GREEN APPLE LEATHER BY JOVI. IT IS USE FOR THE KIDS TO RELAX FOR JUST A MOMENT.

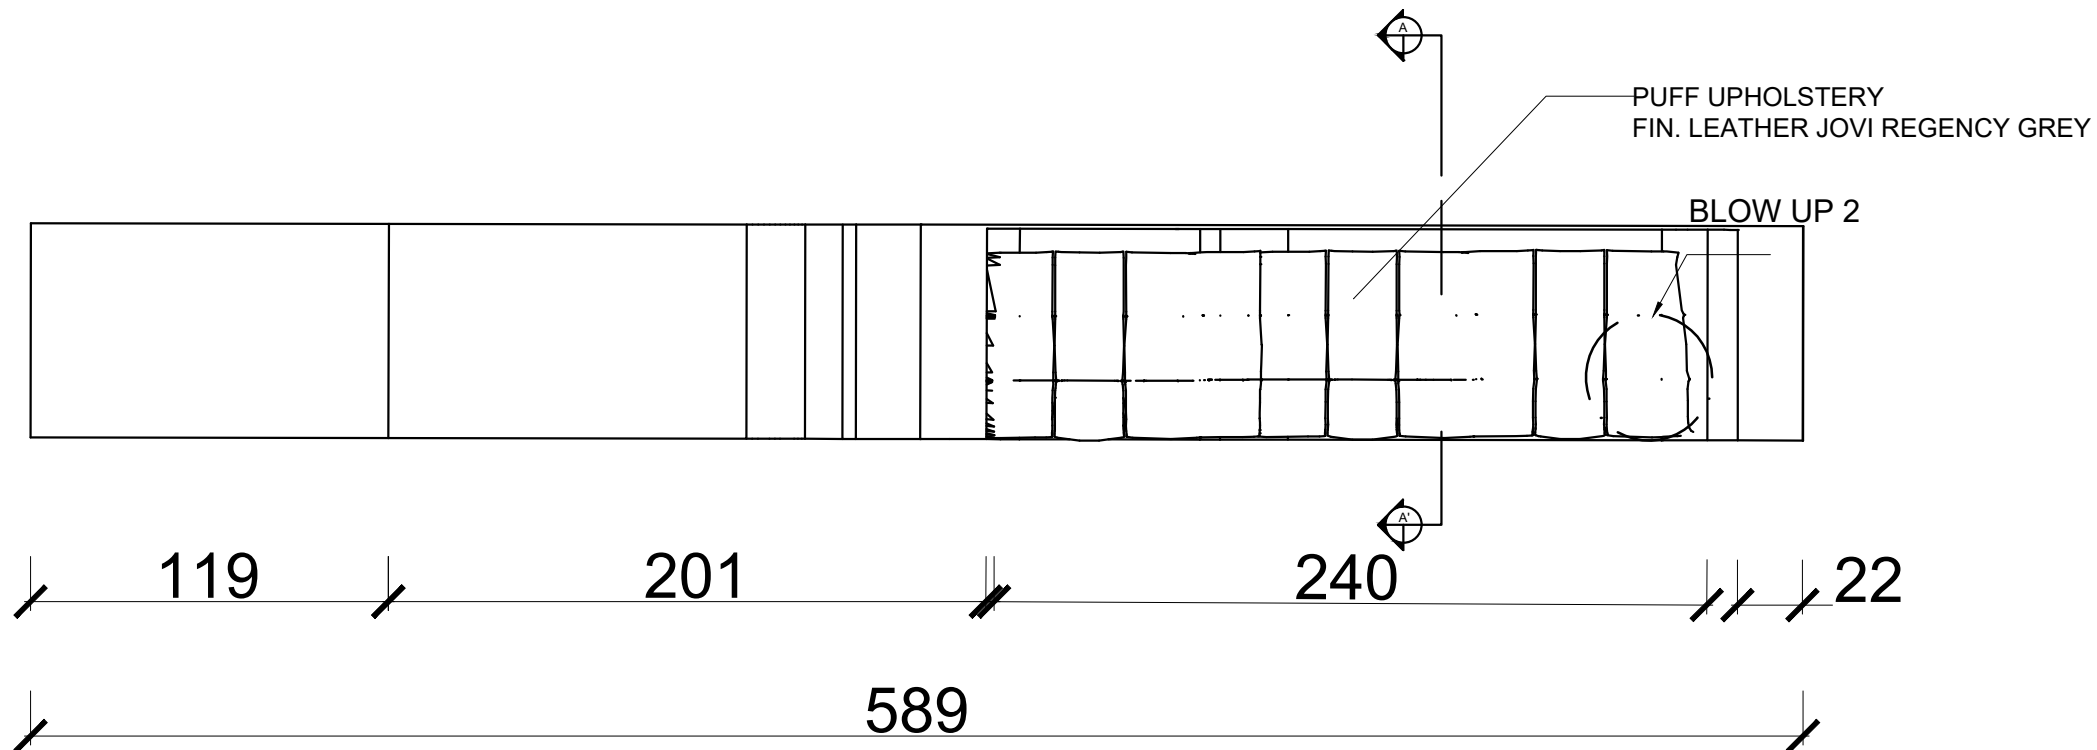


TOP VIEW

SCALE 1:20

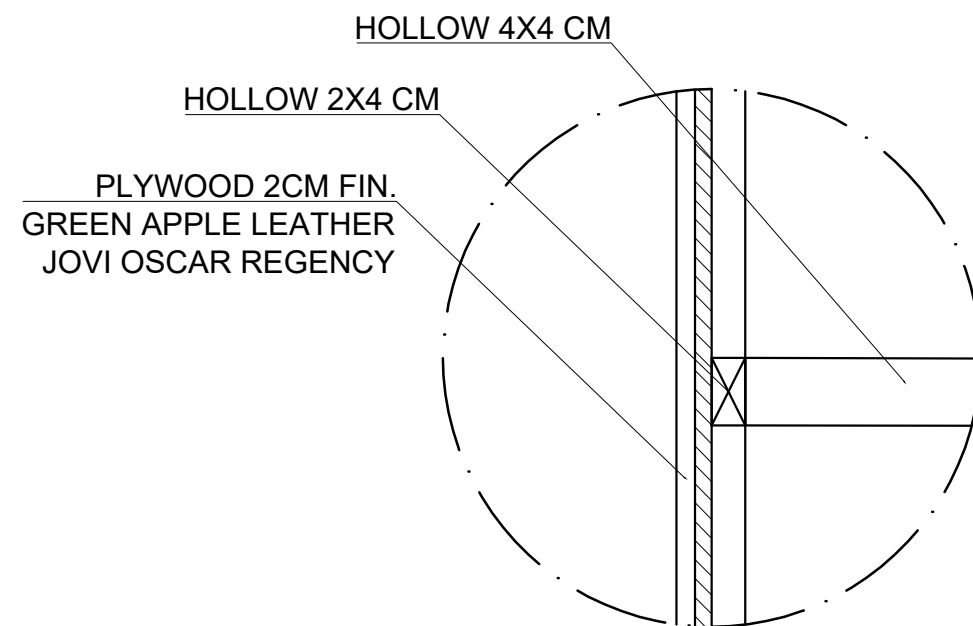 

BLOW UP CONSTRUCTION

SCALE 1:2

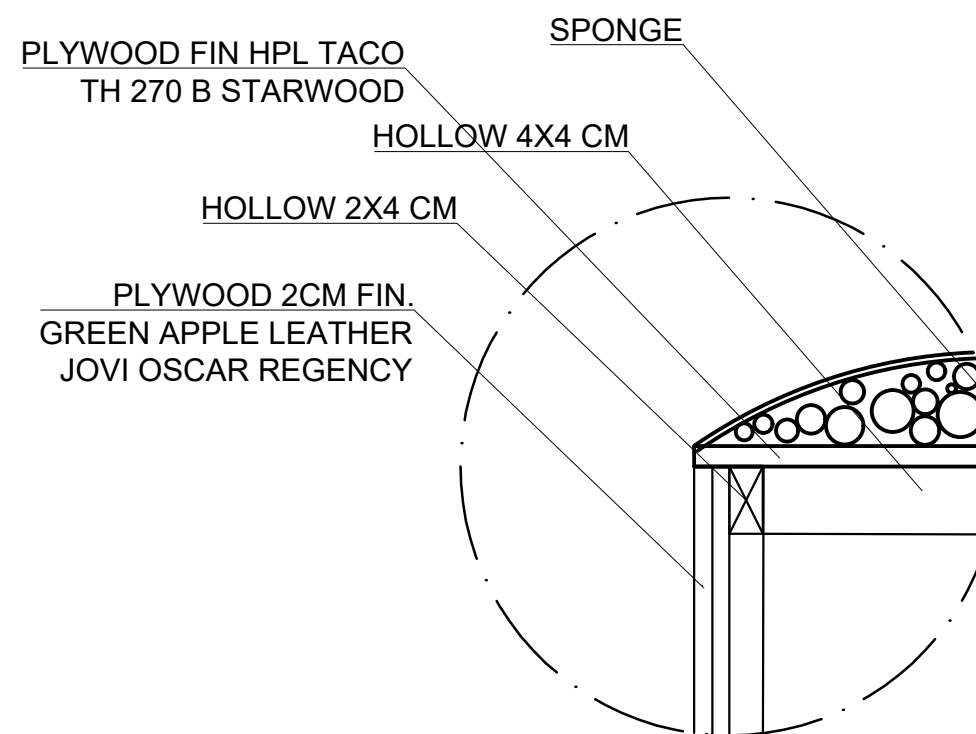

BLOW UP 2

SCALE 1:2




MARANATHA CHRISTIAN UNIVERSITY



FACULTY OF ART AND DESIGN
INTERIOR DESIGN

DRAWING INFORMATION

KEYPLAN:

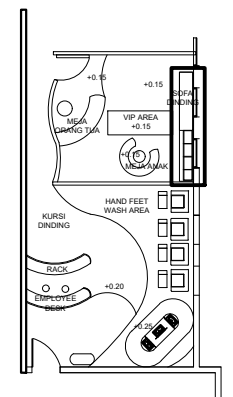

SUBJECT

INTERIOR DESIGN STUDIO 6

SUBJECT CODE

DI-402

SEM / YEAR

GENAP / 2021

STUDENT FULLNAME / NRP

JESSICA WINATA / 1763004

LECTURER_1 / LECTURER_2

ISABELLA ISTHIPRAYA A, S.Ds., M.Ds.
NATHALIA YUNITA S, S.T., M.T.

PROJECT TITLE

PERANCANGAN INTERIOR
COWORKING SPACE DENGAN FASILITAS ANAK

DRAWING TITLE

DETAIL INTERIOR
VIP BONDING ROOM'S WALL

SCALE

SCALE TO FIT

APPROVAL :

DATE


20.05.2021

PAGE


26

TOTAL

53

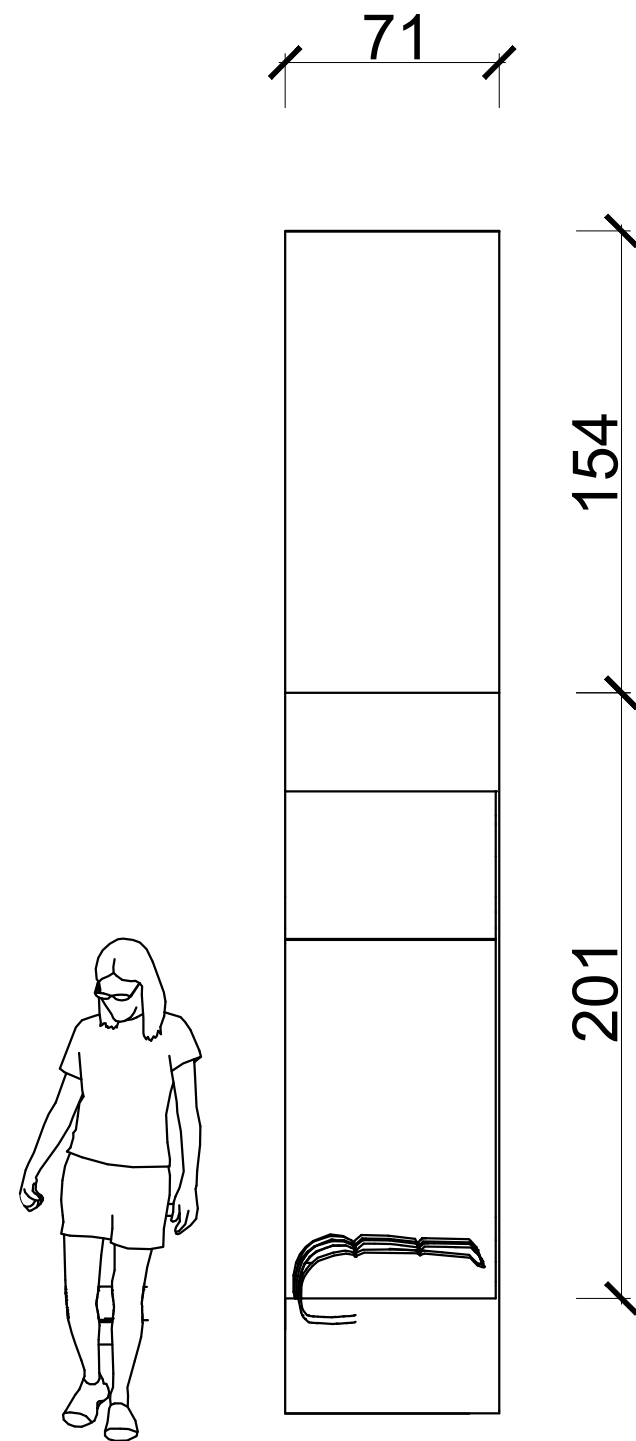

SECTION A-A'
SCALE 1:20

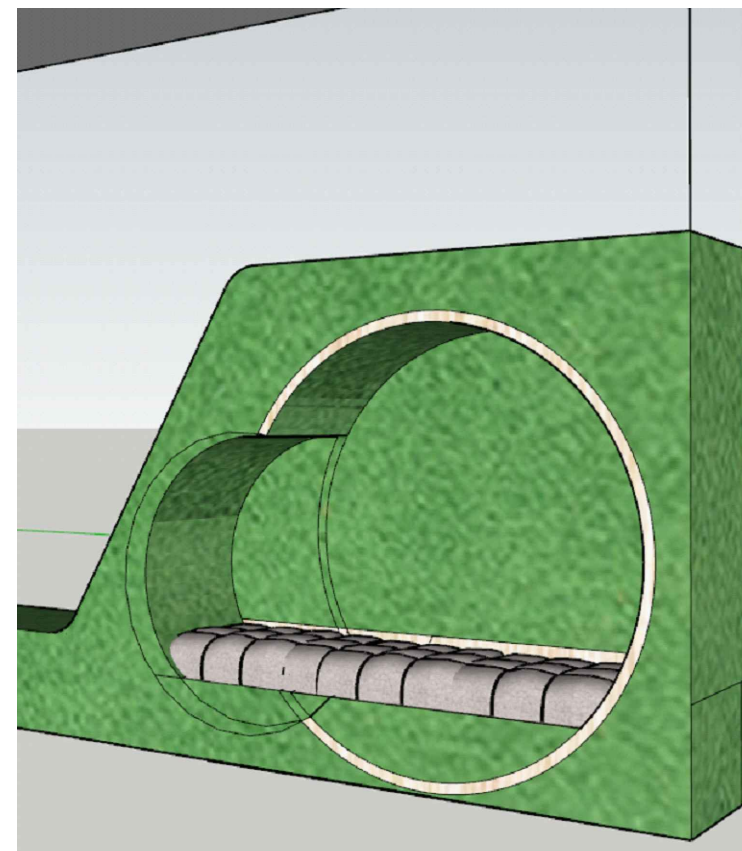

PERSPECTIVE


MARANATHA CHRISTIAN UNIVERSITY



FACULTY OF ART AND DESIGN
INTERIOR DESIGN

DRAWING INFORMATION

KEYPLAN:

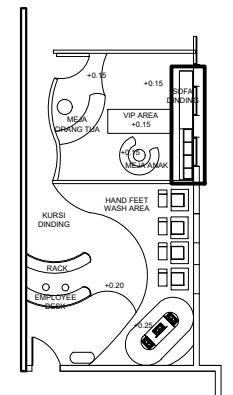

SUBJECT

INTERIOR DESIGN STUDIO 6

SUBJECT CODE

DI-402

SEM / YEAR

GENAP / 2021

STUDENT FULLNAME / NRP

JESSICA WINATA / 1763004

LECTURER_1 / LECTURER_2

ISABELLA ISTHIPRAYA A, S.Ds., M.Ds.

NATHALIA YUNITA S, S.T., M.T.

PROJECT TITLE

PERANCANGAN INTERIOR

COWORKING SPACE DENGAN FASILITAS ANAK

DRAWING TITLE

DETAIL INTERIOR

VIP BONDING ROOM'S WALL

SCALE

SCALE TO FIT

APPROVAL :

DATE


20.05.2021

PAGE

27


TOTAL

53

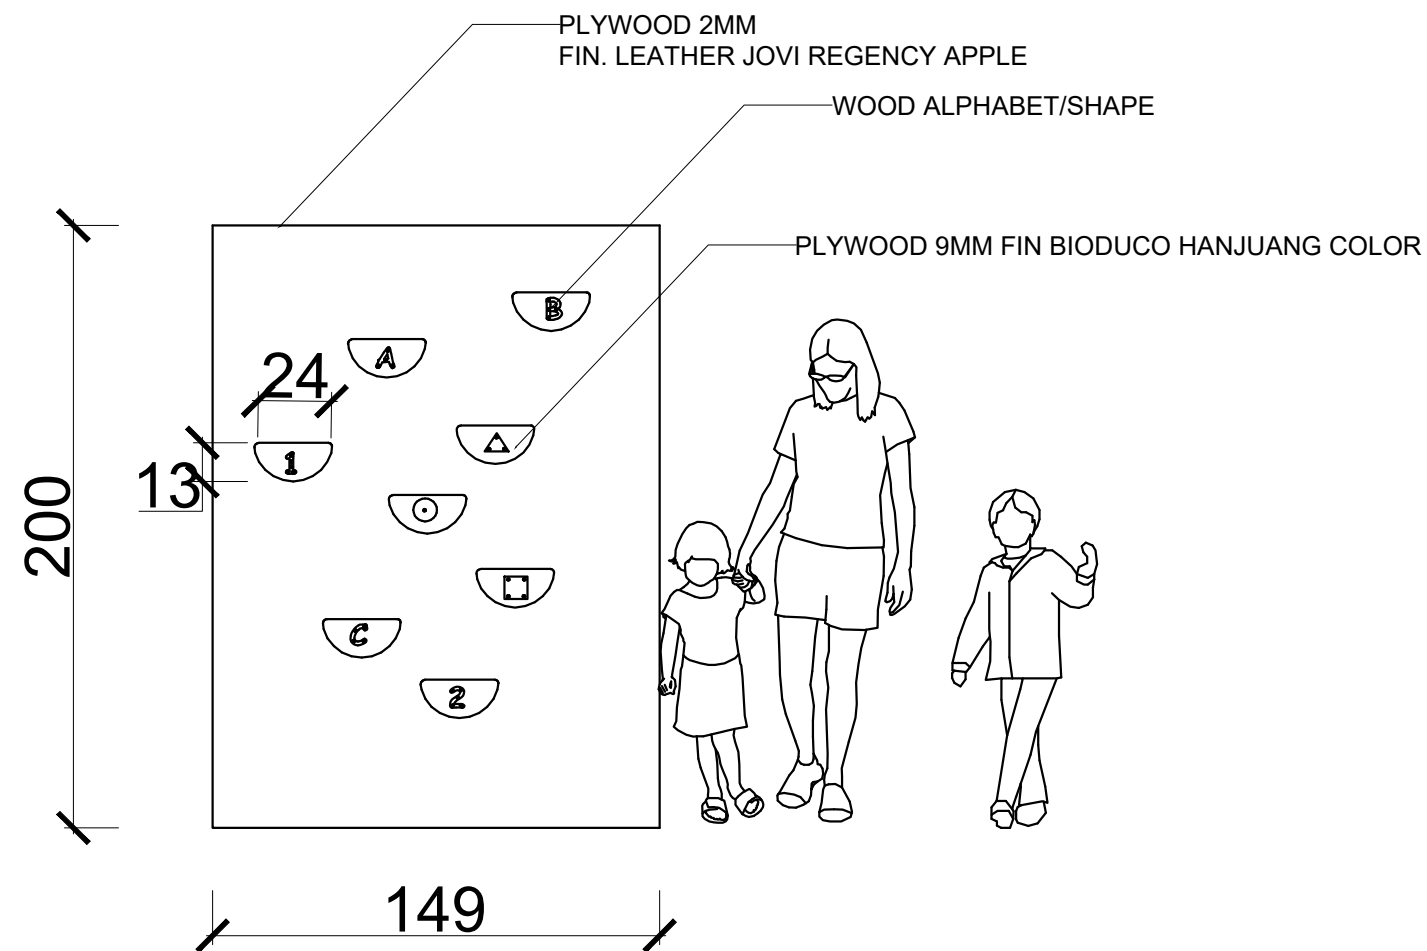


FRONT VIEW

SCALE 1:20

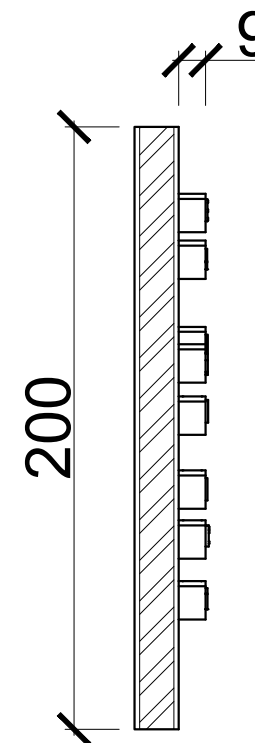

SIDE VIEW

SCALE 1:20

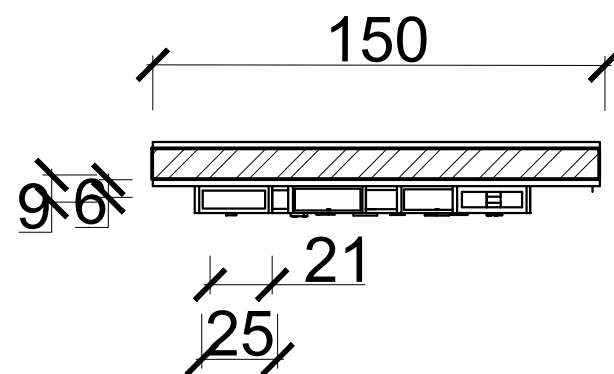

TOP VIEW


SCALE 1:20

IT IS LOCATED AT LOUNGE, CONSTRUDED BY HOLLOW 4X6 CM, COATED WITH PLYWOOD 2CM AND FINISHING WHITE DUCO MATTE. AND THE OTHER HANJUANG COLOR,IT IS MADE FOR KIDS TO DO SOME ACTIVITIES THAT CAN ATTRACT THEM TO PLAY WITH THEIR PARENT. THE WALL IS NAMED BY SHAPE AND ALPHABET AND DIFFERENT COLOR. KIDS CAN THROW SOME BALLS UNTIL IT GETS IN THE BOWL



DRAWING INFORMATION

KEYPLAN:

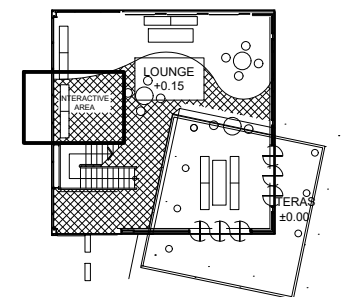

SUBJECT

INTERIOR DESIGN STUDIO 6

SUBJECT CODE

DI-402

SEM / YEAR

GENAP / 2021

STUDENT FULLNAME / NRP

JESSICA WINATA / 1763004

LECTURER_1 / LECTURER_2

ISABELLA ISTHIPRAYA A, S.Ds., M.Ds.
NATHALIA YUNITA S, S.T., M.T.

PROJECT TITLE

PERANCANGAN INTERIOR
COWORKING SPACE DENGAN FASILITAS ANAK

DRAWING TITLE

DETAIL INTERIOR
KIDS ATTRACTIVE GAMES

SCALE

SCALE TO FIT

APPROVAL :

DATE


20.05.2021

PAGE


28

TOTAL

53

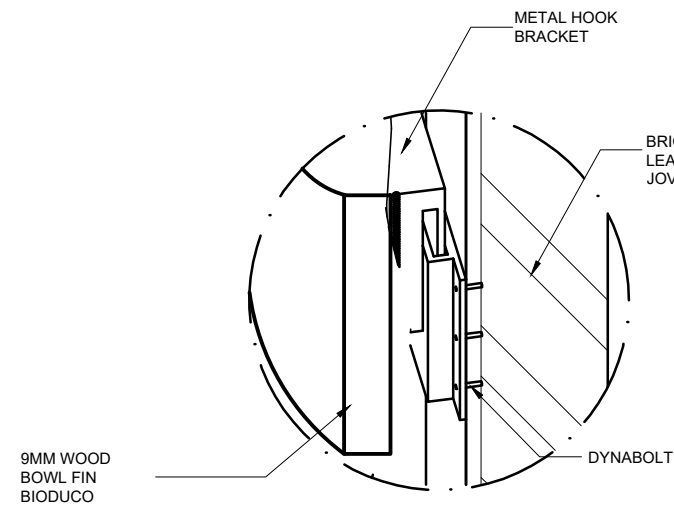


9MM WOOD BOWL FIN BIODUCO

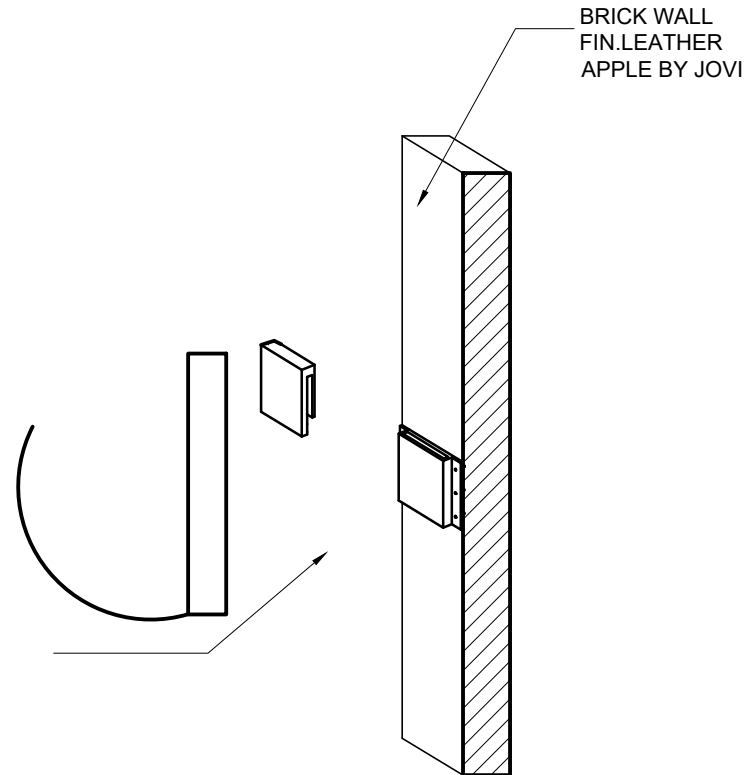


BLOW UP 1

SCALE 1:2

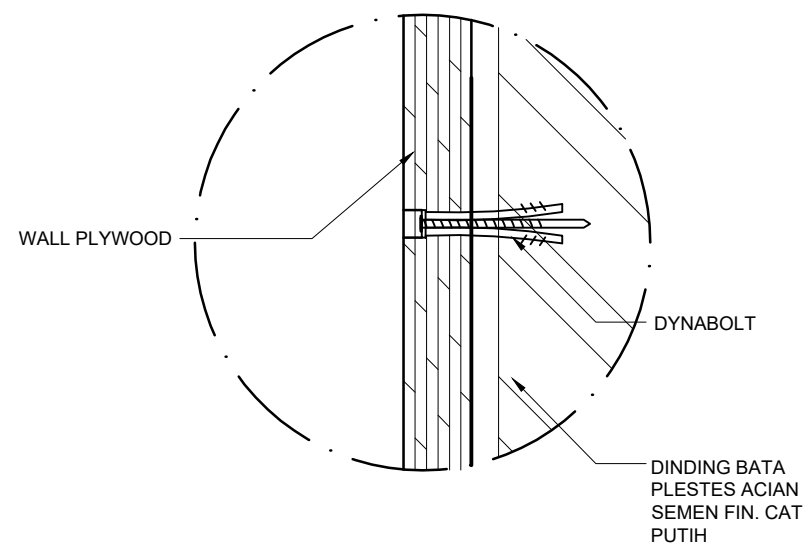

BLOW UP 2

SCALE 1:2

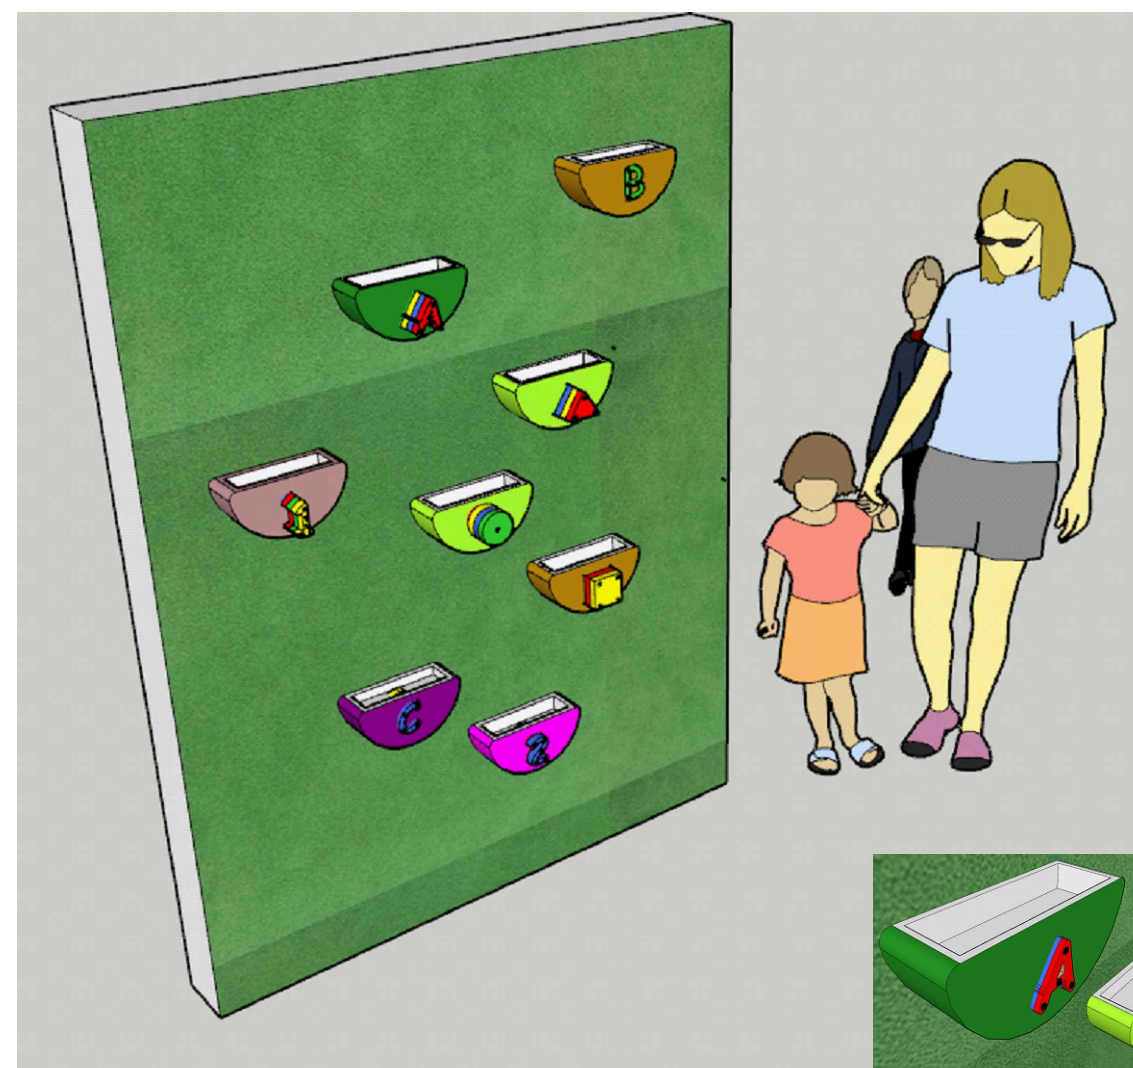

PERSPECTIVE


MARANATHA CHRISTIAN UNIVERSITY



FACULTY OF ART AND DESIGN
INTERIOR DESIGN

DRAWING INFORMATION

KEYPLAN:

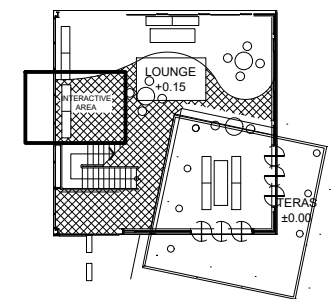

SUBJECT

INTERIOR DESIGN STUDIO 6

SUBJECT CODE

DI-402

SEM / YEAR

GENAP / 2021

STUDENT FULLNAME / NRP

JESSICA WINATA / 1763004

LECTURER_1 / LECTURER_2

ISABELLA ISTHIPRAYA A, S.Ds., M.Ds.

NATHALIA YUNITA S, S.T., M.T.

PROJECT TITLE

PERANCANGAN INTERIOR

COWORKING SPACE DENGAN FASILITAS ANAK

DRAWING TITLE

DETAIL INTERIOR

KIDS ATTRACTIVE GAMES

SCALE

SCALE TO FIT

APPROVAL :

DATE


20.05.2021

PAGE

29


TOTAL

53

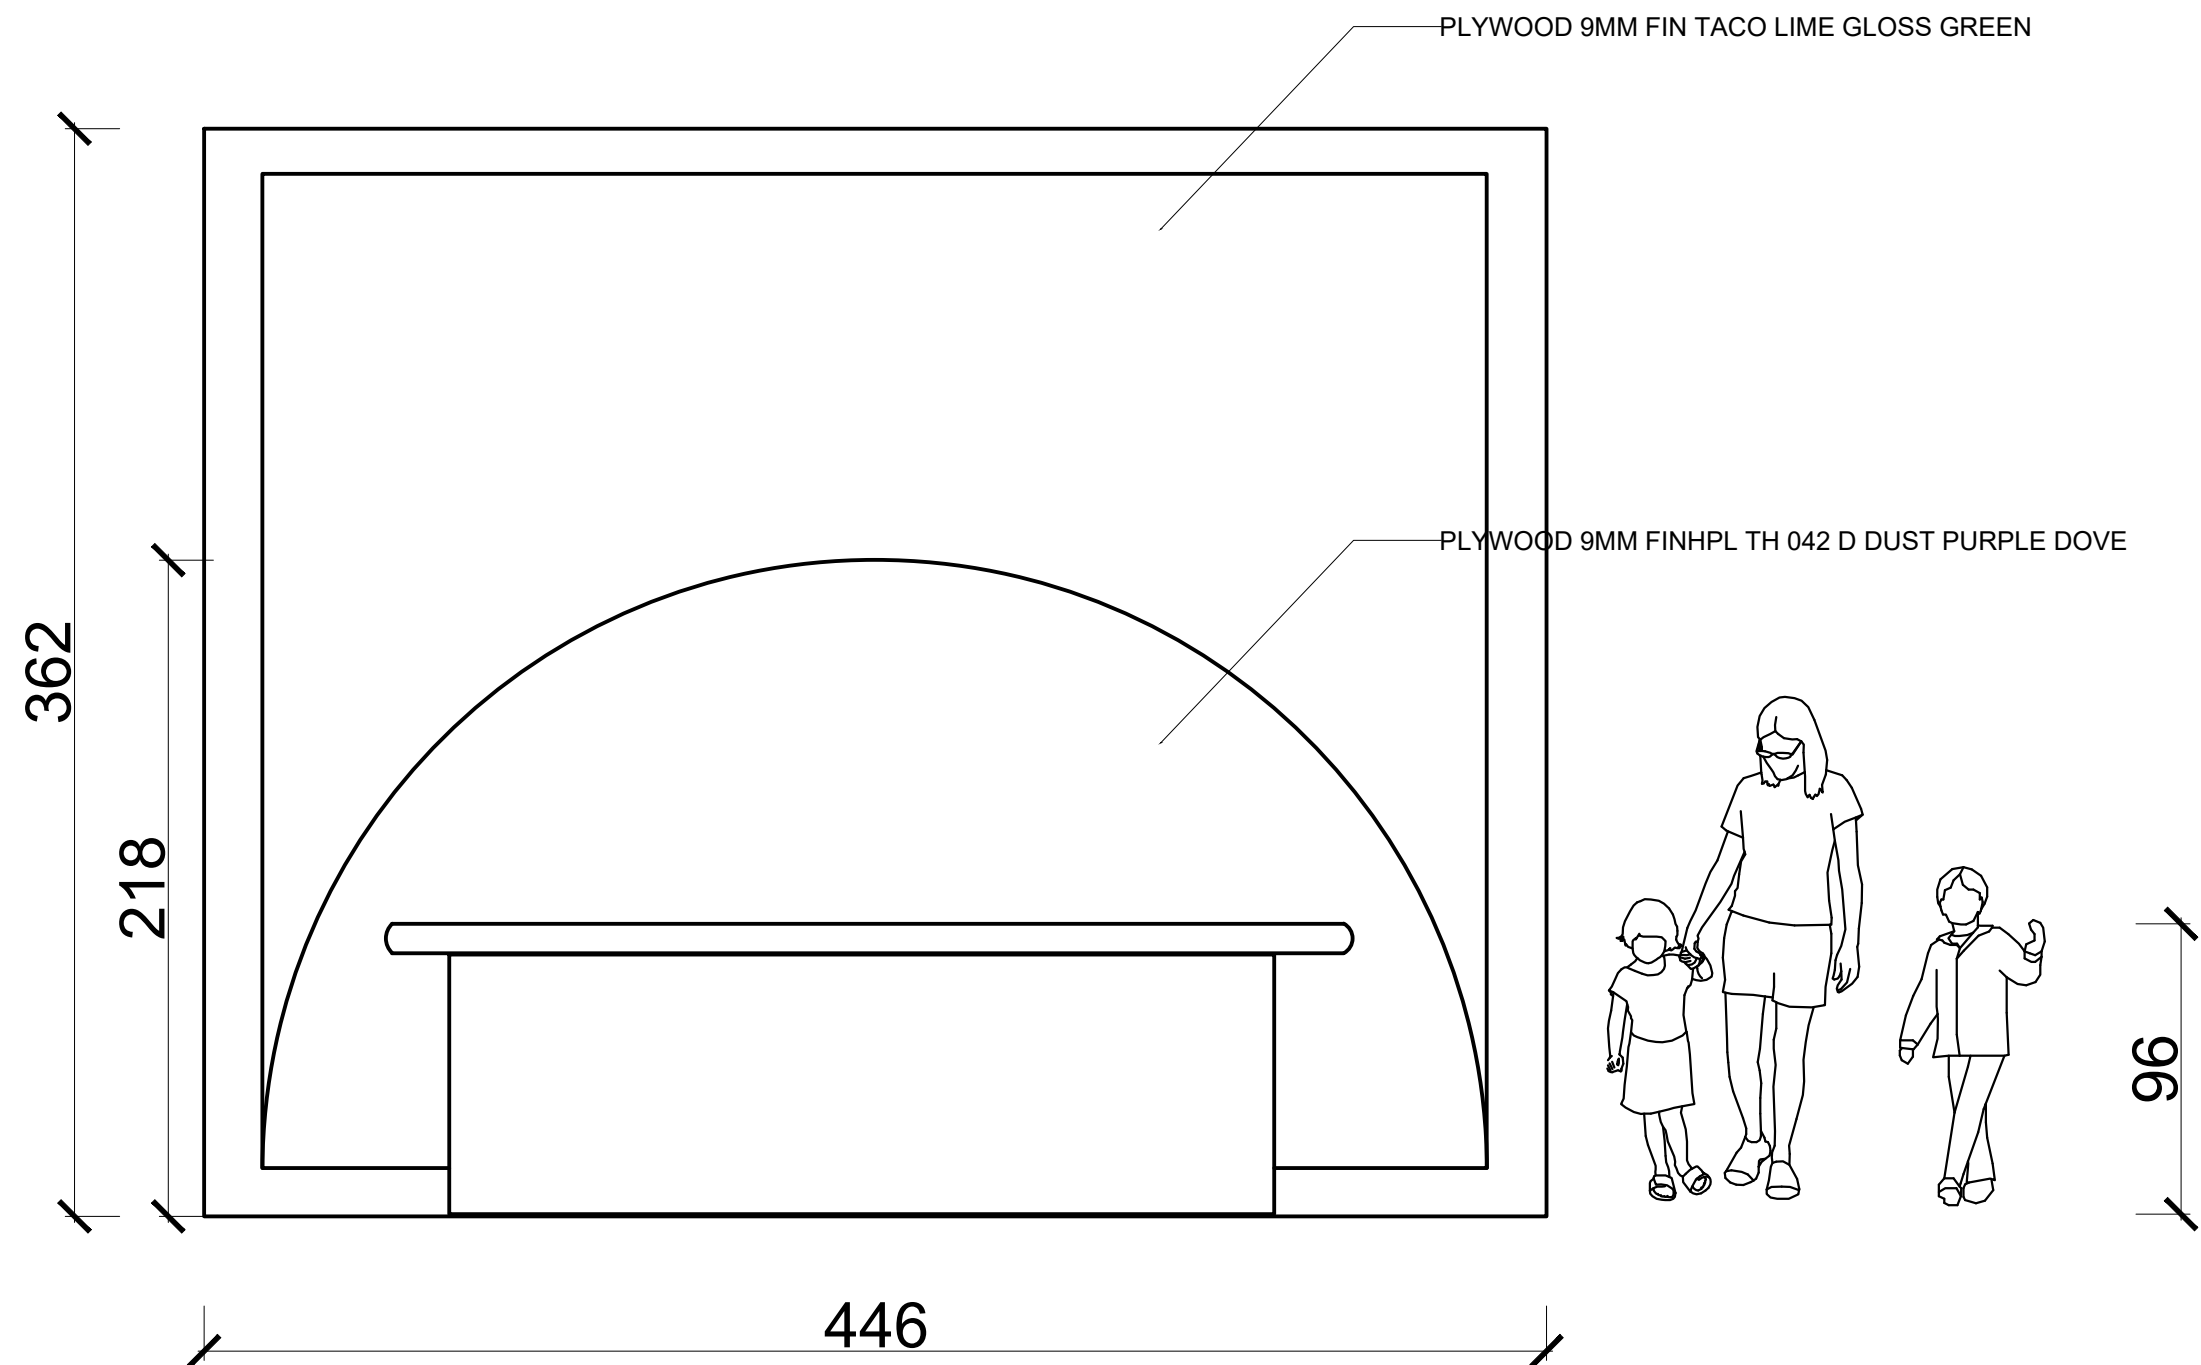

FRONT VIEW

SCALE 1:20

 


MARANATHA CHRISTIAN UNIVERSITY



FACULTY OF ART AND DESIGN
INTERIOR DESIGN

DRAWING INFORMATION

KEYPLAN:

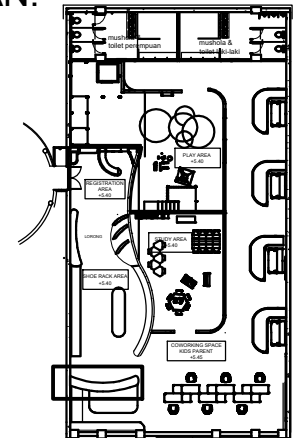

SUBJECT

INTERIOR DESIGN STUDIO 6

SUBJECT CODE

DI-402

SEM / YEAR

GENAP / 2021

STUDENT FULLNAME / NRP

JESSICA WINATA / 1763004

LECTURER_1 / LECTURER_2

ISABELLA ISTHIPRAYA A, S.Ds., M.Ds.
NATHALIA YUNITA S, S.T., M.T.

PROJECT TITLE

PERANCANGAN INTERIOR

COWORKING SPACE DENGAN FASILITAS ANAK

DRAWING TITLE

DETAIL INTERIOR
BONDING ROOM PARTITION

SCALE

SCALE TO FIT

APPROVAL :

DATE


20.05.2021

PAGE

30


TOTAL

53

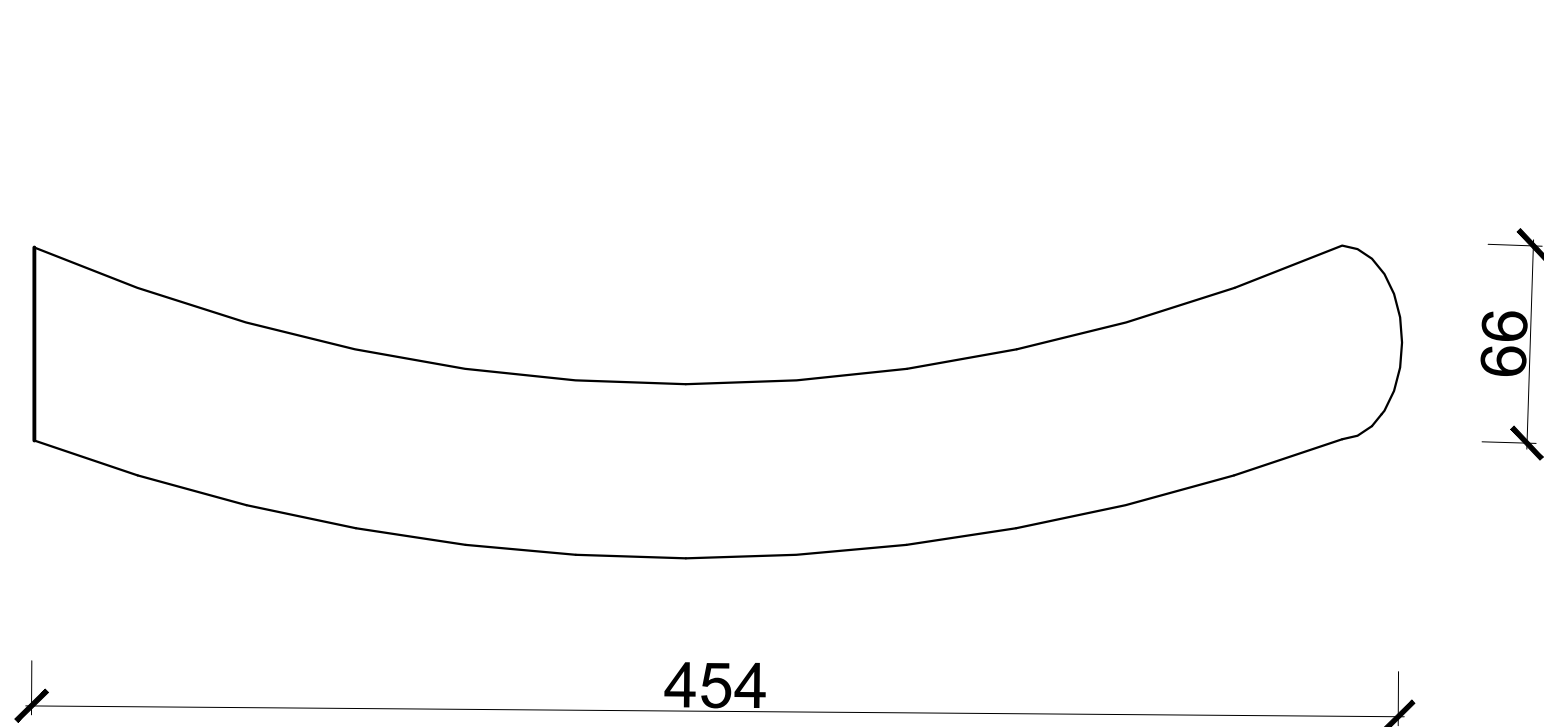

TOP VIEW
SCALE 1:20

INTERIOR DETAIL

 

SECTION A-A'
SCALE 1:20


MARANATHA CHRISTIAN UNIVERSITY



FACULTY OF ART AND DESIGN
INTERIOR DESIGN

DRAWING INFORMATION

KEYPLAN:

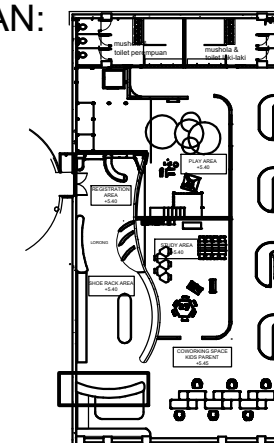

SUBJECT

INTERIOR DESIGN STUDIO 6

SUBJECT CODE

DI-402

SEM / YEAR

GENAP / 2021

STUDENT FULLNAME / NRP

JESSICA WINATA / 1763004

LECTURER_1 / LECTURER_2

ISABELLA ISTHIPRAYA A, S.Ds., M.Ds.
NATHALIA YUNITA S, S.T., M.T.

PROJECT TITLE

PERANCANGAN INTERIOR
COWORKING SPACE DENGAN FASILITAS ANAK

DRAWING TITLE

DETAIL INTERIOR
BONDING ROOM PARTITION

SCALE

SCALE TO FIT

APPROVAL :

DATE



20.05.2021

PAGE

31

TOTAL

53

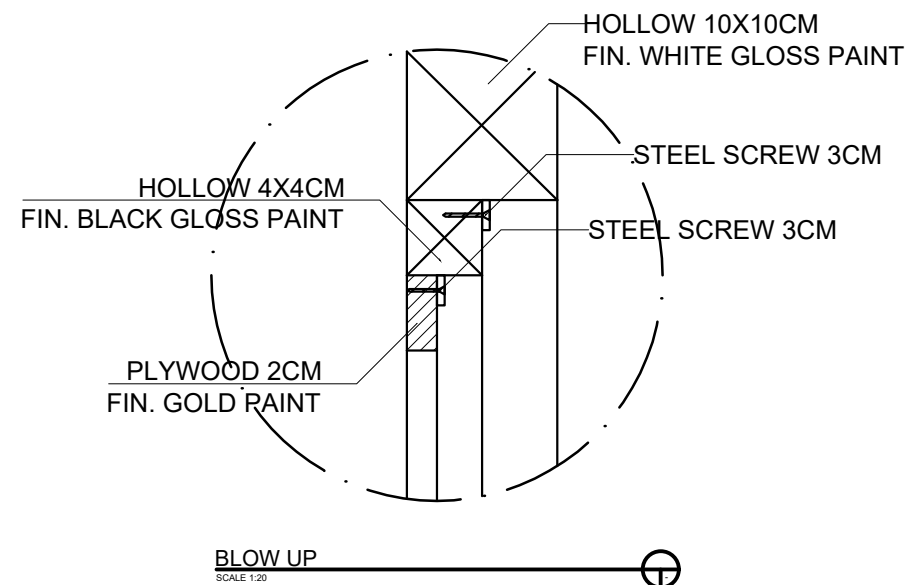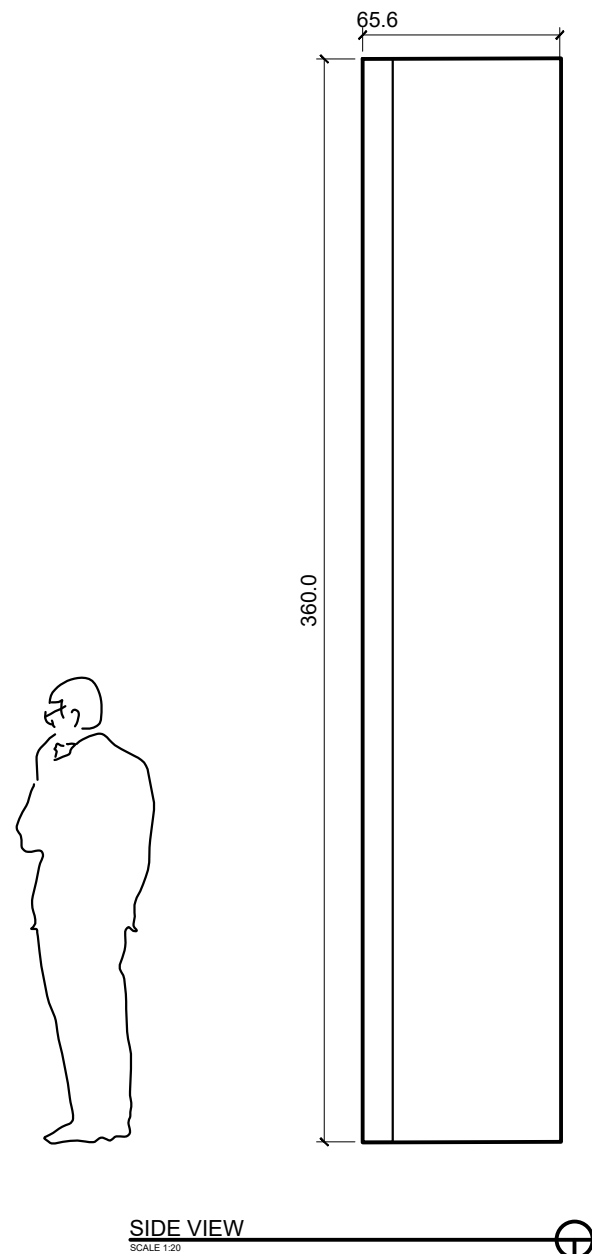


MARANATHA CHRISTIAN UNIVERSITY



FACULTY OF ART AND DESIGN
INTERIOR DESIGN

DRAWING INFORMATION

KEYPLAN:

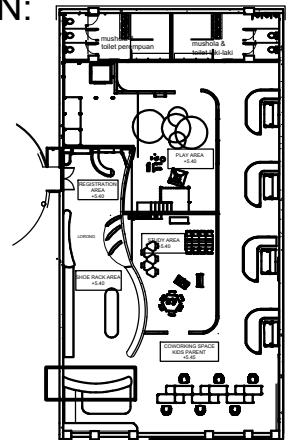

SUBJECT

INTERIOR DESIGN STUDIO 6

SUBJECT CODE

DI-402

SEM / YEAR

GENAP / 2021

STUDENT FULLNAME / NRP

JESSICA WINATA / 1763004

LECTURER_1 / LECTURER_2

ISABELLA ISTHIPRAYA A, S.Ds., M.Ds.

NATHALIA YUNITA S, S.T., M.T.

PROJECT TITLE

PERANCANGAN INTERIOR

COWORKING SPACE DENGAN FASILITAS ANAK

DRAWING TITLE

DETAIL INTERIOR

BONDING ROOM PARTITION

SCALE

SCALE TO FIT

APPROVAL :

DATE


20.05.2021

PAGE

32



TOTAL

53

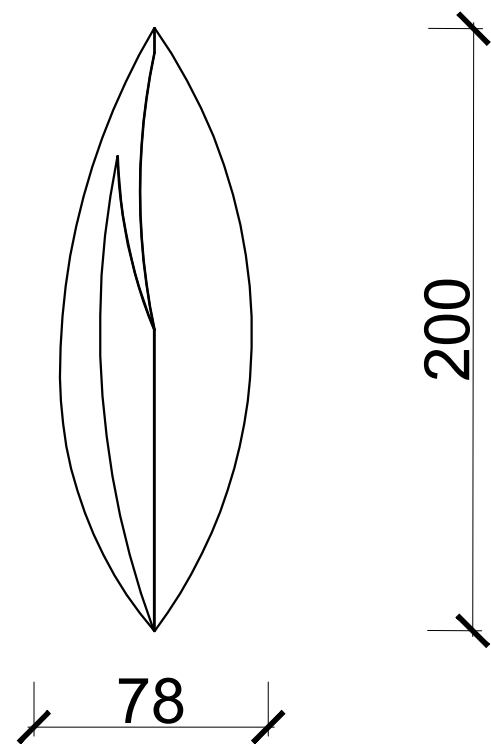


TOP VIEW

SCALE 1:20

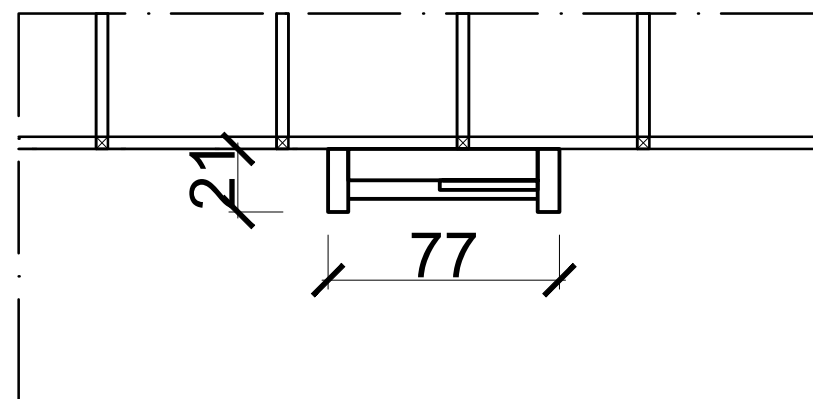 

SIDE VIEW

SCALE 1:20

 

THIS CEILING LAMP IN BONDING ROOM LOOKS LIKE SAME AS ORNAMENT LAMP AT SEMINAR ROOM. IT IS MADE BY HANJUANG LEAF (LED STRIP AND MILK ACRYLIC COLOR), PLYWOOD 2 CM FIN TACO HPL TH 042 D DUST PURPLE DOVE.


MARANATHA CHRISTIAN UNIVERSITY



FACULTY OF ART AND DESIGN
INTERIOR DESIGN

DRAWING INFORMATION

KEYPLAN:

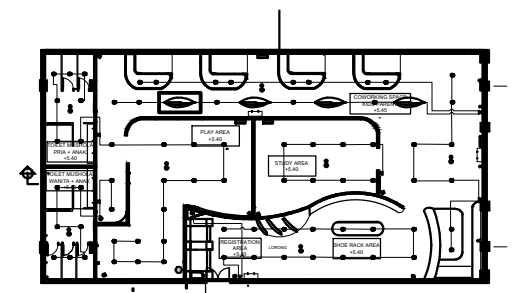

SUBJECT

INTERIOR DESIGN STUDIO 6

SUBJECT CODE

DI-402

SEM / YEAR

GENAP / 2021

STUDENT FULLNAME / NRP

JESSICA WINATA / 1763004

LECTURER_1 / LECTURER_2

ISABELLA ISTHIPRAYA A, S.Ds., M.Ds.

NATHALIA YUNITA S, S.T., M.T.

PROJECT TITLE

PERANCANGAN INTERIOR

COWORKING SPACE DENGAN FASILITAS ANAK

DRAWING TITLE

DETAIL INTERIOR

BONDING CEILING LAMP

SCALE

SCALE TO FIT

APPROVAL :

DATE


20.05.2021

PAGE

33



TOTAL

53

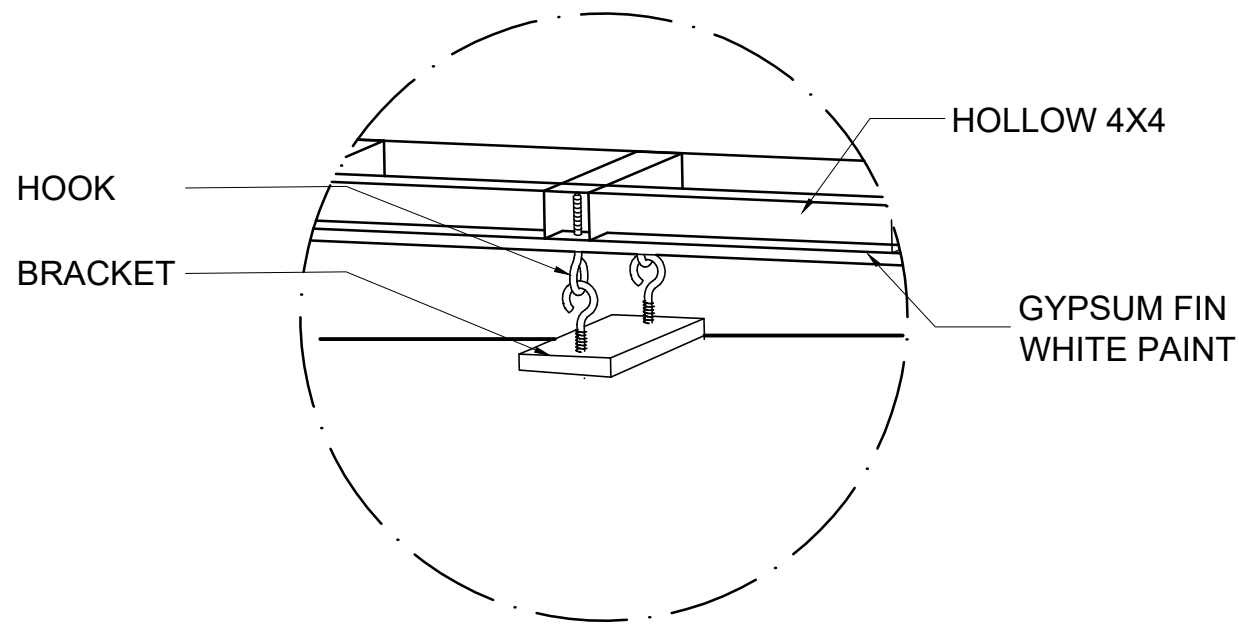


BLOW UP 1

SCALE 1:2

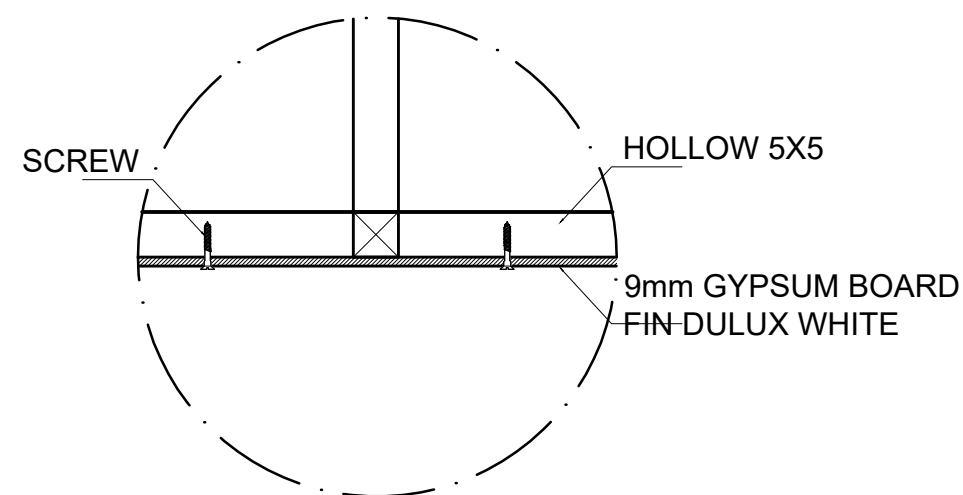 


BLOW UP 1

SCALE 1:2

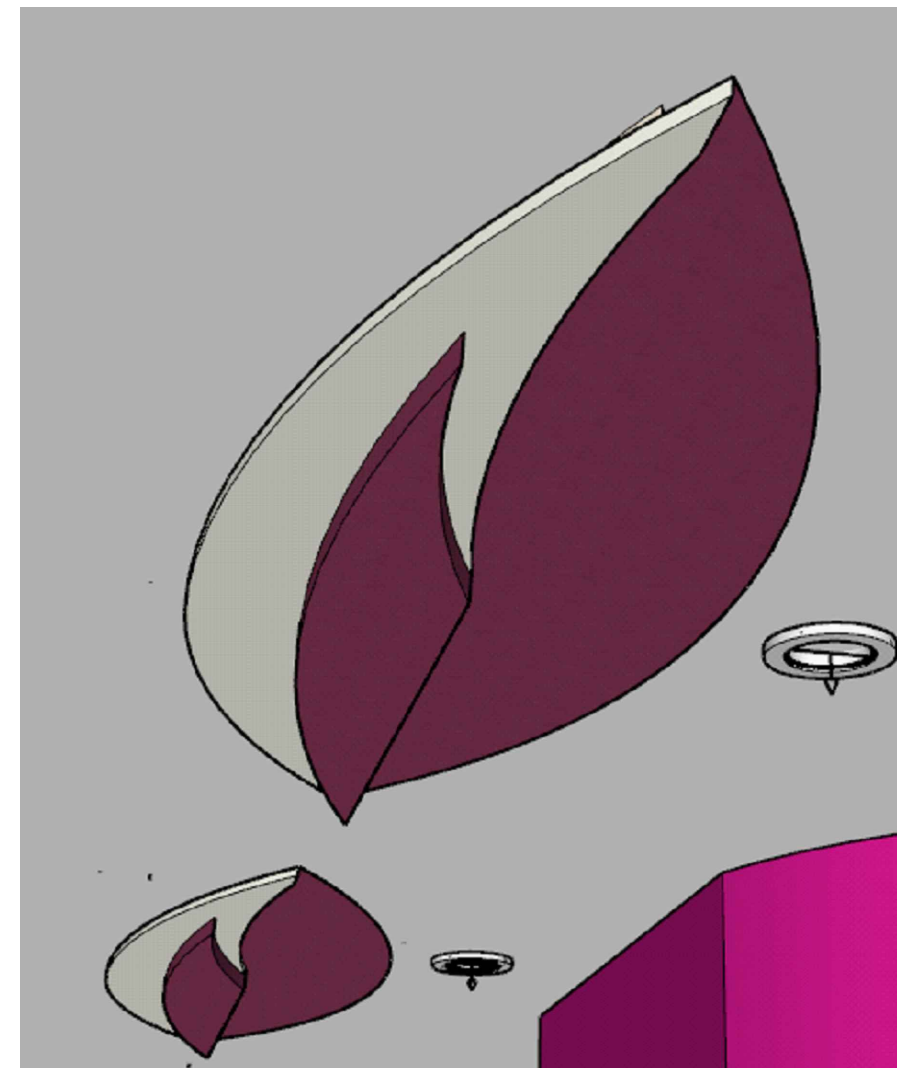

PERSPECTIVE

 


MARANATHA CHRISTIAN UNIVERSITY



FACULTY OF ART AND DESIGN
INTERIOR DESIGN

DRAWING INFORMATION

KEYPLAN:

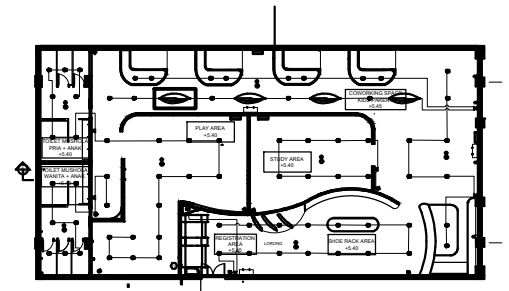

SUBJECT

INTERIOR DESIGN STUDIO 6

SUBJECT CODE

DI-402

SEM / YEAR

GENAP / 2021

STUDENT FULLNAME / NRP

JESSICA WINATA / 1763004

LECTURER_1 / LECTURER_2

ISABELLA ISTHIPRAYA A, S.Ds., M.Ds.

NATHALIA YUNITA S, S.T., M.T.

PROJECT TITLE

PERANCANGAN INTERIOR

COWORKING SPACE DENGAN FASILITAS ANAK

DRAWING TITLE

DETAIL INTERIOR

BONDING CEILING LAMP

SCALE

SCALE TO FIT

APPROVAL :

DATE



20.05.2021

PAGE

34

TOTAL

53

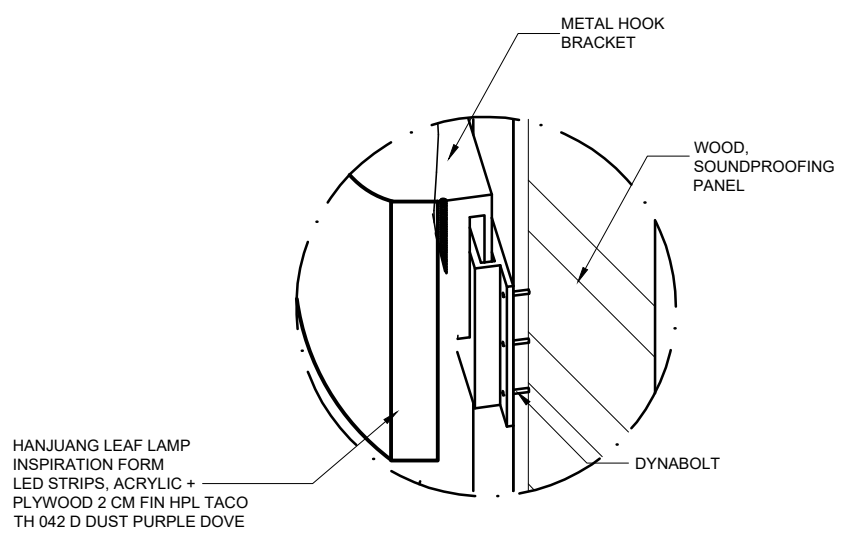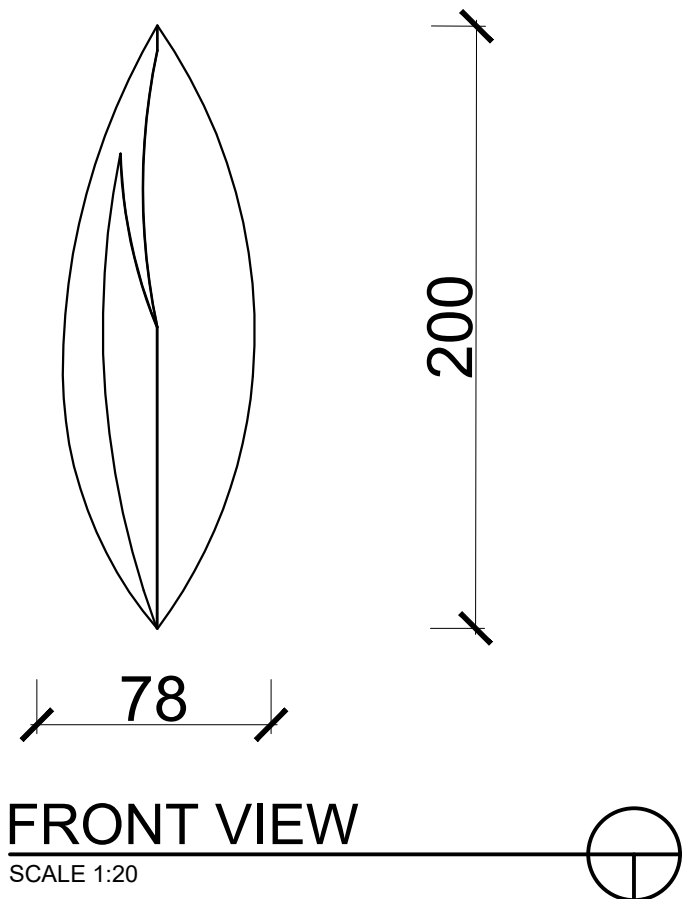


BLOW UP 1
SCALE 1:2

THIS ACCOUSTIC WALL GYPSUP JAYABOARD, CONSTRUCTED FROM WOOD PLANK, DRYWALL AND FINISHING ACOUSTIC COAT FAIR BIANCA HALF SW1F1. THERE IS HANGING THE UNIQUE LAMP FOR ACCENT, INSPIRED BY HANJUANG LEAF (MADE BY LED STRIPS, ACRYLIC, PLYWOOD 2 CM FIN BY HPL TACO TH 042 D DUST PURPLE DOVE.




DRAWING INFORMATION

KEYPLAN:

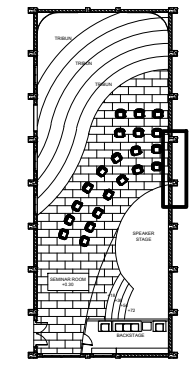

SUBJECT		
INTERIOR DESIGN STUDIO 6		
SUBJECT CODE	SEM / YEAR	
DI-402	GENAP / 2021	
STUDENT FULLNAME / NRP		
JESSICA WINATA / 1763004		
LECTURER_1 / LECTURER_2		
ISABELLA ISTHIPRAYA A, S.Ds., M.Ds. NATHALIA YUNITA S, S.T., M.T.		
PROJECT TITLE		
PERANCANGAN INTERIOR COWORKING SPACE DENGAN FASILITAS ANAK		
DRAWING TITLE		
DETAIL INTERIOR SEMINAR ROOM WALL		
SCALE	APPROVAL :	
SCALE TO FIT		
DATE	PAGE	TOTAL
20.05.2021	35	53

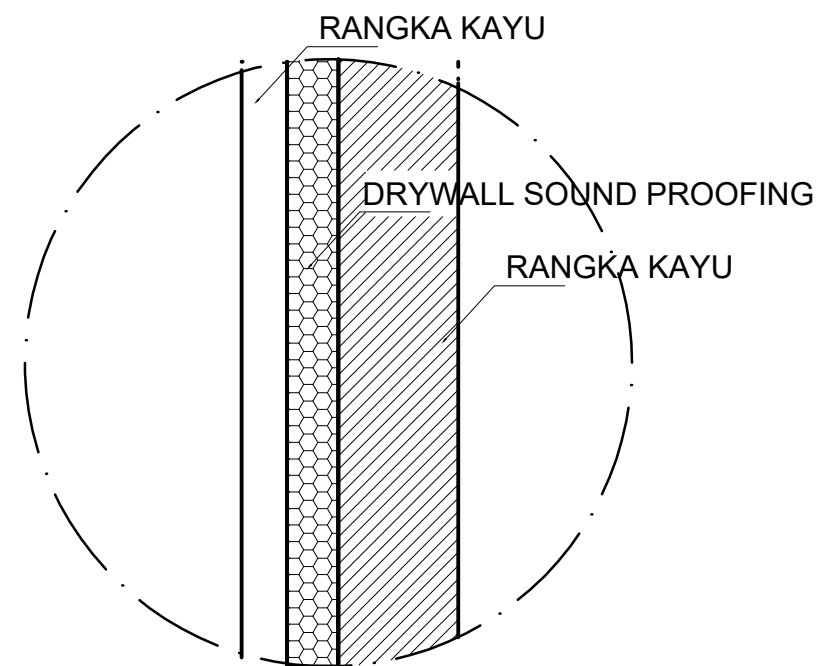


BLOW UP 2

SCALE 1:2



PERSPECTIVE

 


MARANATHA CHRISTIAN UNIVERSITY



FACULTY OF ART AND DESIGN
INTERIOR DESIGN

DRAWING INFORMATION

KEYPLAN:

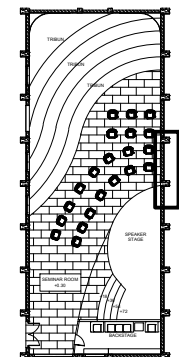

SUBJECT

INTERIOR DESIGN STUDIO 6

SUBJECT CODE

DI-402

SEM / YEAR

GENAP / 2021

STUDENT FULLNAME / NRP

JESSICA WINATA / 1763004

LECTURER_1 / LECTURER_2

ISABELLA ISTHIPRAYA A, S.Ds., M.Ds.

NATHALIA YUNITA S, S.T., M.T.

PROJECT TITLE

PERANCANGAN INTERIOR

COWORKING SPACE DENGAN FASILITAS ANAK

DRAWING TITLE

DETAIL INTERIOR

SEMINAR ROOM WALL

SCALE

SCALE TO FIT

APPROVAL :

DATE


20.05.2021

PAGE

36



TOTAL

53

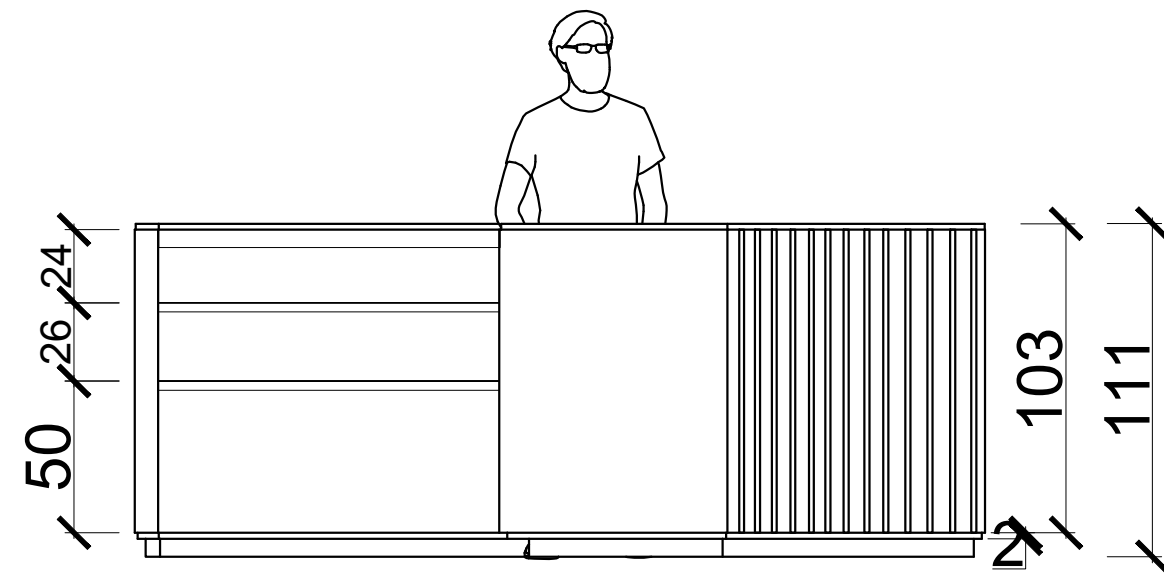



SIDE VIEW 1

SCALE 1:20

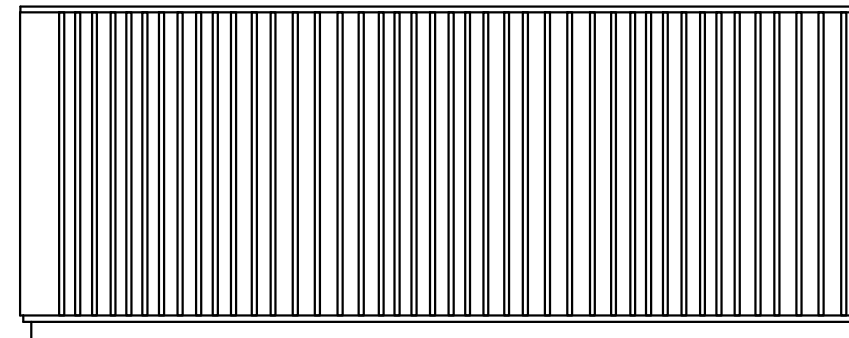 



SIDE VIEW 2

SCALE 1:20

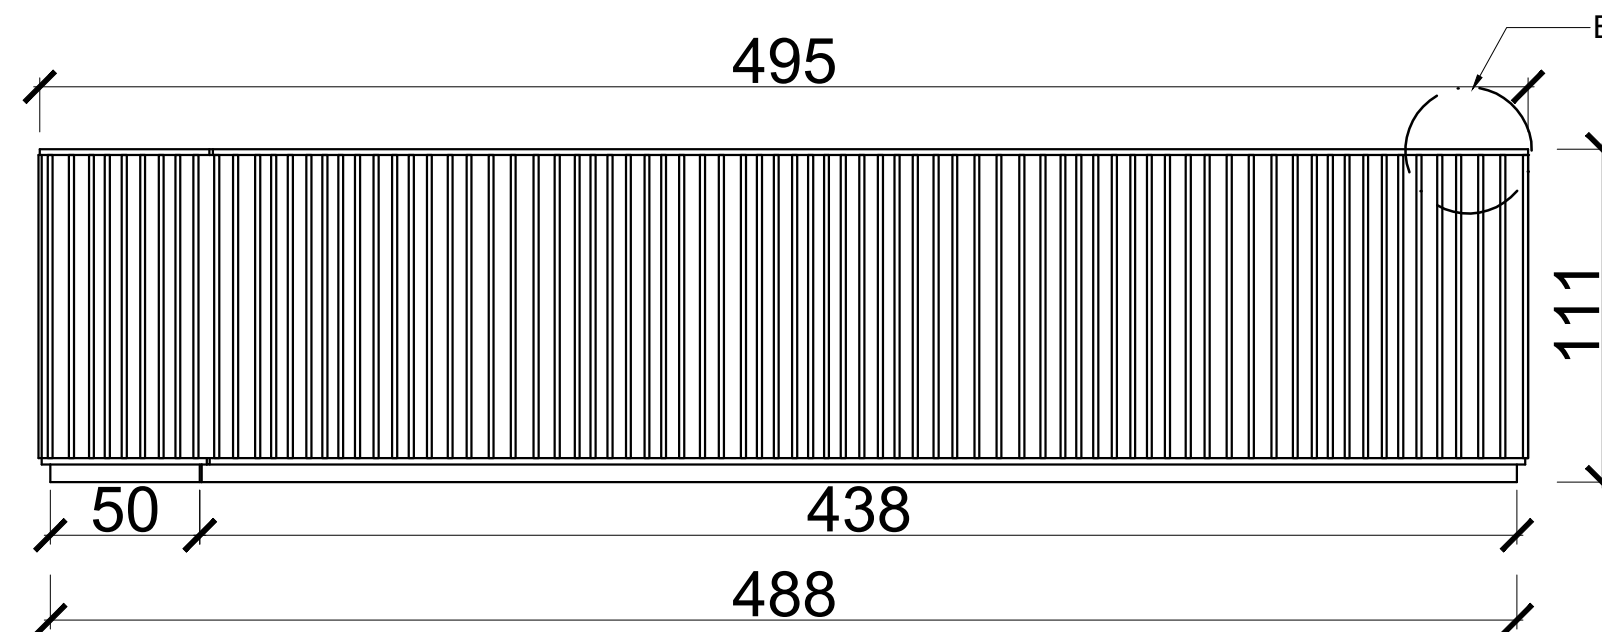 

FRONT VIEW 1

SCALE 1:20

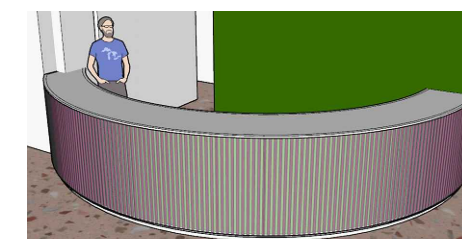 

PERSPECTIVE



THIS RESEPSIONIST TABLE LOCATED IN RESEPSIONIST LOBBY AREA 1ST FLOOR. CONSTRUCTED FROM HOLLOW 4X6 CM, COATED WITH PLYWOOD 2CM AND FINISHING WHITE DUCCO MATTE. ORNAMENT ROUND IRON PIPE COATED BY DUCCO MAGENTA, BACKGROUND SUEDE GREEN LEATHER LEAF R9136 BY KOVI FABRICS. TOP TABLE SOLID SURFACE GRANIT WHITE CORAL


MARANATHA CHRISTIAN UNIVERSITY



FACULTY OF ART AND DESIGN
INTERIOR DESIGN

DRAWING INFORMATION

KEYPLAN:

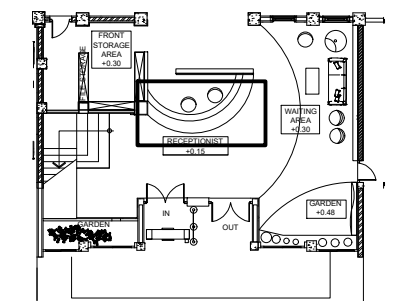

SUBJECT

INTERIOR DESIGN STUDIO 6

SUBJECT CODE

DI-402

SEM / YEAR

GENAP / 2021

STUDENT FULLNAME / NRP

JESSICA WINATA / 1763004

LECTURER_1 / LECTURER_2

ISABELLA ISTHIPRAYA A, S.Ds., M.Ds.
NATHALIA YUNITA S, S.T., M.T.

PROJECT TITLE

PERANCANGAN INTERIOR
COWORKING SPACE DENGAN FASILITAS ANAK

DRAWING TITLE

DETAIL FURNITURE
RECEPTION TABLE

SCALE

SCALE TO FIT

APPROVAL :

DATE


20.05.2021

PAGE

37


TOTAL

60

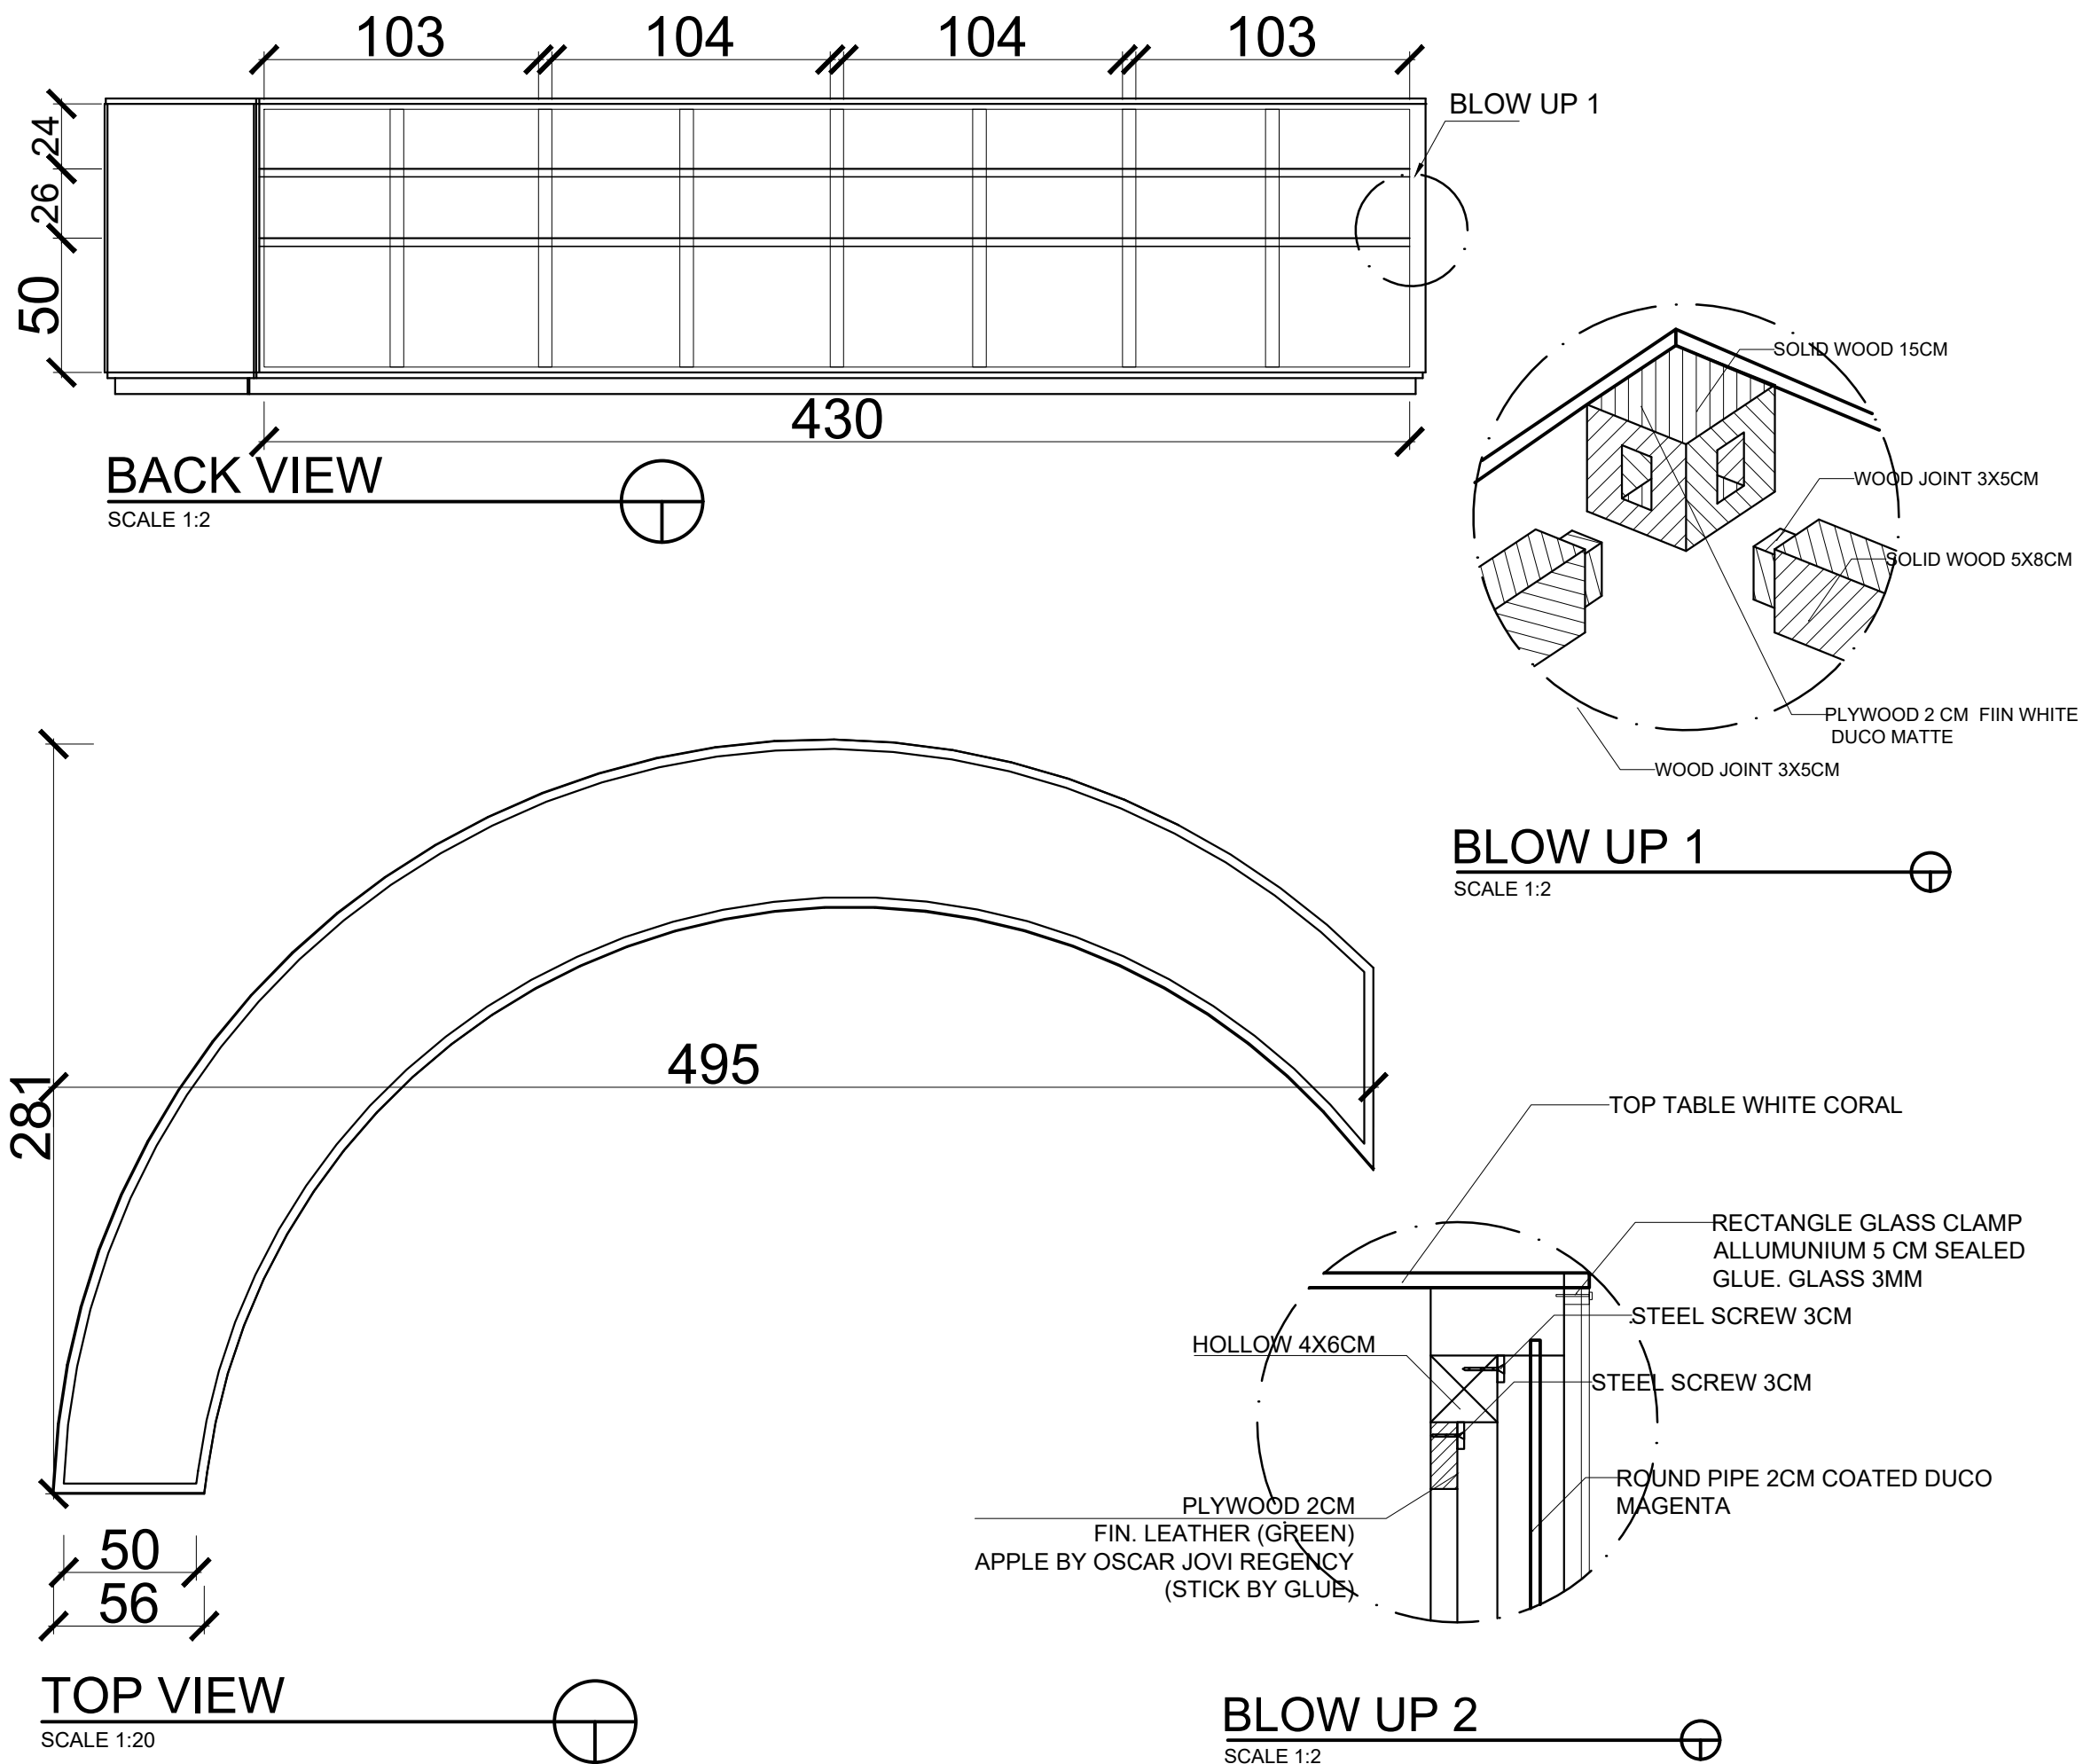

DRAWING INFORMATION

KEYPLAN:

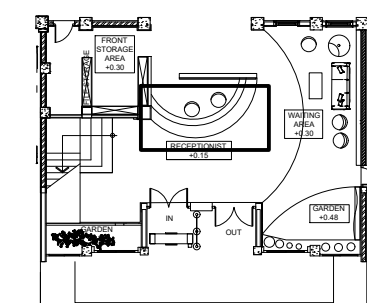

SUBJECT

INTERIOR DESIGN STUDIO 6

SUBJECT CODE

DI-402

SEM / YEAR

GENAP / 2021

STUDENT FULLNAME / NRP

JESSICA WINATA / 1763004

LECTURER_1 / LECTURER_2

ISABELLA ISTHIPRAYA A, S.Ds., M.Ds.
NATHALIA YUNITA S, S.T., M.T.

PROJECT TITLE

PERANCANGAN INTERIOR
COWORKING SPACE DENGAN FASILITAS ANAK

DRAWING TITLE

DETAIL FURNITURE
RECEPTION TABLE

SCALE

SCALE TO FIT

APPROVAL :

DATE


20.05.2021

PAGE

38


TOTAL

60

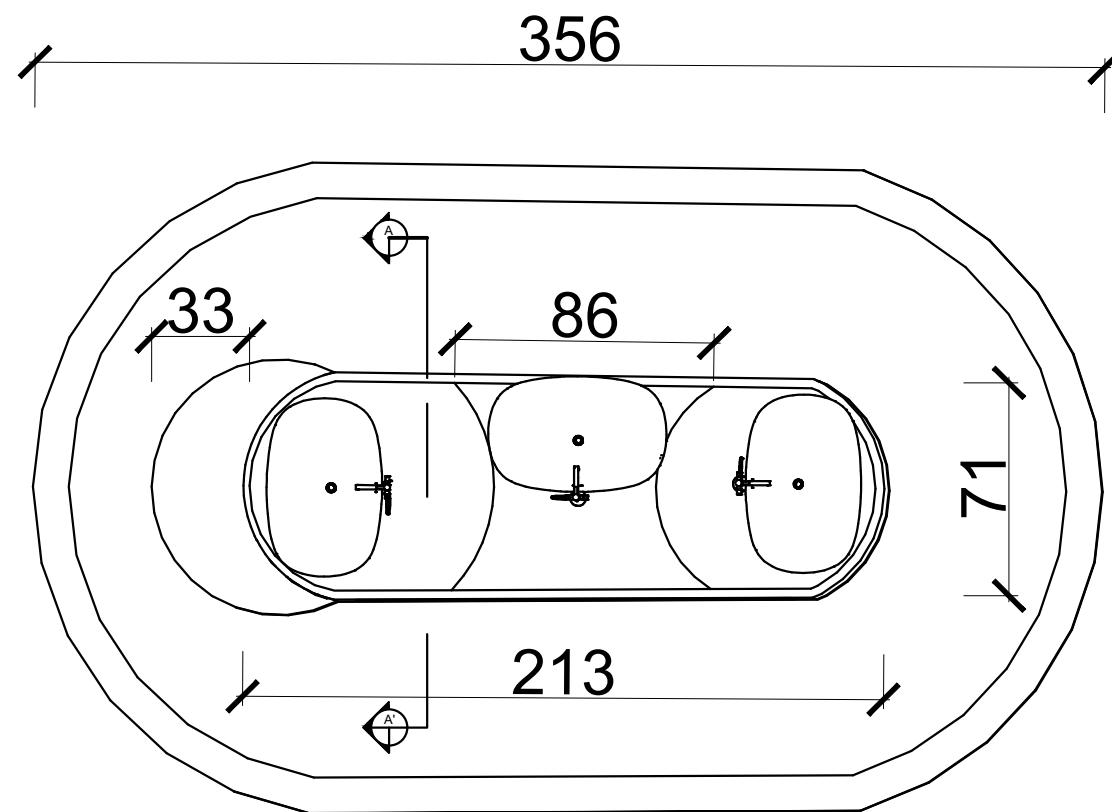


TOP VIEW

SCALE 1:20

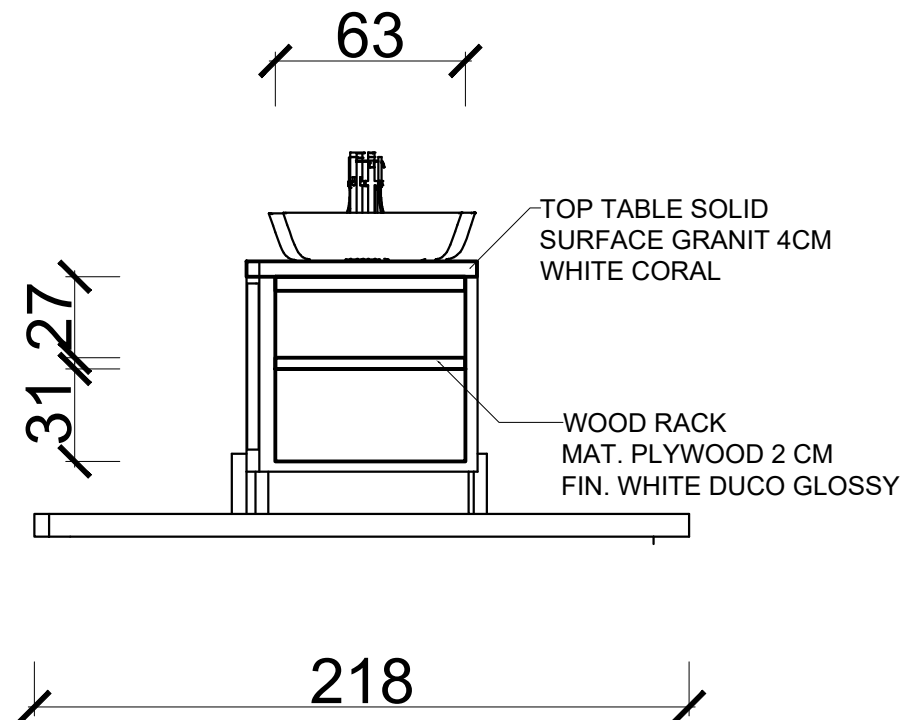


INSIDE VIEW 1

SCALE 1:20

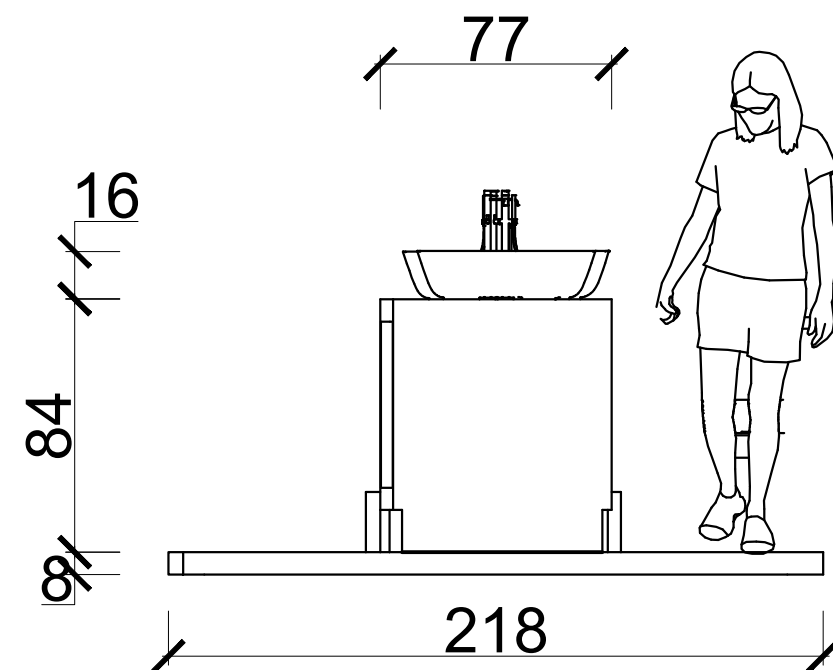

SIDE VIEW 1

SCALE 1:20

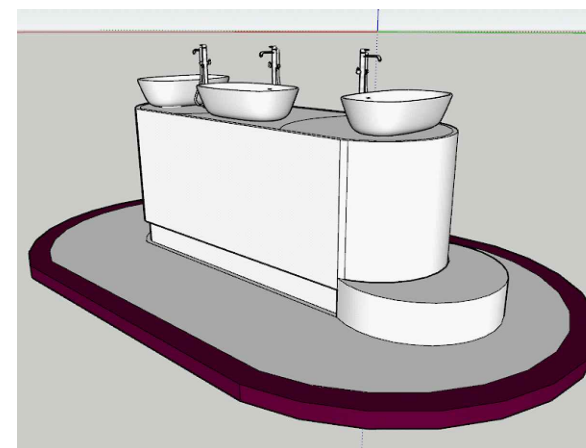


PERSPECTIVE

THIS TABLE IS FOR WASTAFEL BUT FUNCTIONAL FOR EXTRAS LIKE STORAGE FOR TISSUE, FREE SLIPPERS, TRASH BIN, STORAGE FOR SOAP. THIS WASTAFEL TABLE LOCATED IN VIP ROOM 1ST FLOOR. THERE IS HIGHER STEP FOR KIDS. CONSTRUCTED FROM HOLLOW 4X6 CM, COATED WITH PLYWOOD 2CM AND FINISHING WHITE DUCO MATTE.



DRAWING INFORMATION

KEYPLAN:

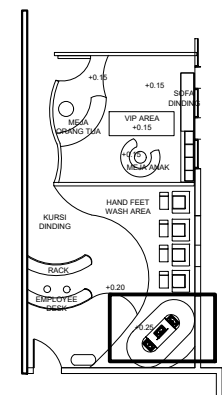

SUBJECT

INTERIOR DESIGN STUDIO 6

SUBJECT CODE

DI-402

SEM / YEAR

GENAP / 2021

STUDENT FULLNAME / NRP

JESSICA WINATA / 1763004

LECTURER_1 / LECTURER_2

ISABELLA ISTHIPRAYA A, S.Ds., M.Ds.

NATHALIA YUNITA S, S.T., M.T.

PROJECT TITLE

PERANCANGAN INTERIOR

COWORKING SPACE DENGAN FASILITAS ANAK

DRAWING TITLE

DETAIL FURNITURE

VIP WASTAFEL TABLE

SCALE

SCALE TO FIT

APPROVAL :

DATE


20.05.2021

PAGE

39


TOTAL

60

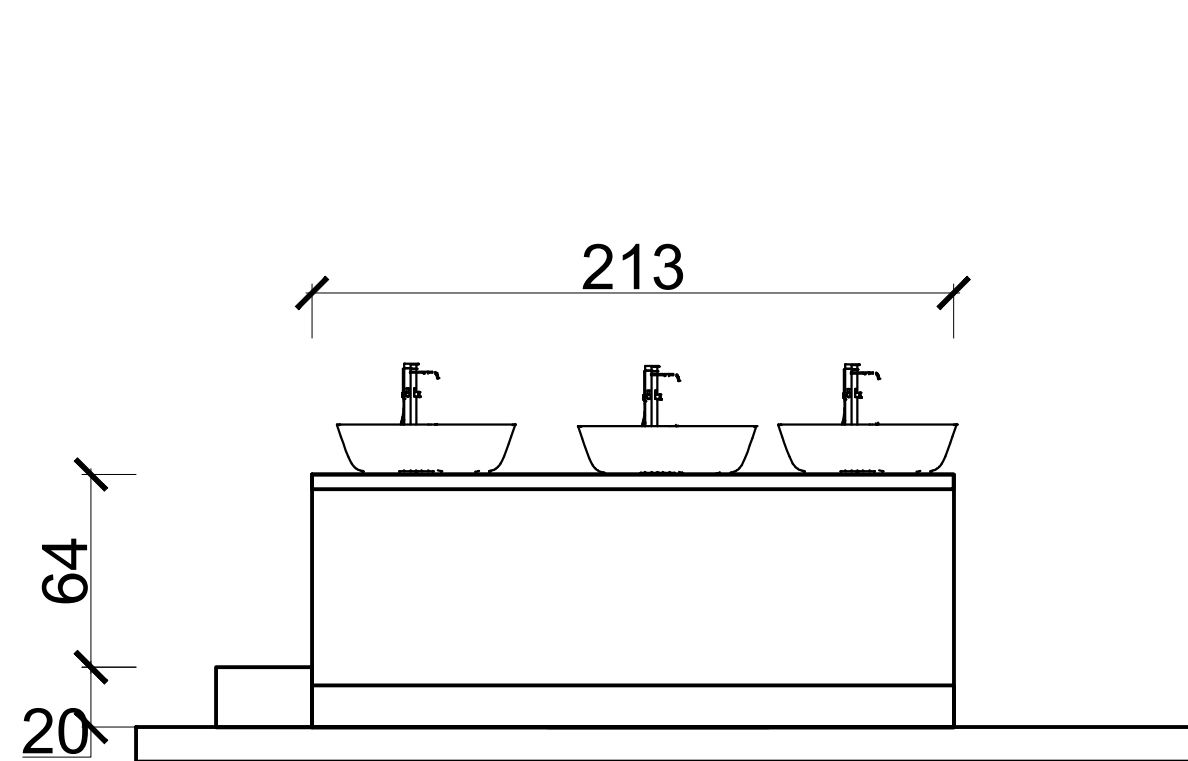


SIDE VIEW 2

SCALE 1:20

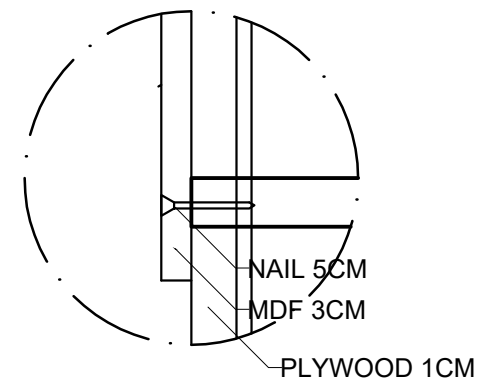

BLOW UP 1

SCALE 1:2

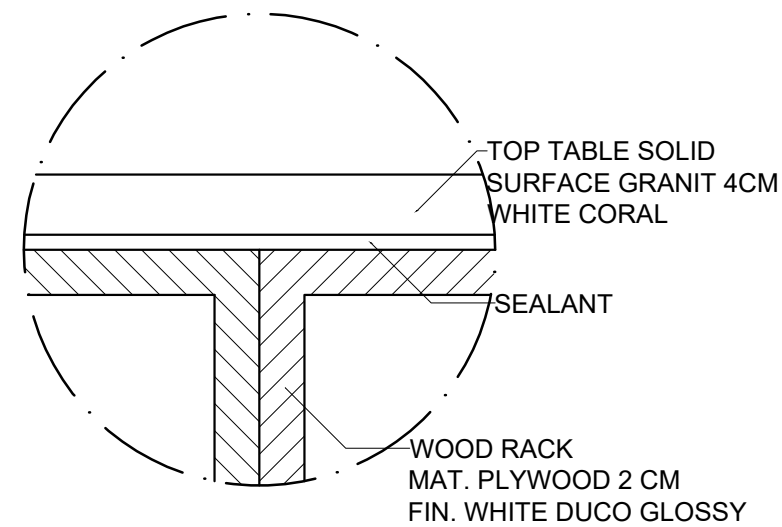

BLOW UP 2

SCALE 1:2


MARANATHA CHRISTIAN UNIVERSITY



FACULTY OF ART AND DESIGN
INTERIOR DESIGN

DRAWING INFORMATION

KEYPLAN:

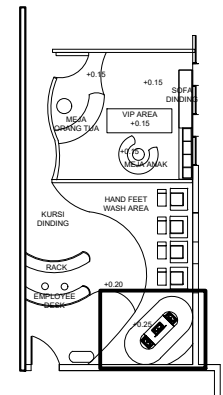

SUBJECT

INTERIOR DESIGN STUDIO 6

SUBJECT CODE

DI-402

SEM / YEAR

GENAP / 2021

STUDENT FULLNAME / NRP

JESSICA WINATA / 1763004

LECTURER_1 / LECTURER_2

ISABELLA ISTHIPRAYA A, S.Ds., M.Ds.

NATHALIA YUNITA S, S.T., M.T.

PROJECT TITLE

PERANCANGAN INTERIOR

COWORKING SPACE DENGAN FASILITAS ANAK

DRAWING TITLE

DETAIL FURNITURE

VIP WASTAFEL TABLE

SCALE

SCALE TO FIT

APPROVAL :

DATE

20.05.2021

PAGE

40


TOTAL

60



DRAWING INFORMATION

KEYPLAN:

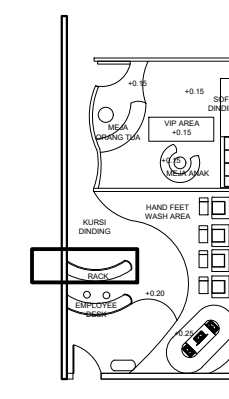

SUBJECT
INTERIOR DESIGN STUDIO 6

SUBJECT CODE
DI-402

SEM / YEAR
GENAP / 2021


STUDENT FULLNAME / NRP
JESSICA WINATA / 1763004

LECTURER_1 / LECTURER_2
ISABELLA ISTHIPRAYA A, S.Ds., M.Ds.
NATHALIA YUNITA S, S.T., M.T.

PROJECT TITLE
PERANCANGAN INTERIOR
COWORKING SPACE DENGAN FASILITAS ANAK


DRAWING TITLE
DETAIL FURNITURE
VIP CUPBOARD

SCALE SCALE TO FIT	APPROVAL :	
DATE 20.05.2021	PAGE 41	TOTAL 60

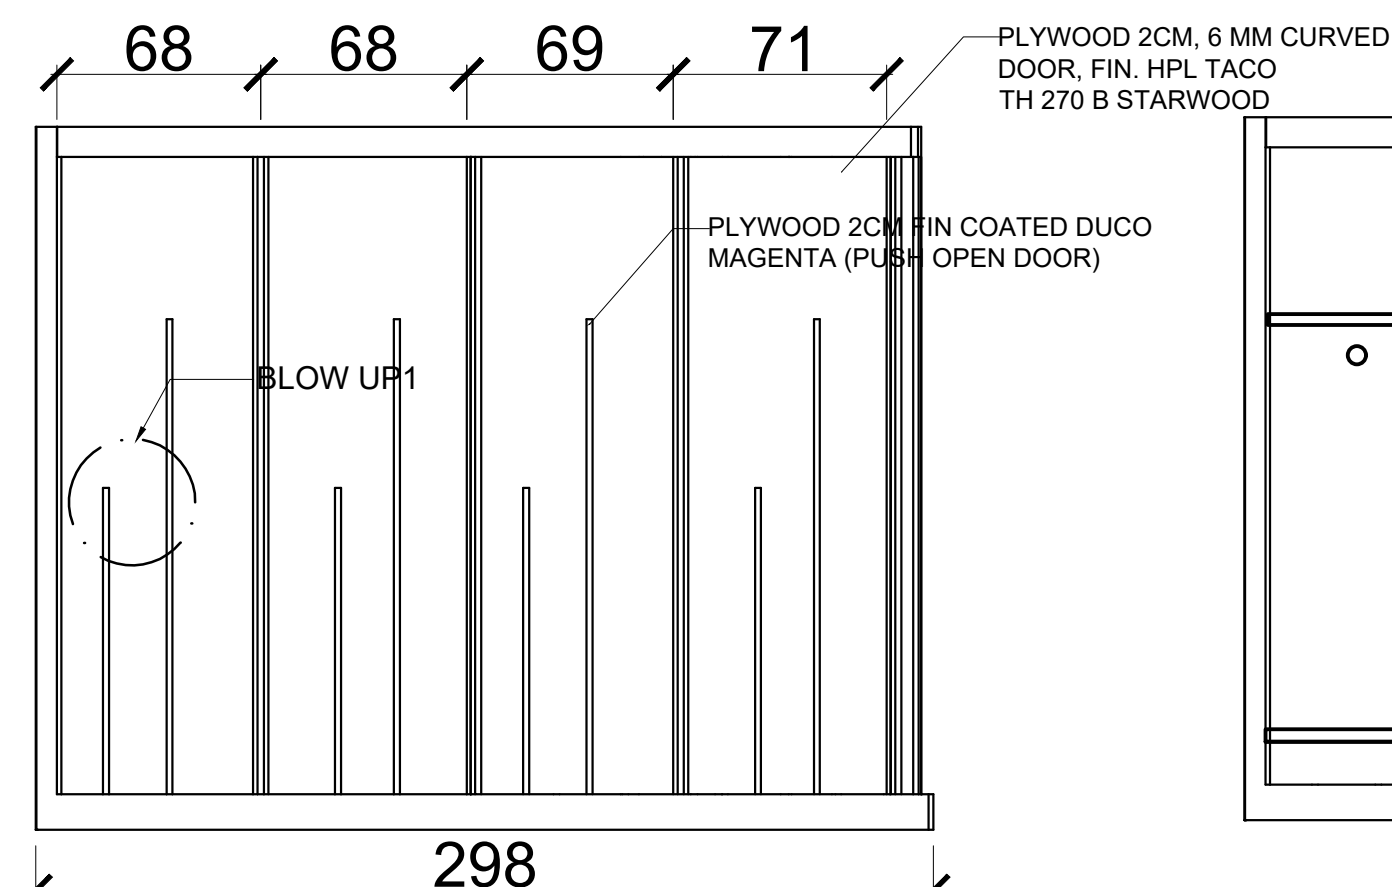


FRONT VIEW 1

SCALE 1:20

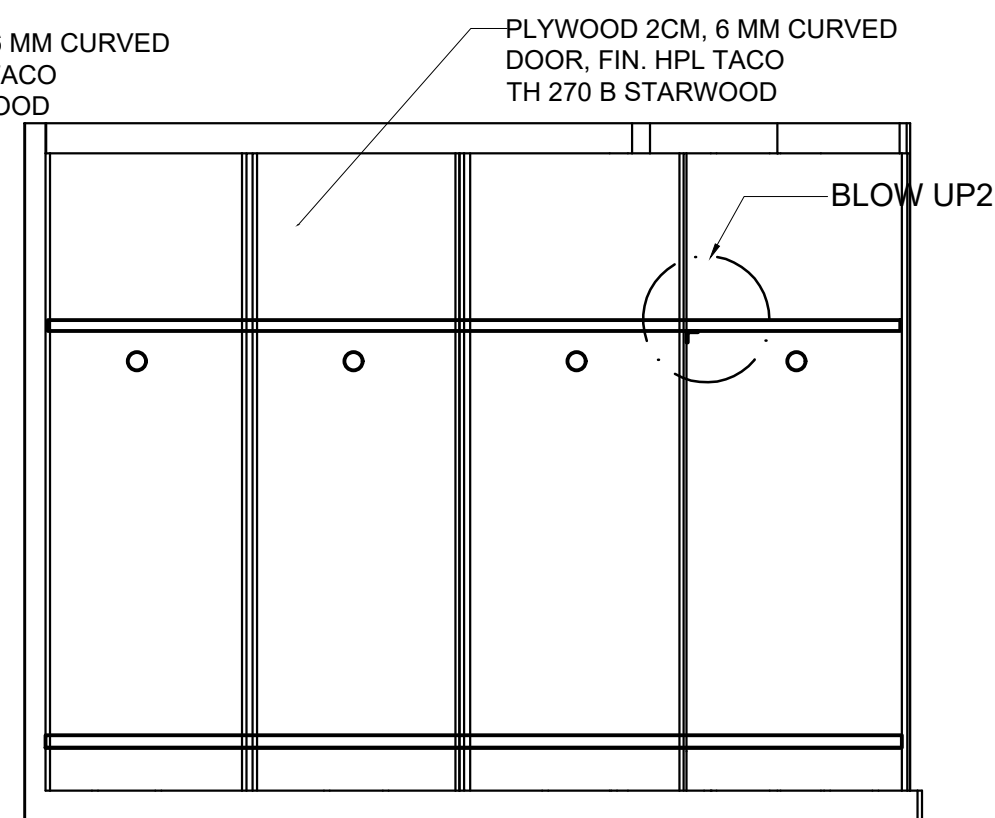


INSIDE VIEW 1

SCALE 1:20

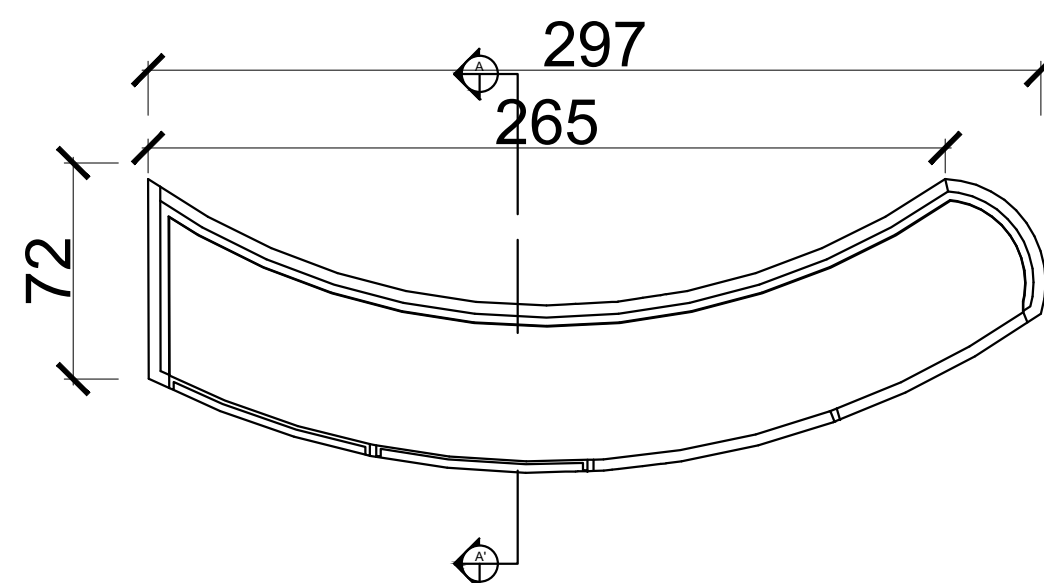


TOP VIEW

SCALE 1:20

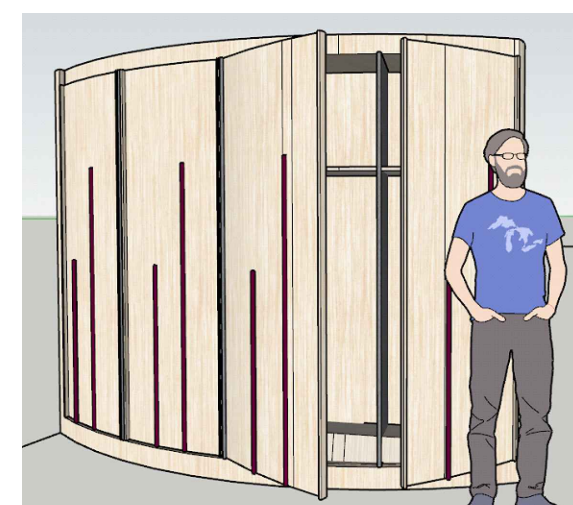


PERSPECTIVE

THIS VIP CUPBOARD STORAGE LOCATED AT VIP BONDING ROOM 1ST FLOOR. CONSTRUCTED FROM HOLLOW 4X6 CM, COATED WITH PLYWOOD 2CM, 6 MM (CURVED) AND FINISHING WITH HPL TH 270 B PEARL STARWOOD.

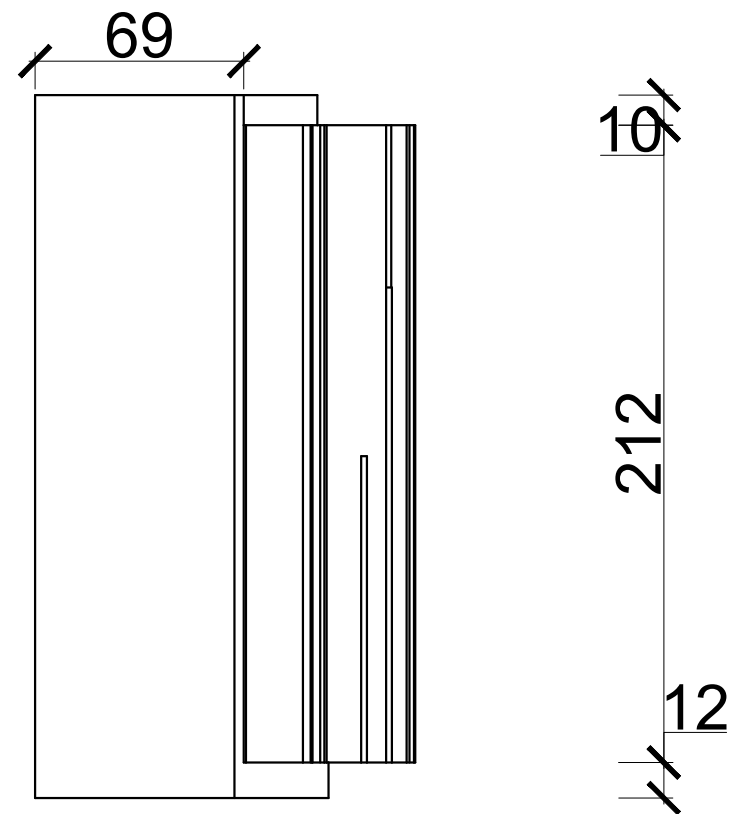


SIDE VIEW (DOOR OPEN)

SCALE 1:20

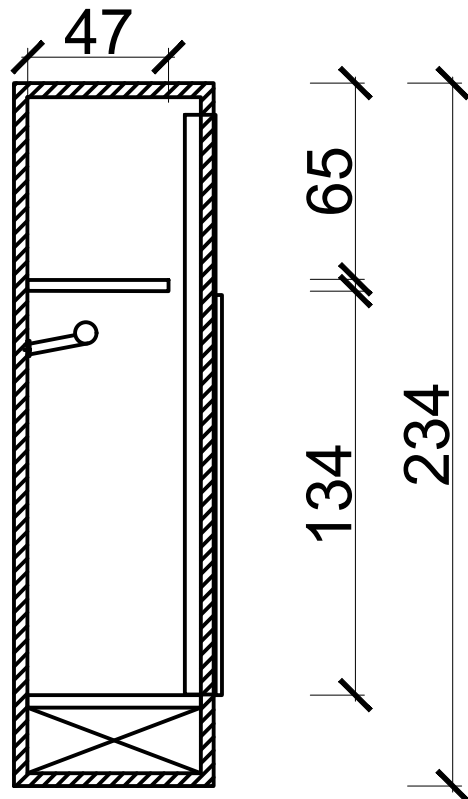


SECTION A-A'

SCALE 1:20

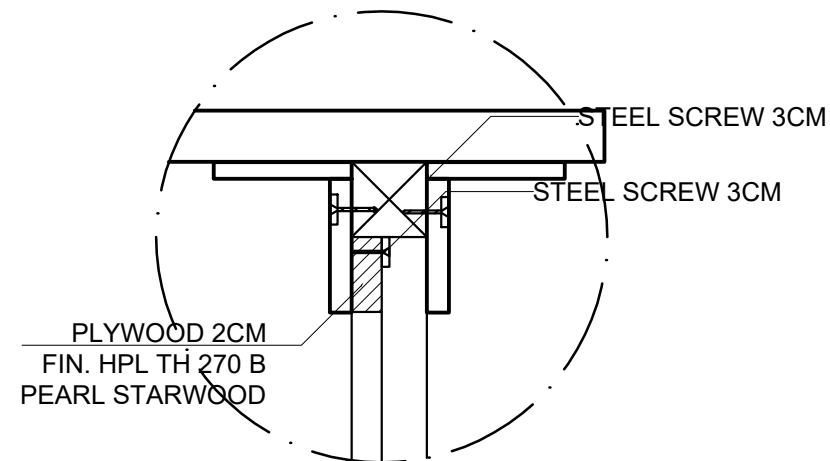

BLOW UP 1

SCALE 1:2

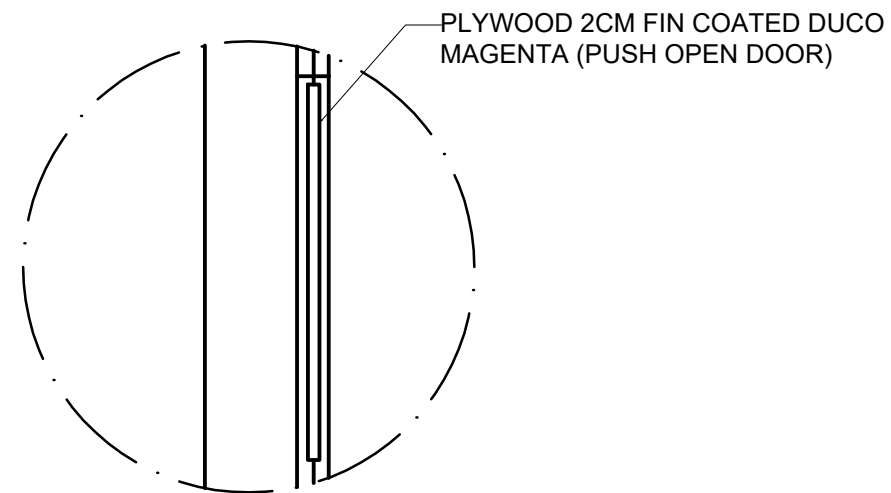

BLOW UP 2

SCALE 1:2


MARANATHA CHRISTIAN UNIVERSITY



FACULTY OF ART AND DESIGN
INTERIOR DESIGN

DRAWING INFORMATION

KEYPLAN:

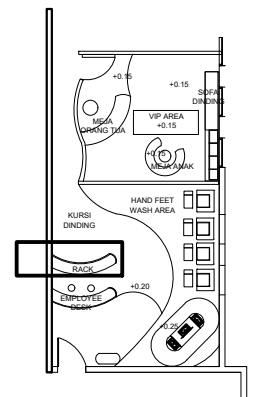

SUBJECT

INTERIOR DESIGN STUDIO 6

SUBJECT CODE

DI-402

SEM / YEAR

GENAP / 2021

STUDENT FULLNAME / NRP

JESSICA WINATA / 1763004

LECTURER_1 / LECTURER_2

ISABELLA ISTHIPRAYA A, S.Ds., M.Ds.

NATHALIA YUNITA S, S.T., M.T.

PROJECT TITLE

PERANCANGAN INTERIOR

COWORKING SPACE DENGAN FASILITAS ANAK

DRAWING TITLE

DETAIL FURNITURE

VIP BONDING ROOM'S CUPBOARD

SCALE

SCALE TO FIT

APPROVAL :

DATE


20.05.2021

PAGE

42



TOTAL

60

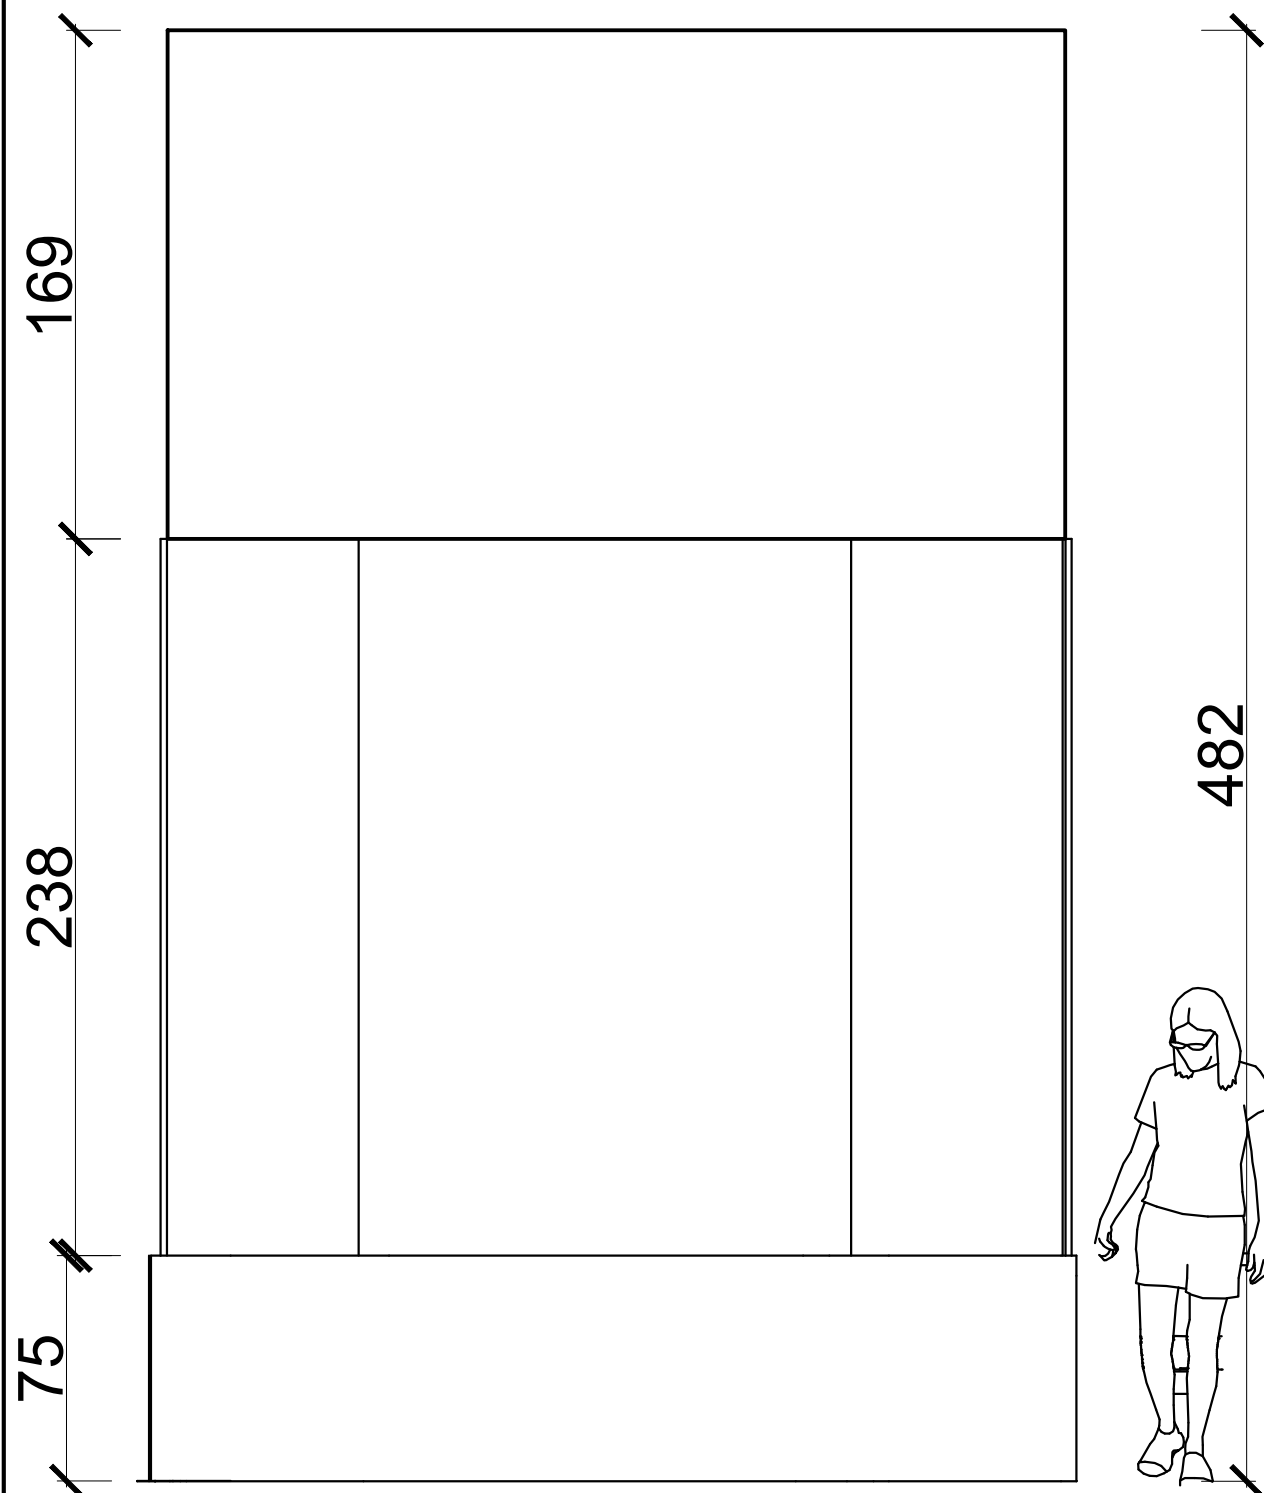



FRONT VIEW 1

SCALE 1:20

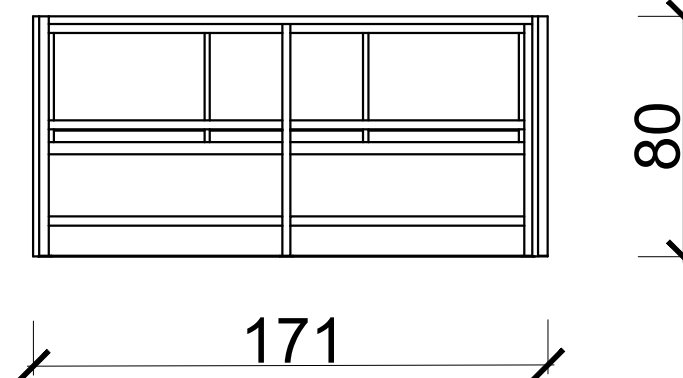 


BACK VIEW BENCH

SCALE 1:20

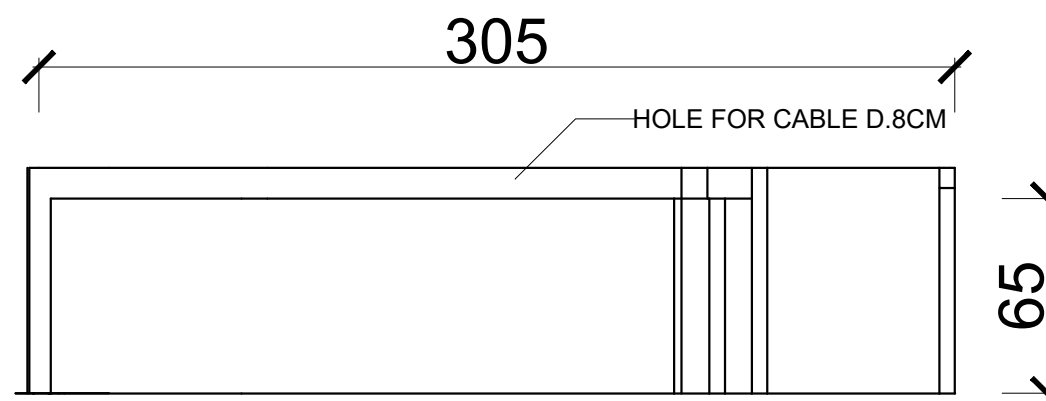 

BACK VIEW TABLE

SCALE 1:20

 

THIS TABLE LOCATED IN BONDING AREA 2ND FLOOR. CONSTRUCTED FROM HOLLOW 4X6 CM, COATED WITH PLYWOOD 2CM AND FINISHING WHITE DUCO MATTE, AND HPL TACO TH 018 BRIGHT PINK GLOSS. THE DESIGN INSPIRED BY THE CELL OF HANJUANG LEAF. THIS TABLE IS FOR PARENT AND THEIR KID, TOGETHER SITTING AT THE SAME BENCH AND TABLE. (FOR BONDING).


MARANATHA CHRISTIAN UNIVERSITY



FACULTY OF ART AND DESIGN
INTERIOR DESIGN

DRAWING INFORMATION

KEYPLAN:

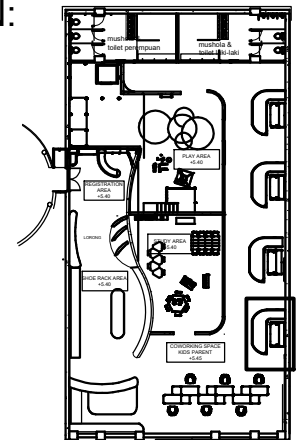

SUBJECT

INTERIOR DESIGN STUDIO 6

SUBJECT CODE

DI-402

SEM / YEAR

GENAP / 2021

STUDENT FULLNAME / NRP

JESSICA WINATA / 1763004

LECTURER_1 / LECTURER_2

ISABELLA ISTHIPRAYA A, S.Ds., M.Ds.
NATHALIA YUNITA S, S.T., M.T.

PROJECT TITLE

PERANCANGAN INTERIOR
COWORKING SPACE DENGAN FASILITAS ANAK

DRAWING TITLE

DETAIL FURNITURE
BONDING ROOM'S TABLE

SCALE

SCALE TO FIT

APPROVAL :

DATE

20.05.2021

PAGE

43


TOTAL

60



DRAWING INFORMATION

KEYPLAN:

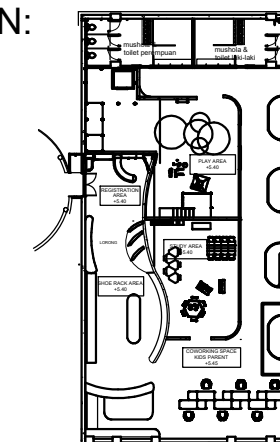

SUBJECT

INTERIOR DESIGN STUDIO 6

SUBJECT CODE

DI-402

SEM / YEAR

GENAP / 2021

STUDENT FULLNAME / NRP

JESSICA WINATA / 1763004

LECTURER_1 / LECTURER_2

ISABELLA ISTHIPRAYA A, S.Ds., M.Ds.
NATHALIA YUNITA S, S.T., M.T.

PROJECT TITLE

PERANCANGAN INTERIOR
COWORKING SPACE DENGAN FASILITAS ANAK

DRAWING TITLE

DETAIL FURNITURE
BONDING ROOM'S TABLE

SCALE

SCALE TO FIT

APPROVAL :

DATE

20.05.2021


PAGE

44

TOTAL

60

232
PLYWOOD 2CM FIN HPL CUSTOM MOTIF HANJUANG

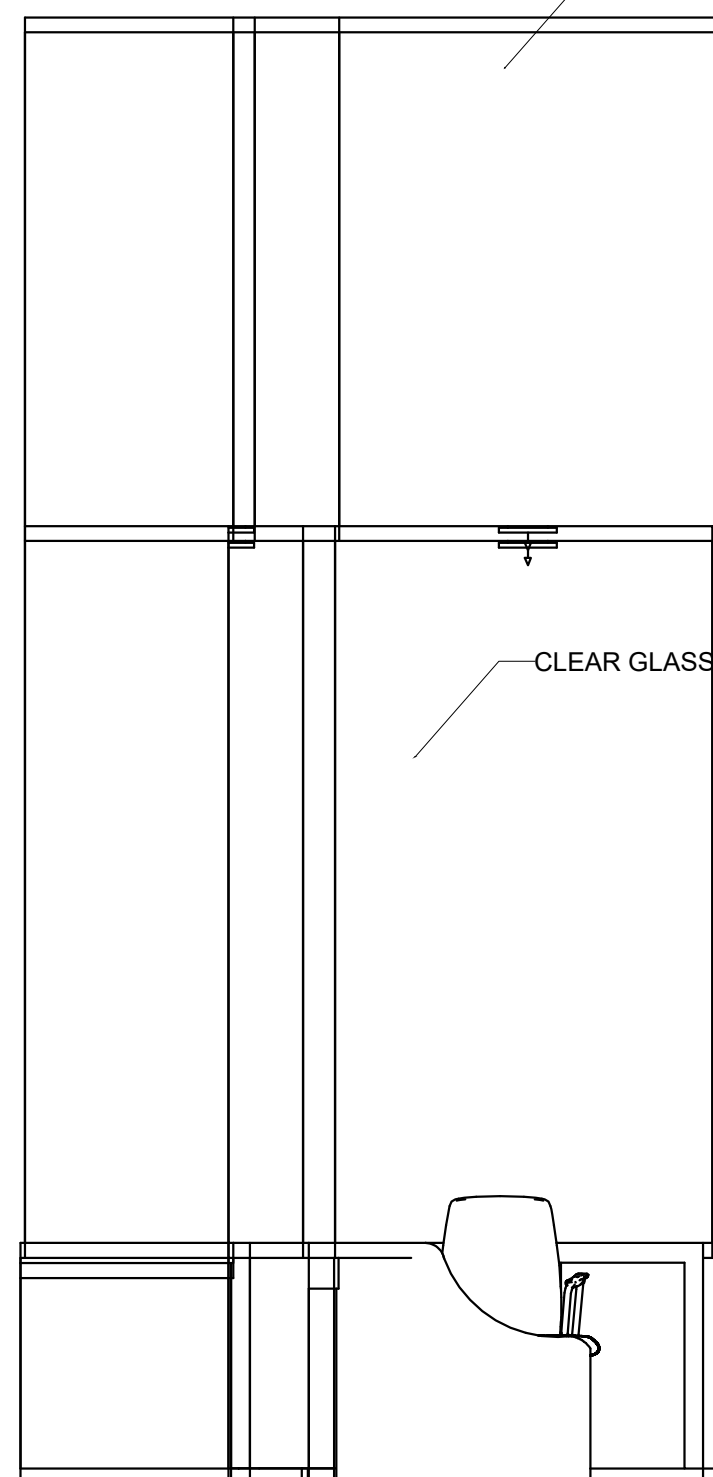


CLEAR GLASS 3MM

104


SIDE VIEW 1

SCALE 1:20

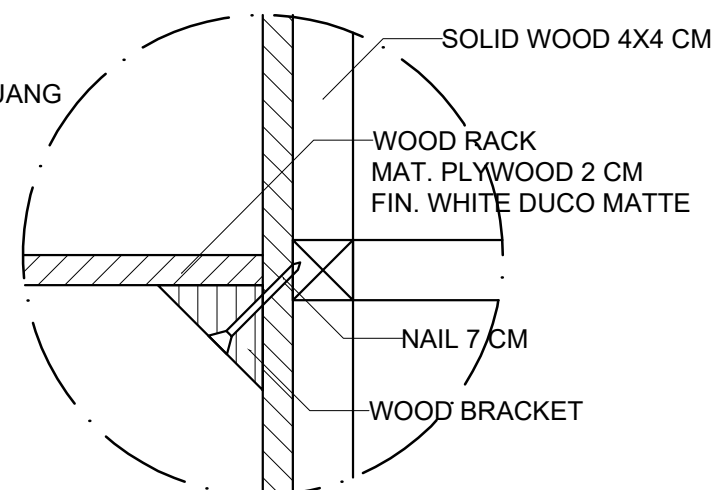


BLOW UP


SCALE 1:2

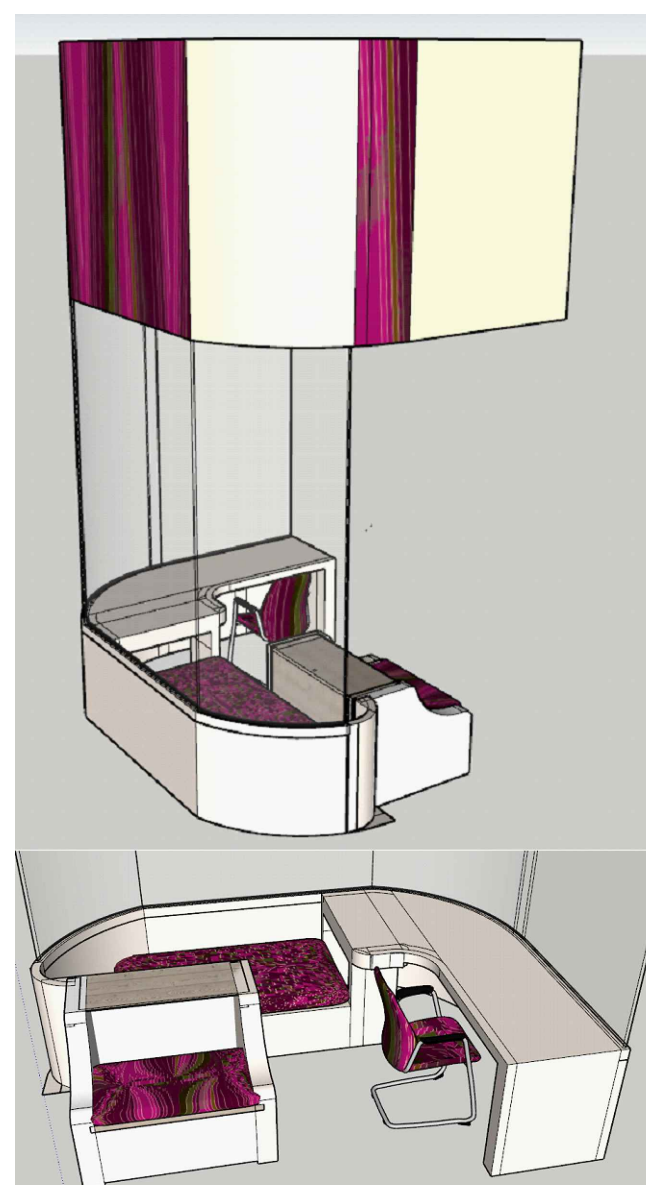

PERSPECTIVE

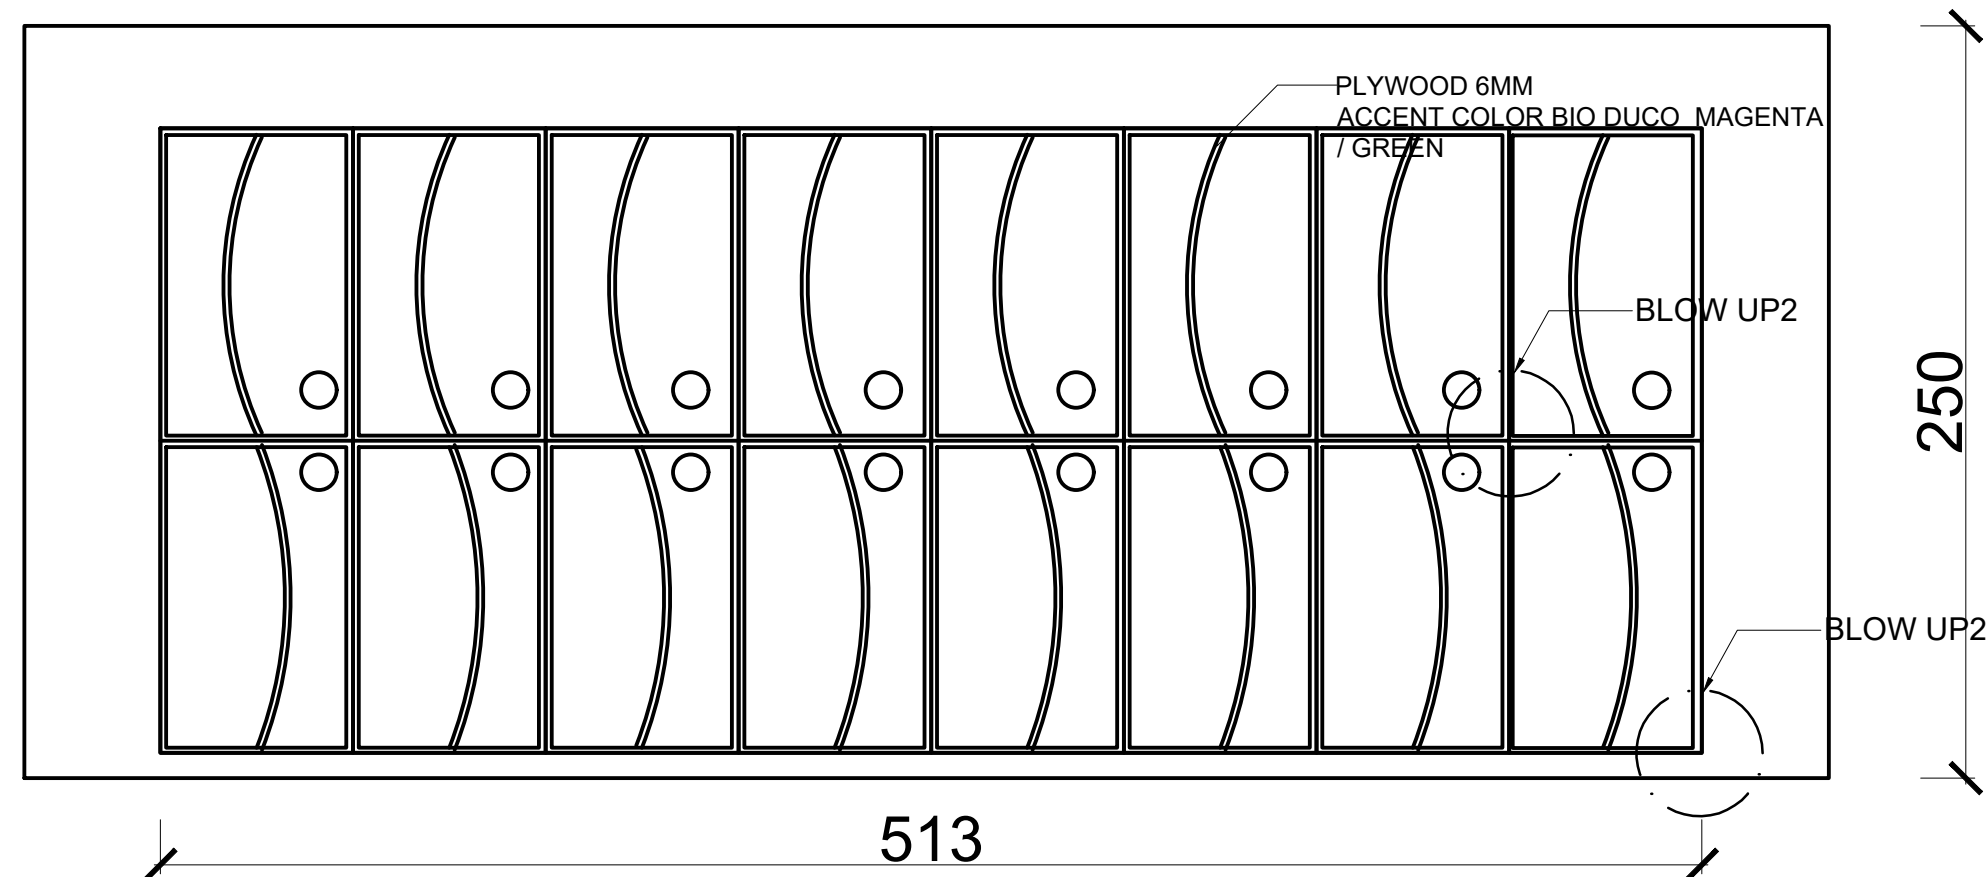

FRONT VIEW 1
SCALE 1:20

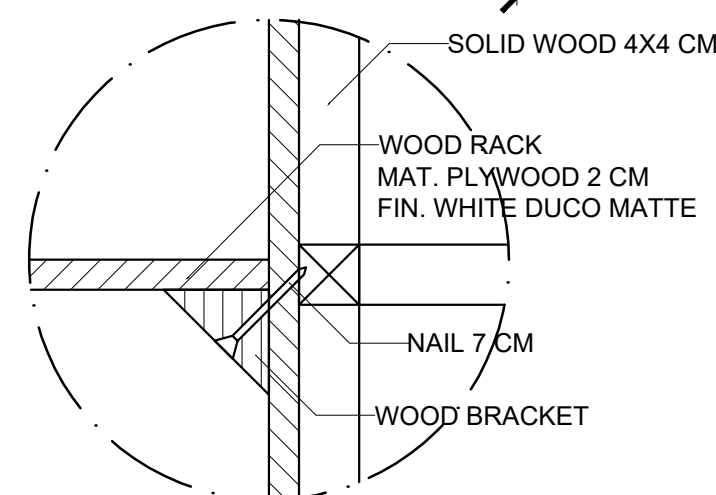


BLOW UP 1
SCALE 1:2

THIS LOCKER STORAGE CABINET LOCATED IN BONDING AREA 2ND FLOOR. CONSTRUCTED FROM HOLLOW 4X6 CM, COATED WITH PLYWOOD 2CM AND FINISHING HPL CT 6116 DM MARIN BEECH BY CARTA. THIS LOCKER IS INSPIRED BY HANJUANG LEAF. THE LOCKER IS FOR SHOES AND JACKET STORAGE.



DRAWING INFORMATION

KEYPLAN:

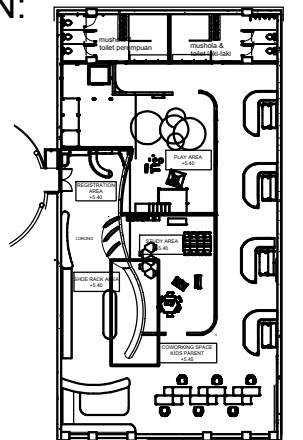

SUBJECT

INTERIOR DESIGN STUDIO 6

SUBJECT CODE

DI-402

SEM / YEAR

GENAP / 2021

STUDENT FULLNAME / NRP

JESSICA WINATA / 1763004

LECTURER_1 / LECTURER_2

ISABELLA ISTHIPRAYA A, S.Ds., M.Ds.
NATHALIA YUNITA S, S.T., M.T.

PROJECT TITLE

PERANCANGAN INTERIOR
COWORKING SPACE DENGAN FASILITAS ANAK

DRAWING TITLE

DETAIL FURNITURE
BONDING ROOM'S LOCKER

SCALE

SCALE TO FIT

APPROVAL :

DATE


20.05.2021

PAGE

45



TOTAL

60

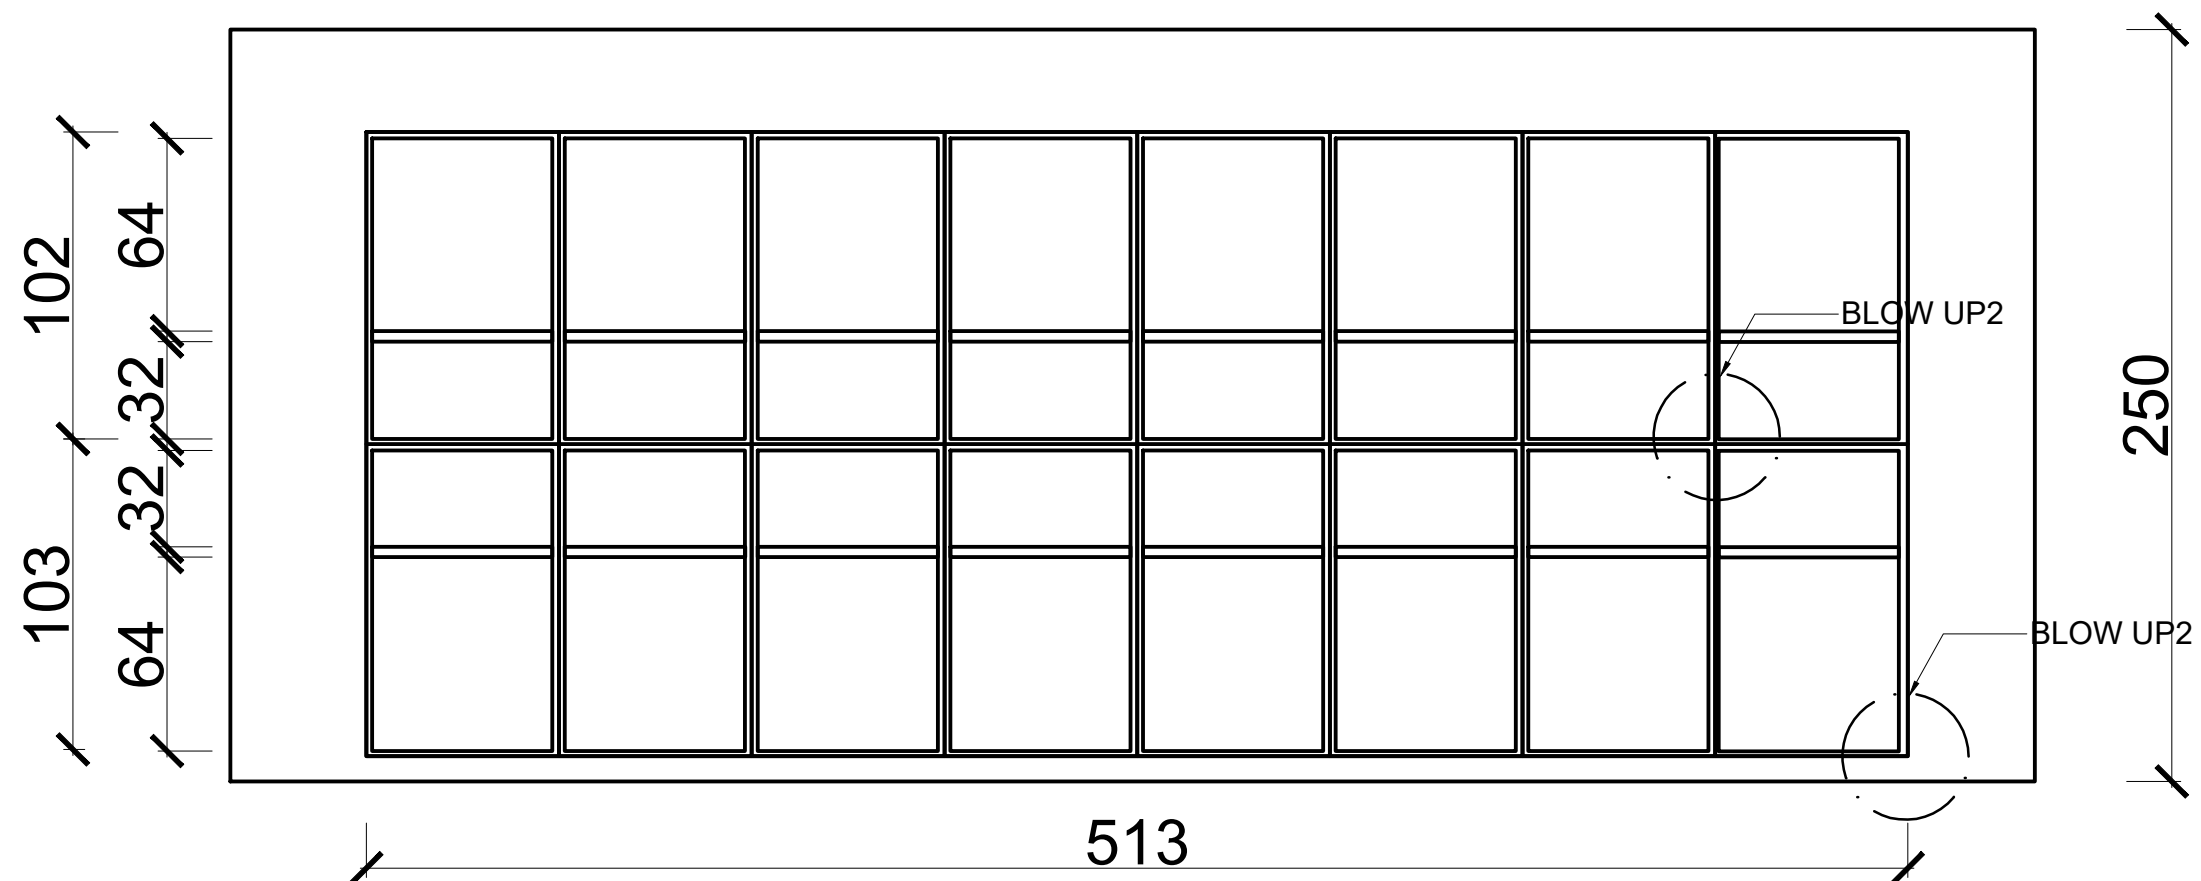

INSIDE VIEW 1

SCALE 1:20

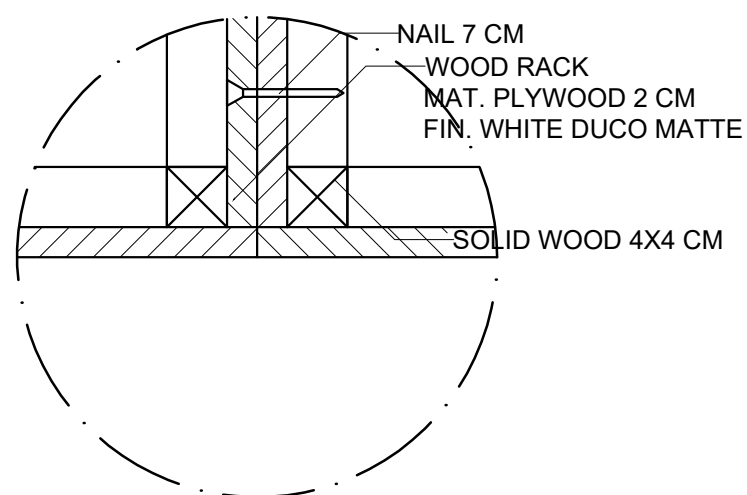 

BLOW UP 2

SCALE 1:2




MARANATHA CHRISTIAN UNIVERSITY



FACULTY OF ART AND DESIGN
INTERIOR DESIGN

DRAWING INFORMATION

KEYPLAN:

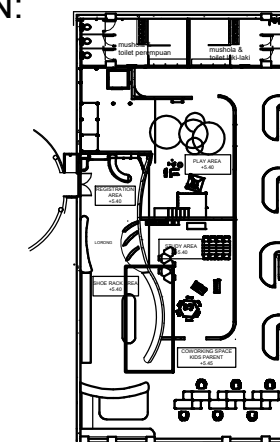

SUBJECT

INTERIOR DESIGN STUDIO 6

SUBJECT CODE

DI-402

SEM / YEAR

GENAP / 2021

STUDENT FULLNAME / NRP

JESSICA WINATA / 1763004

LECTURER_1 / LECTURER_2

ISABELLA ISTHIPRAYA A, S.Ds., M.Ds.
NATHALIA YUNITA S, S.T., M.T.

PROJECT TITLE

PERANCANGAN INTERIOR
COWORKING SPACE DENGAN FASILITAS ANAK

DRAWING TITLE

DETAIL FURNITURE
BONDING ROOM'S LOCKER

SCALE

SCALE TO FIT

APPROVAL :

DATE


20.05.2021

PAGE


46

TOTAL

60

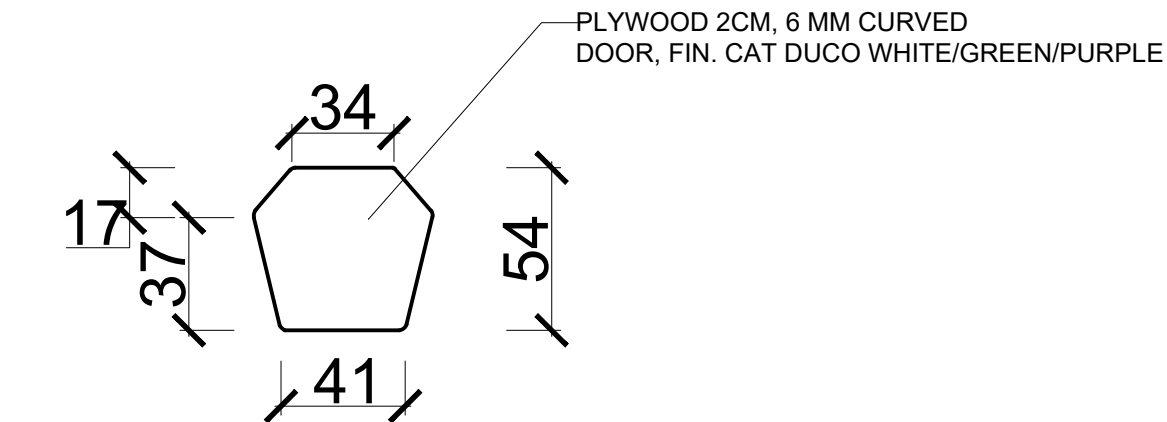


TOP VIEW
SCALE 1:20

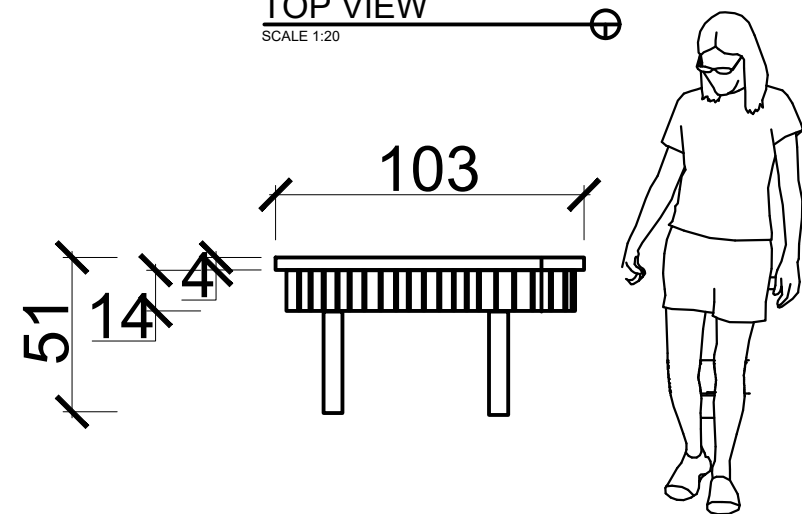


SIDE VIEW
SCALE 1:20




PERSEPKTIF
SCALE 1:20

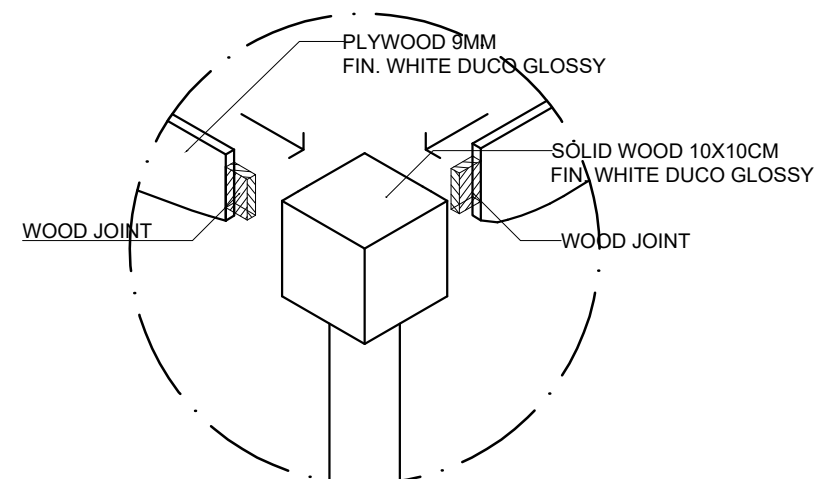


BLOW UP 1
SCALE 1:2

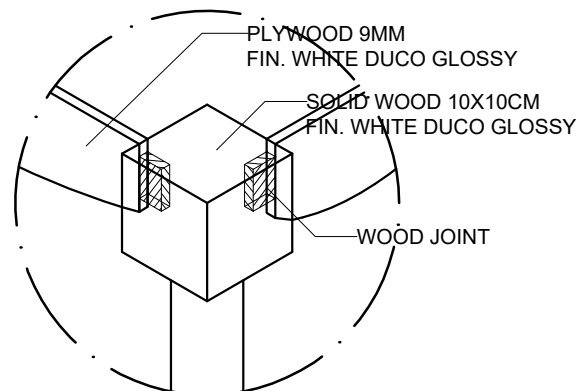

BLOW UP 2
SCALE 1:2

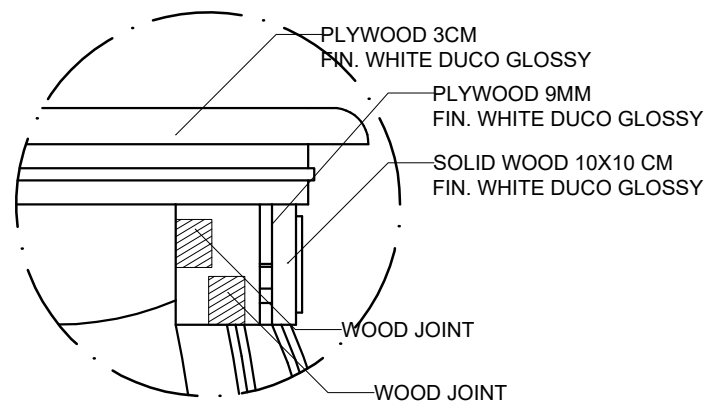

BLOW UP 3
SCALE 1:2

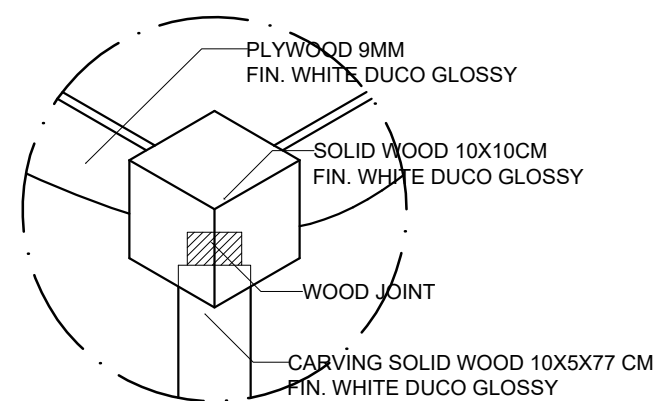


BLOW UP 4
SCALE 1:2

THIS KIDS TABLE IS LOCATED IN STUDY ROOM AT BONDING AREA 2ND FLOOR, CONSTRUCTED BY HOLLOW 4X4 CM, COATED WITH PLYWOOD 2CM AND FINISHING WHITE, GREEN, PURPLE DUCO MATTE. THIS KIDS TABLE IS INSPIRED BY A MODERN CAN BE COMBINED EACH OTHER TABLES AND MULTIFUNCTIONAL. THE ORNAMENT INSPIRED BY THE MOTIF OF HANJUANG LEAF. THE CORNER IS ROUNDED, NOT SHARP.



DRAWING INFORMATION

KEYPLAN:

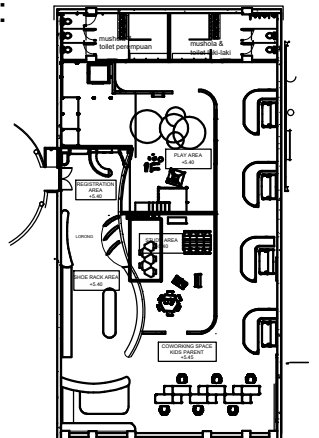

SUBJECT

INTERIOR DESIGN STUDIO 6

SUBJECT CODE

DI-402

SEM / YEAR

GENAP / 2021

STUDENT FULLNAME / NRP

JESSICA WINATA / 1763004

LECTURER_1 / LECTURER_2

ISABELLA ISTHIPRAYA A, S.Ds., M.Ds.
NATHALIA YUNITA S, S.T., M.T.

PROJECT TITLE

PERANCANGAN INTERIOR
COWORKING SPACE DENGAN FASILITAS ANAK

DRAWING TITLE

DETAIL FURNITURE
KIDS TABLE

SCALE

SCALE TO FIT

APPROVAL :

DATE

20.05.2021

PAGE

47

TOTAL

60



PERSPECTIVE BREAK ROOM



PERSPECTIVE VIRTUAL MEETING ROOM



MARANATHA CHRISTIAN UNIVERSITY



FACULTY OF ART AND DESIGN
INTERIOR DESIGN

DRAWING INFORMATION

SUBJECT

INTERIOR DESIGN STUDIO 6

SUBJECT CODE

DI-402

SEM / YEAR

GENAP / 2021

STUDENT FULLNAME / NRP

JESSICA WINATA / 1763004

LECTURER_1 / LECTURER_2

ISABELLA ISTHIPRAYA A, S.Ds., M.Ds.

NATHALIA YUNITA S, S.T., M.T.

PROJECT TITLE

PERANCANGAN INTERIOR

COWORKING SPACE DENGAN FASILITAS ANAK

DRAWING TITLE

PERSPECTIVE

SCALE

1 : 100

APPROVAL :

DATE

20.05.2021

PAGE

48

TOTAL

53



PERSPECTIVE RECEPTIONIST



PERSPECTIVE RECEPTIONIST



MARANATHA CHRISTIAN UNIVERSITY




FACULTY OF ART AND DESIGN
INTERIOR DESIGN

DRAWING INFORMATION

SUBJECT		
INTERIOR DESIGN STUDIO 6		
SUBJECT CODE		SEM / YEAR
DI-402		GENAP / 2021
STUDENT FULLNAME / NRP		
JESSICA WINATA / 1763004		
LECTURER_1 / LECTURER_2		
ISABELLA ISTHIPRAYA A, S.Ds., M.Ds. NATHALIA YUNITA S, S.T., M.T.		
PROJECT TITLE		
PERANCANGAN INTERIOR COWORKING SPACE DENGAN FASILITAS ANAK		
DRAWING TITLE		
PERSPECTIVE		
SCALE 1 : 100	APPROVAL :	
DATE 20.06.2021	PAGE 49	TOTAL 53



PERSPECTIVE SEMINAR ROOM

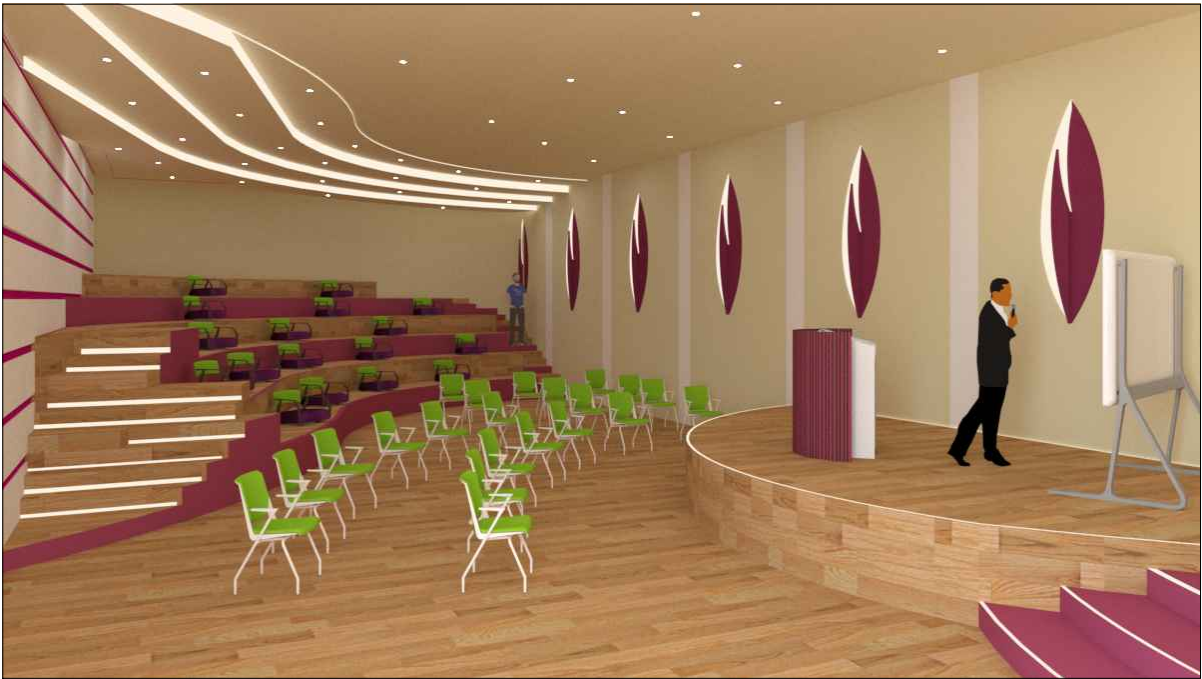

PERSPECTIVE SEMINAR ROOM

MARANATHA CHRISTIAN UNIVERSITY



FACULTY OF ART AND DESIGN
INTERIOR DESIGN

DRAWING INFORMATION

SUBJECT
INTERIOR DESIGN STUDIO 6
SUBJECT CODE SEM / YEAR
DI-402 GENAP / 2021

STUDENT FULLNAME / NRP
JESSICA WINATA / 1763004

LECTURER_1 / LECTURER_2
ISABELLA ISTHIPRAYA A, S.Ds., M.Ds.
NATHALIA YUNITA S, S.T., M.T.


PROJECT TITLE
PERANCANGAN INTERIOR
COWORKING SPACE DENGAN FASILITAS ANAK

DRAWING TITLE
PERSPECTIVE

SCALE 1 : 100	APPROVAL :	
DATE 20.05.2021	PAGE 50	TOTAL 53



PERSPECTIVE VIP LOBBY ROOM

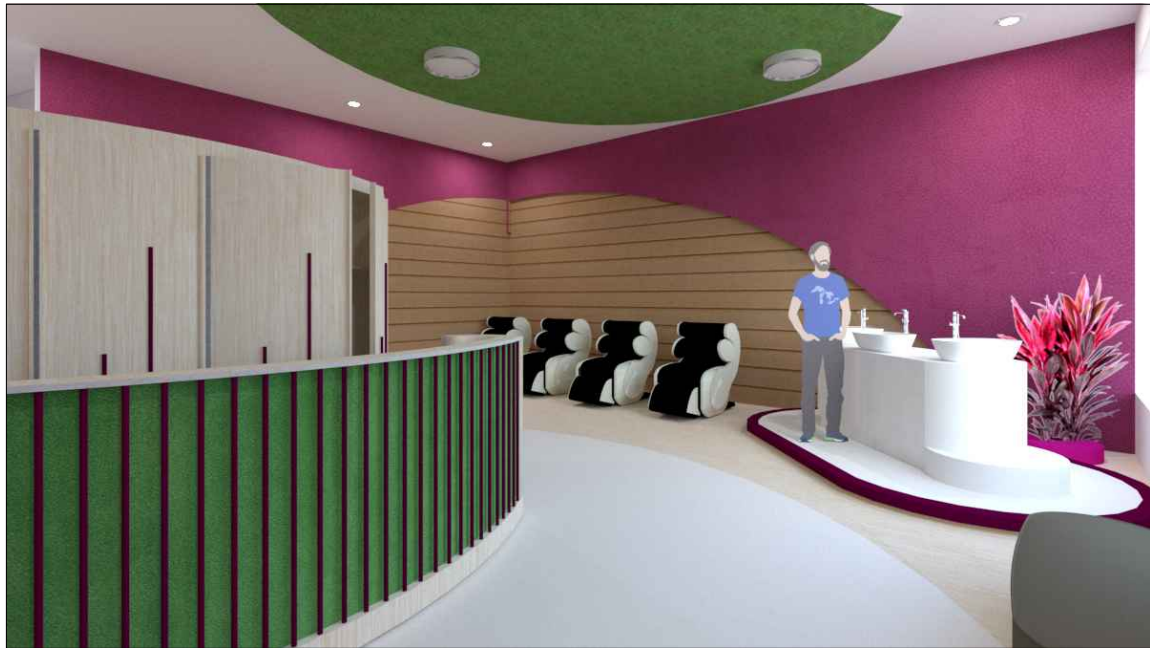

PERSPECTIVE VIP LOBBY ROOM



PERSPECTIVE VIP ROOM



MARANATHA CHRISTIAN UNIVERSITY



FACULTY OF ART AND DESIGN
INTERIOR DESIGN

DRAWING INFORMATION

SUBJECT
INTERIOR DESIGN STUDIO 6
SUBJECT CODE SEM / YEAR
DI-402 GENAP / 2021

STUDENT FULLNAME / NRP
JESSICA WINATA / 1763004

LECTURER_1 / LECTURER_2
ISABELLA ISTHIPRAYA A, S.Ds., M.Ds.
NATHALIA YUNITA S, S.T., M.T.

PROJECT TITLE
PERANCANGAN INTERIOR
COWORKING SPACE DENGAN FASILITAS ANAK

DRAWING TITLE
PERSPECTIVE

SCALE
1 : 100

APPROVAL :

DATE
20.06.2021

PAGE
51

TOTAL
53



PERSPECTIVE GENERAL ROOM



PERSPECTIVE BONDING ROOM

MARANATHA CHRISTIAN UNIVERSITY



FACULTY OF ART AND DESIGN
INTERIOR DESIGN

DRAWING INFORMATION

SUBJECT
INTERIOR DESIGN STUDIO 6
SUBJECT CODE SEM / YEAR
DI-402 GENAP / 2021


STUDENT FULLNAME / NRP
JESSICA WINATA / 1763004

LECTURER_1 / LECTURER_2
ISABELLA ISTHIPRAYA A, S.Ds., M.Ds.
NATHALIA YUNITA S, S.T., M.T.

PROJECT TITLE
PERANCANGAN INTERIOR
COWORKING SPACE DENGAN FASILITAS ANAK

DRAWING TITLE
PERSPECTIVE

SCALE 1 : 100	APPROVAL :	
DATE 20.06.2021	PAGE 52	TOTAL 53

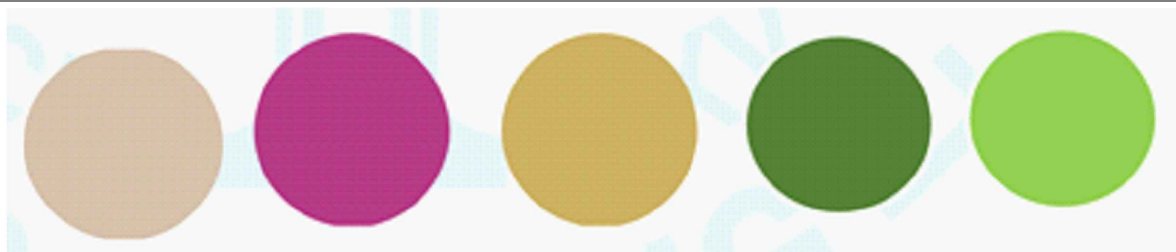

MATERIAL & COLOR SCHEME



MARANATHA CHRISTIAN UNIVERSITY



FACULTY OF ART AND DESIGN
INTERIOR DESIGN

DRAWING INFORMATION

- 1 PINK TERRAZZO FLOOR TILES 2.4M X 1.6M BY DESIGN TILES
- 2 PLAYMATT TERAZO MOTIF
- 3 TACO HPL LIME GREEN GLOSS TH 038 G
- 4 KAIN LURIK SUKOHARJO BRAND FITLINE SKH-160000005 KATUN HIJAU UNGU
- 5 TACO HPL PEARLSTARWOOD TH 270 B
- 6 CAMPO VIOLET (MAGENTA) LEATHER BY KOVI
- 7 HANJUANG LEAVES
- 8 SUEDE LEATHER R9136 LEAF BY KOVI FABRICS
- 9 CARTA HPL CT 6116 DM MARIN BEECH
- 10 TACO HPL WHITE FINELINES TH 153 AA
- 11 FLOOR EPOXY CREAM COLOR- ALABASTER 105 0104 BY DANA PAINT
- 12 CUSTOMADE HANJUANG MOTIF FROM LEAF FOR HPL, PRINTED FABRIC

SUBJECT

INTERIOR DESIGN STUDIO 6

SUBJECT CODE

DI-402

SEM / YEAR

GENAP / 2021

STUDENT FULLNAME / NRP

JESSICA WINATA / 1763004

LECTURER_1 / LECTURER_2

ISABELLA ISTHIPRAYA A, S.Ds., M.Ds.
NATHALIA YUNITA S, S.T., M.T.

PROJECT TITLE

PERANCANGAN INTERIOR
COWORKING SPACE DENGAN FASILITAS ANAK

DRAWING TITLE

MATERIAL & COLOR SCHEME

SCALE

1 : 100

APPROVAL :

DATE

20.05.2021

PAGE

53

TOTAL

53