



CARVING SIZE TO BE SAME AS BED

IRREGULAR GAUGED
CARVING

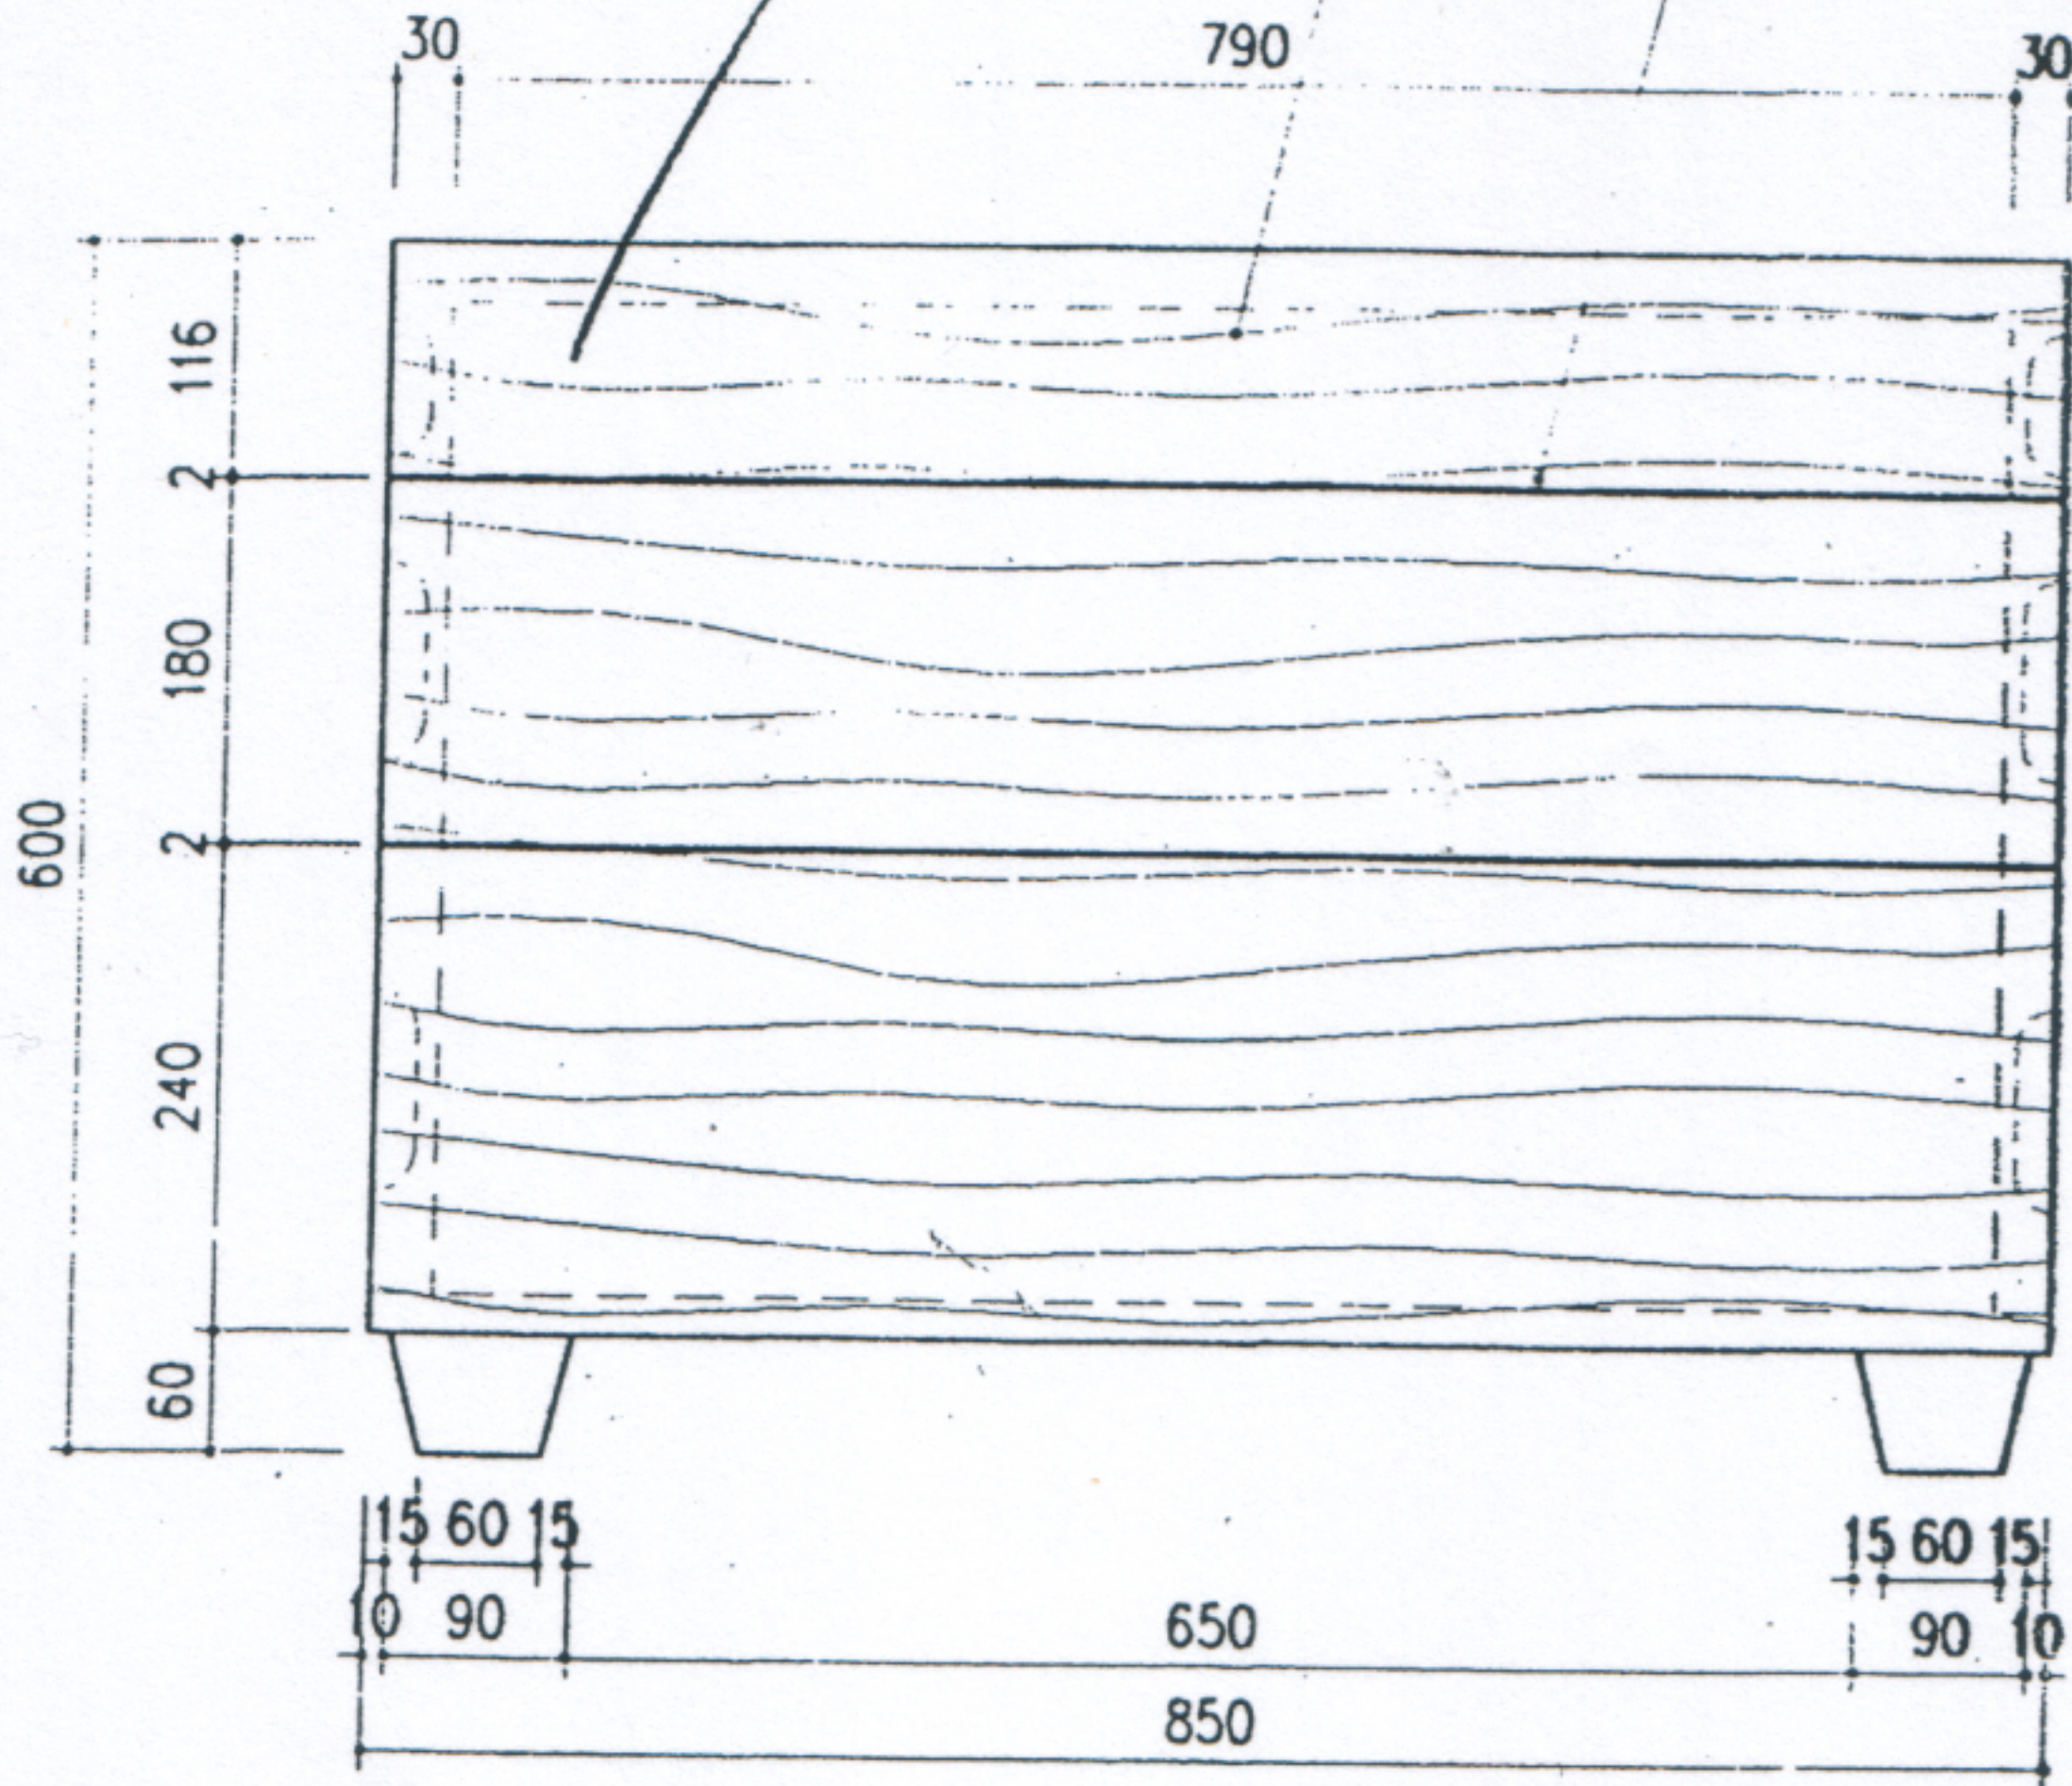


FRONT ELEVATION

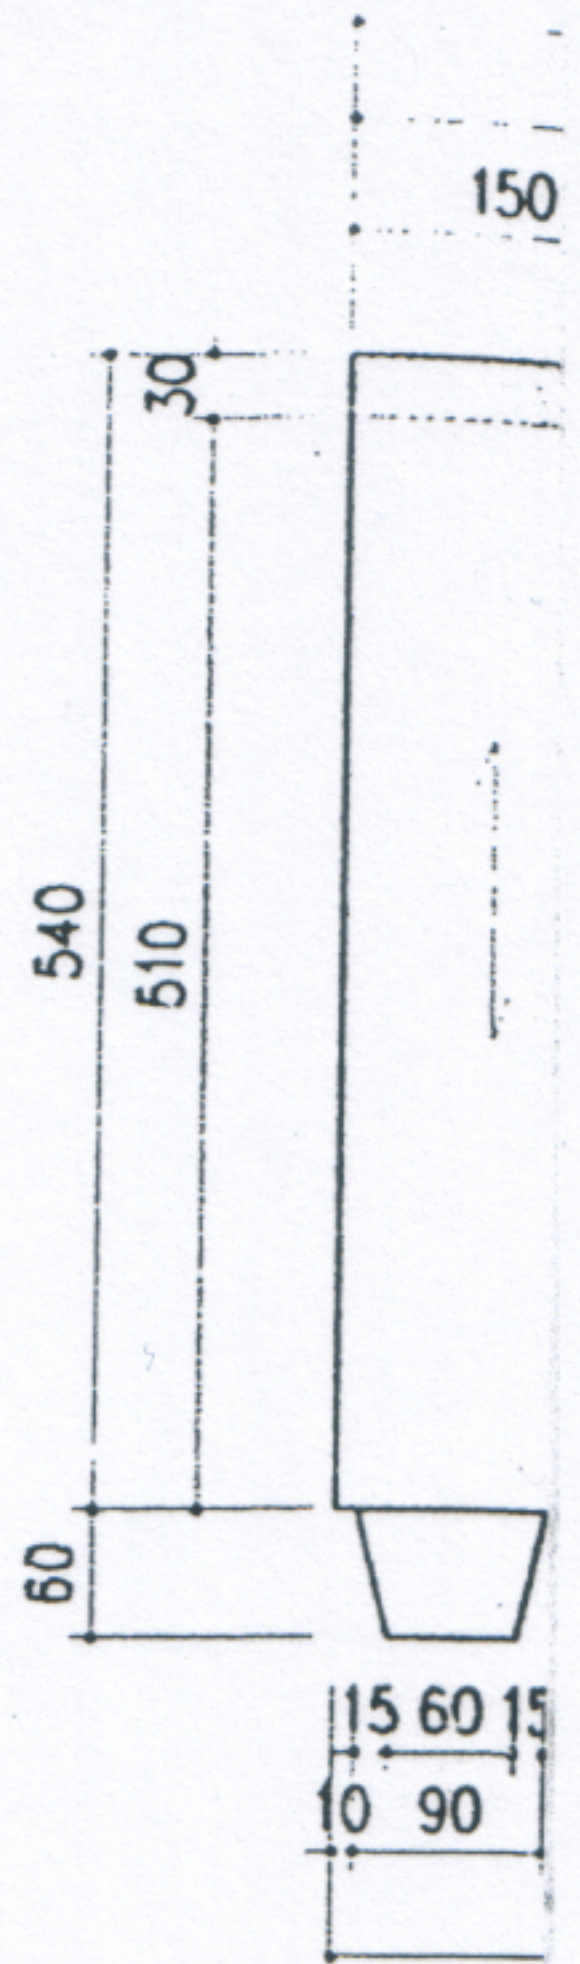

SIDE

SMALL WOOD FIXED TO WALL (FOR FIXED CABINET TO WALL)

WALL LINE

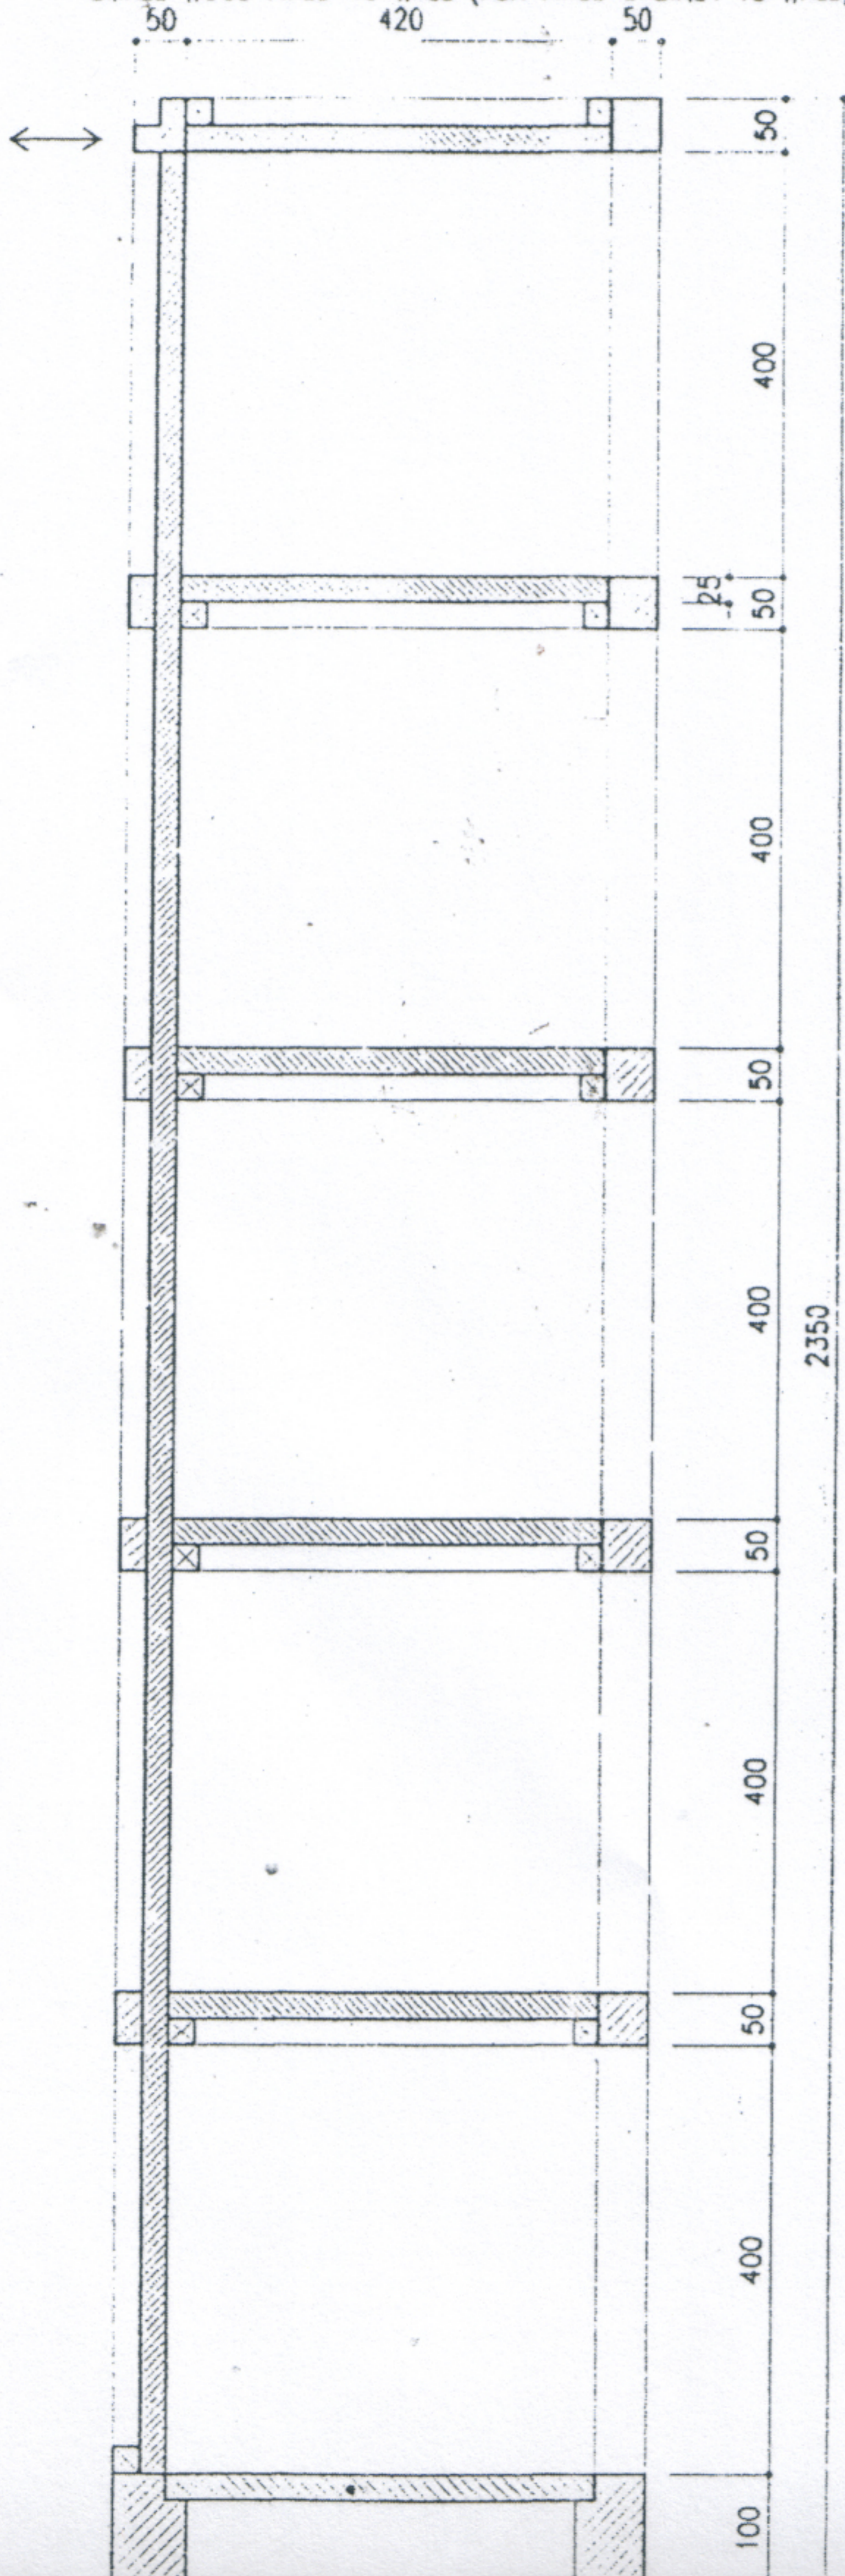

NOTES :

FOR QUOTE ONLY

TEAK RACKS

CODE	Lot 33 FAMILY ROOM
DIMENSION	520x520x2010h
SCALE	1:10
DATE	September 2007
DRAWN	
APPROVED	
DWG NO	
REVISION	

SEQUOIA CONTRACT

NOTES :

TEAK - AS PER KOHALA
KNOCK DOWN SYSTEM- ALL

OCEAN WAVE
BED

CODE	EASTERN KING - LOT 5
DIMENSION	
SCALE	1 : 15
DATE	AUGUST 2007
DRAWN	
APPROVED	
DWG NO	
REVISION	

**SEQUOIA
CONTRACT**

