


- ### LEGEND :
- FF FLOOR FINISH
  - FF1 GRP 34 600x600mm
  - FF2 ESSENZA GLADIOLA 600x600mm
  - FF3 BORDER GRANIT NERO MARQUINA w = 200mm
  - FF3a BORDER GRANIT NERO MARQUINA w = 100mm
  - FF4 MARBLE TRAVENTINO
  - FF5 ROMAN GRANITI WHEAT 33808  
500 mm x 500 mm
  - FF6 ROMAN GRES SIERRA GREY G365023  
333 mm x 333 mm
  - FF7 ROMAN RIVIERA SAND 44036  
400 mm x 400 mm
  - FF8 NOBEL CARPET 42031  
CREAM SAND
  - FF9 NOBEL CARPET 42031  
CREAM SAND
  - FF10 NOBEL CARPET 42031  
CREAM SAND
  - FF11 NOBEL CARPET 42031  
CREAM SAND



**LEGEND :**

- FF FLOOR FINISH
- FF1 GRP 34 600x600mm
- FF2 ESSENZA GLADIOLA 600x600mm
- FF3 BORDER GRANIT NERO MARQUINA w = 200mm
- FF3a BORDER GRANIT NERO MARQUINA w = 100mm
- FF4 MARBLE TRAVENTINO
- FF5 ROMAN GRANITI WHEAT 33808  
500 mm x 500 mm
- FF6 ROMAN GRES SIERRA GREY G365023  
333 mm x 333 mm
- FF7 ROMAN RIVIERA SAND 44036  
400 mm x 400 mm
- FF8 NOBEL CARPET 42031  
CREAM SAND
- FF9 NOBEL CARPET 42031  
CREAM SAND
- FF10 NOBEL CARPET 42031  
CREAM SAND
- FF11 NOBEL CARPET 42031  
CREAM SAND

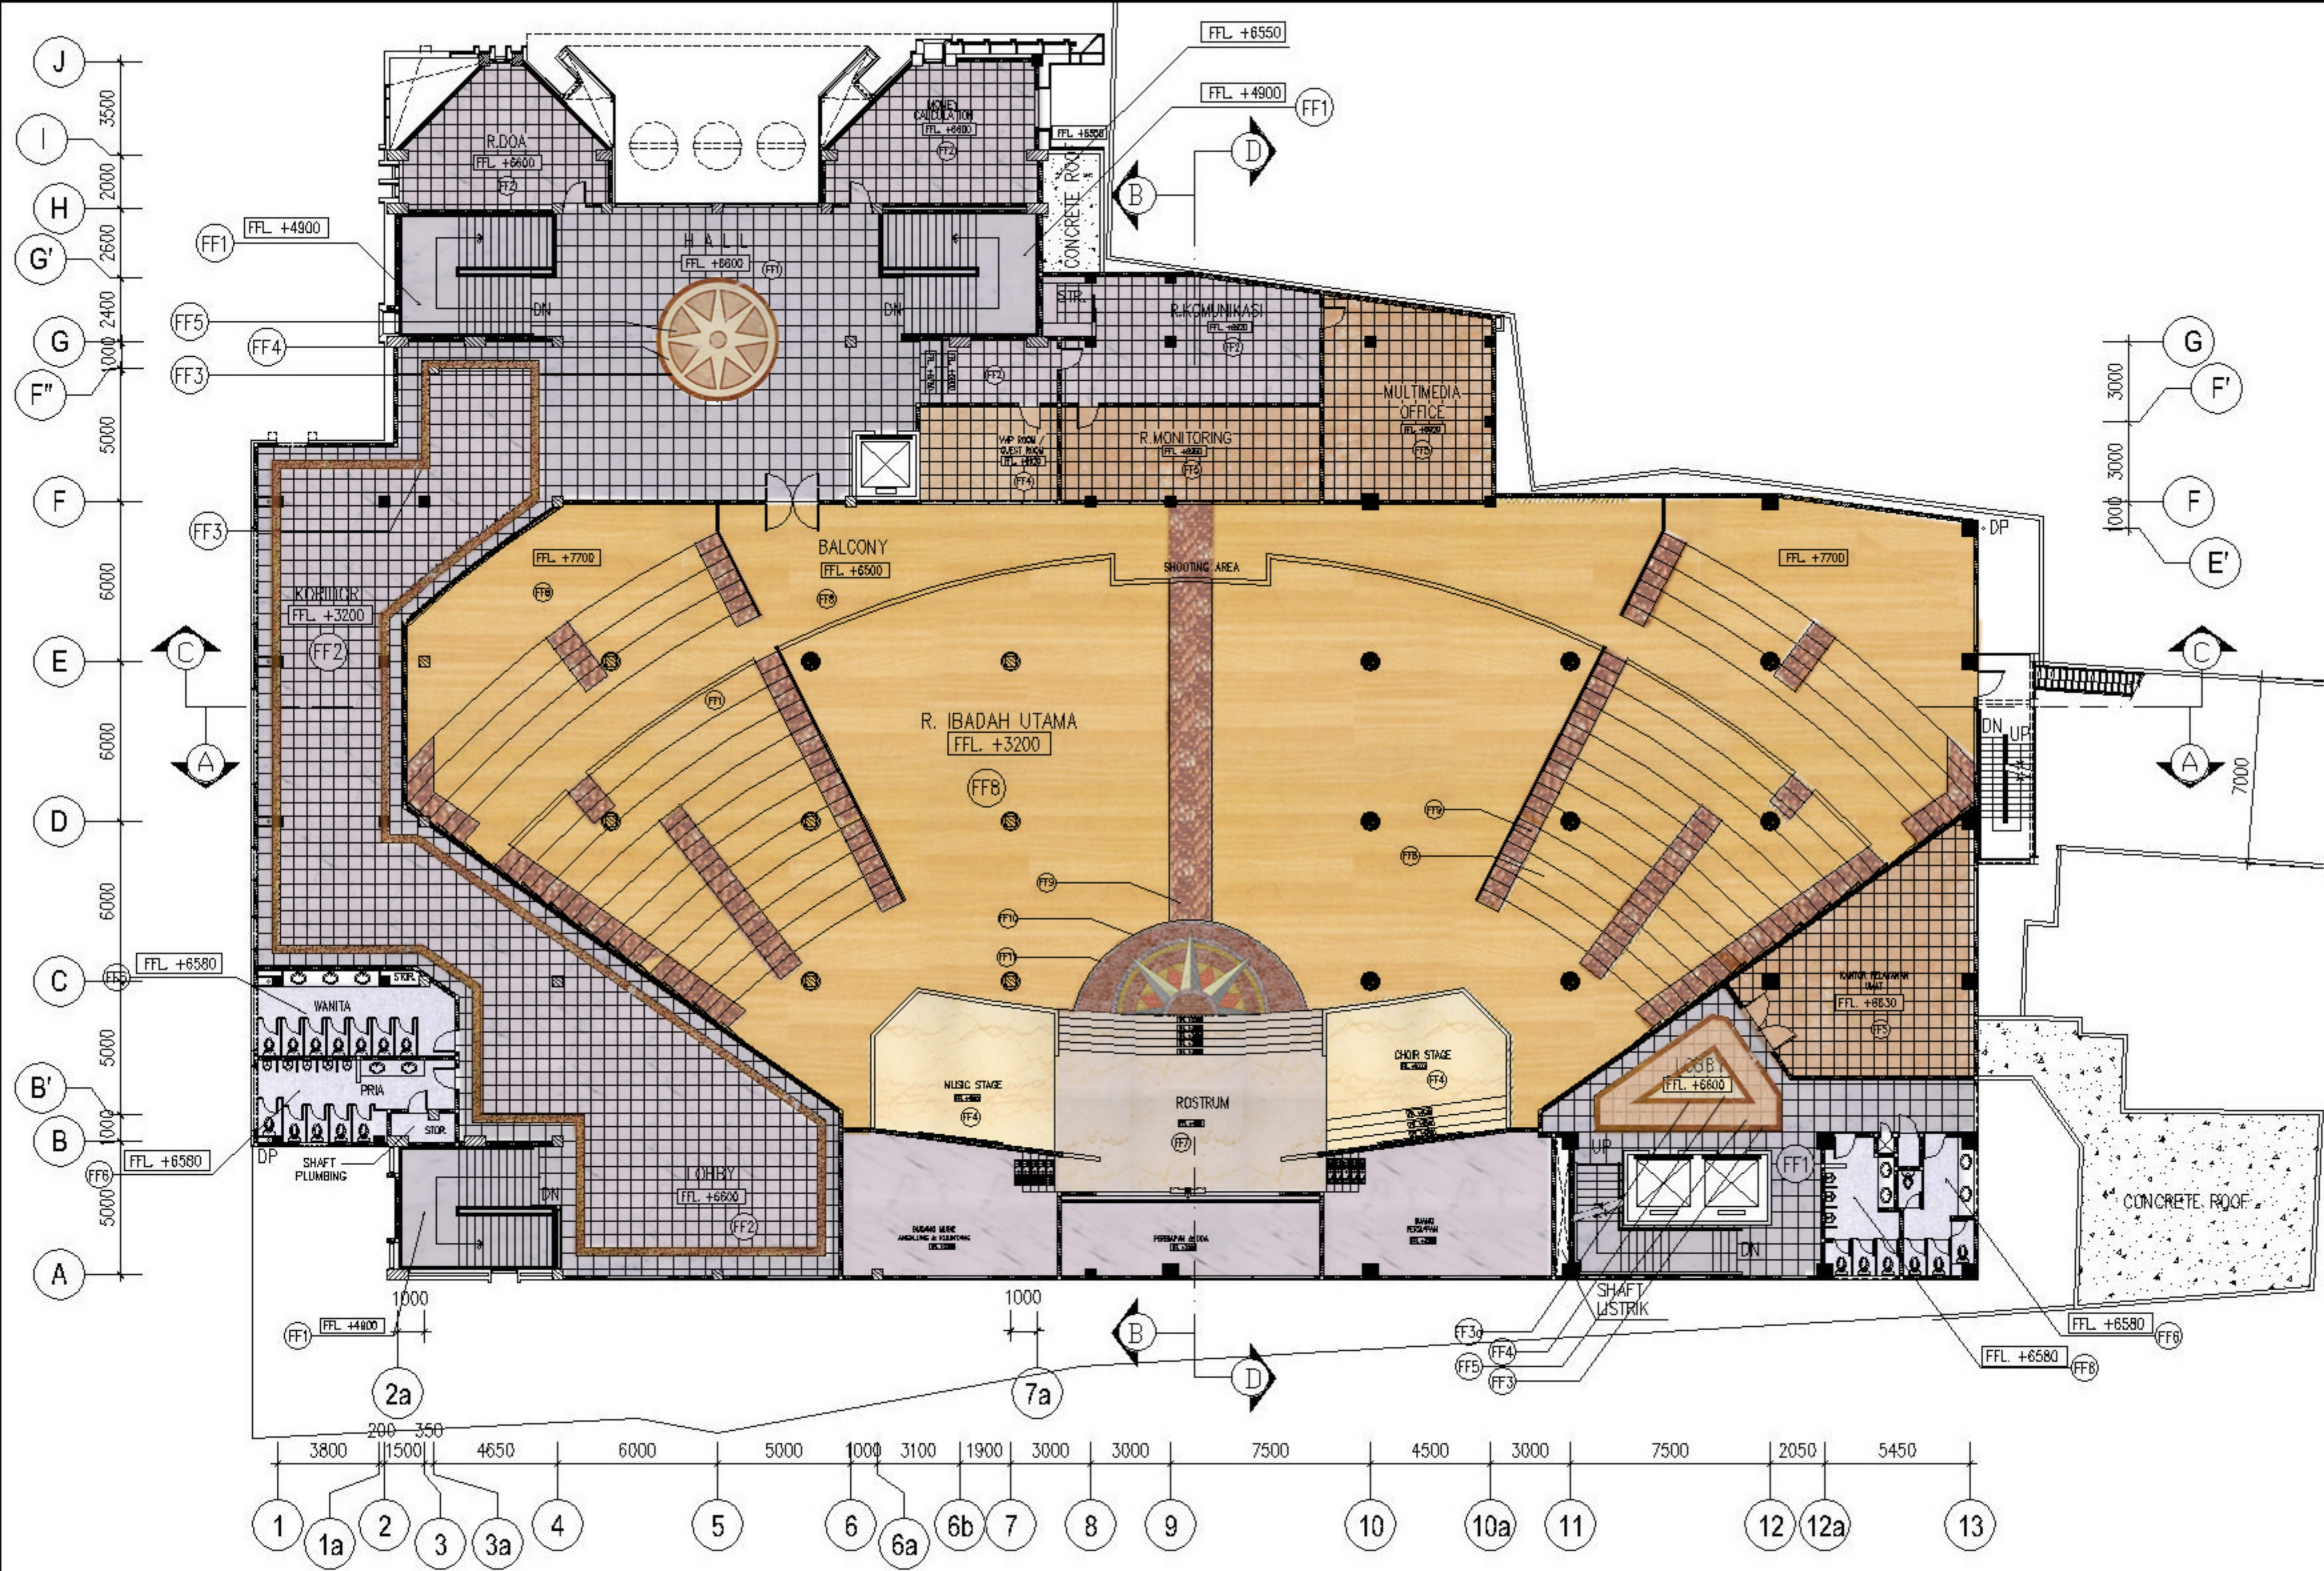










LEGEND



- 1 Stained glass 6mm (special motif)
- 2 Sandblast glass 6 mm thk.
- 3 Aluminium Composite Panel (Alucobond or equal)
- 4 Leaf motif with frame ( emulsion point fin. )
- 4 Handrail steel stairs  $\phi$  50 mm ( chrome fin. )
- 5 Galvanized steel  $\phi$  80 mm thk + stood bolt
- 6 Polmanan stone
- 7 Plywood panel 15 mm thk covered graving motif fin. Polyurethane
- 8 Concrete wall covered stone fin.
- 9 Acoustic ceiling gypsum (ex. Jayaboard or equal)
- 10 Acoustic ceiling panel 600 x 800 mm

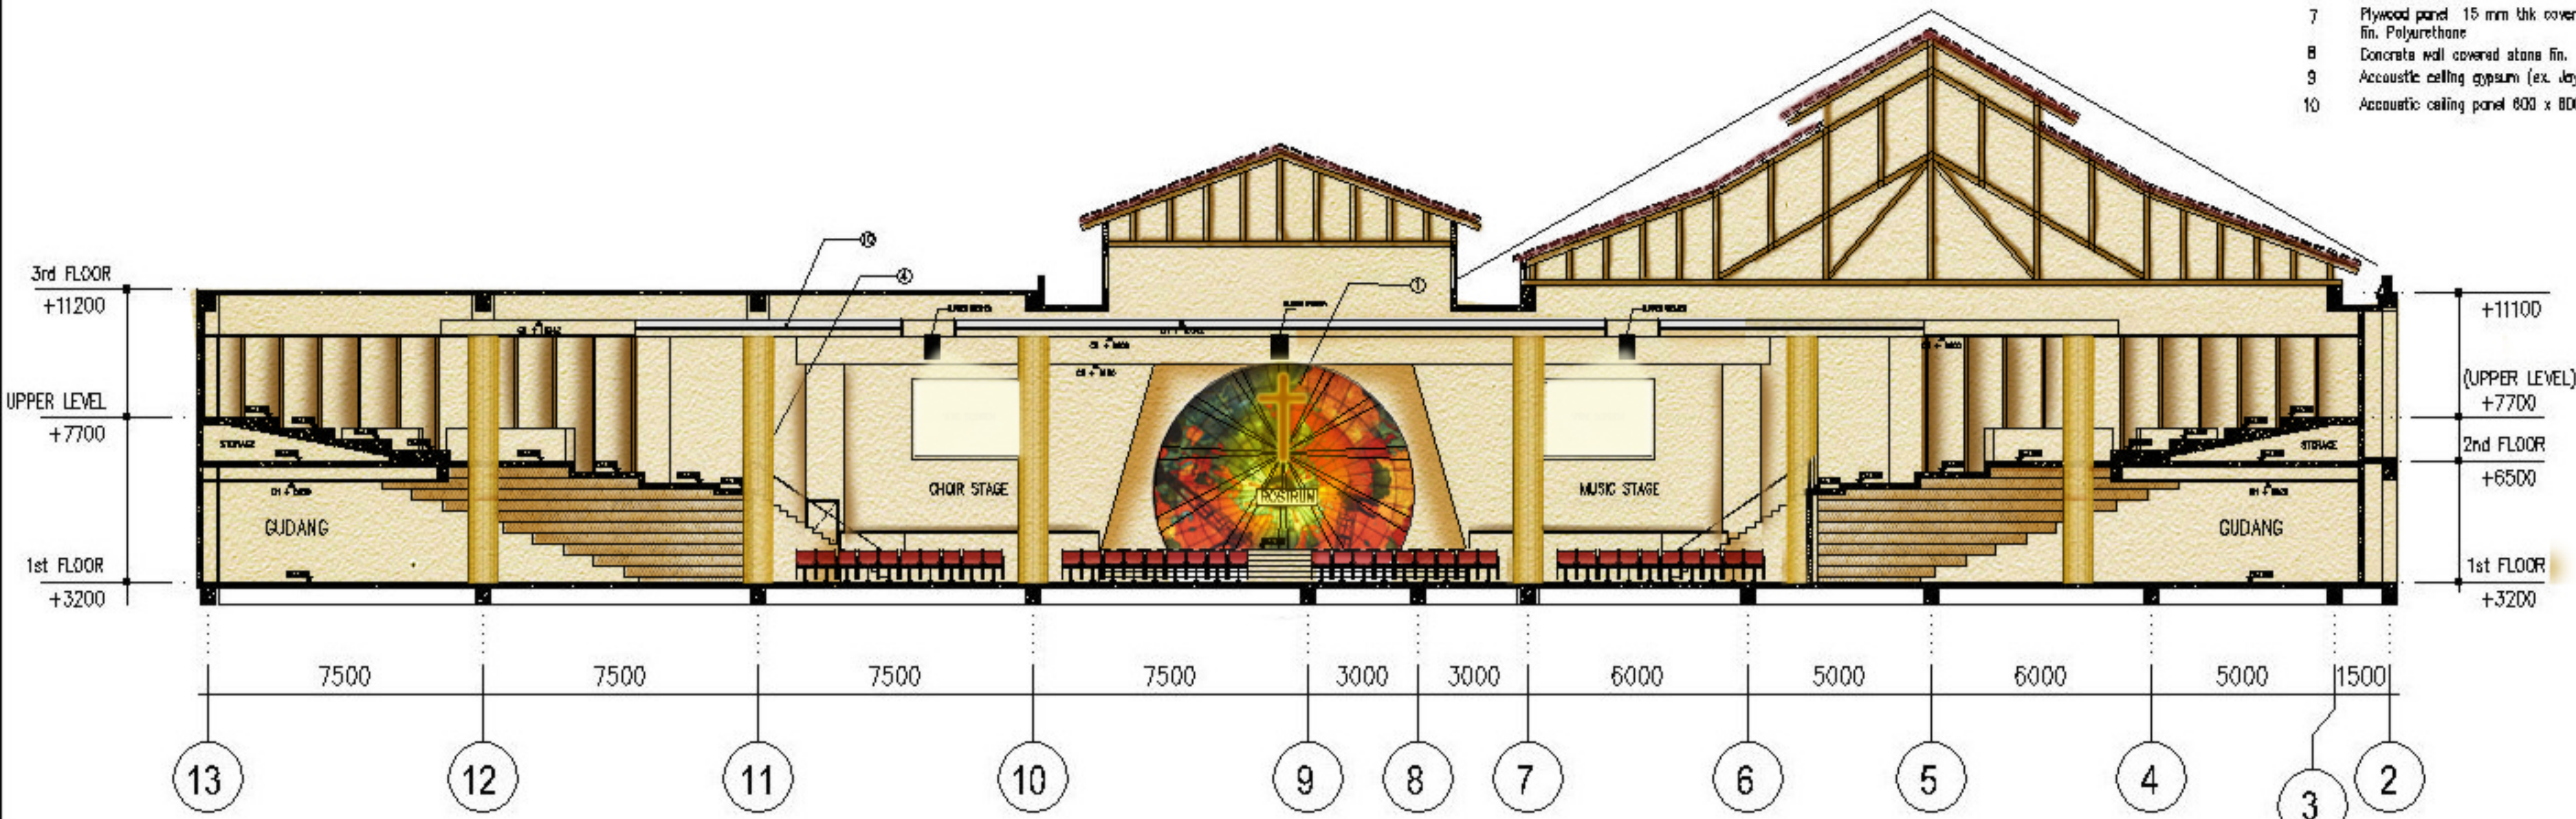

### LEGEND



- 1 Stained glass 6mm (special motif)
- 2 Sandblast glass 6 mm thk.
- 3 Aluminium Composite Panel (Alucobond or equal)  
Leaf motif with frame ( emulsion paint fin. )
- 4 Handrail steel stairs  $\phi$  50 mm ( chrome fin. )
- 5 Galvanized steel  $\phi$  80 mm thk + stood bolt
- 6 Polmanan stone
- 7 Plywood panel 15 mm thk covered graving motif  
fin. Polyurethane
- 8 Concrete wall covered stone fin.
- 9 Acoustic ceiling gypsum (ex. Jayaboard or equal)
- 10 Acoustic ceiling panel 800 x 800 mm



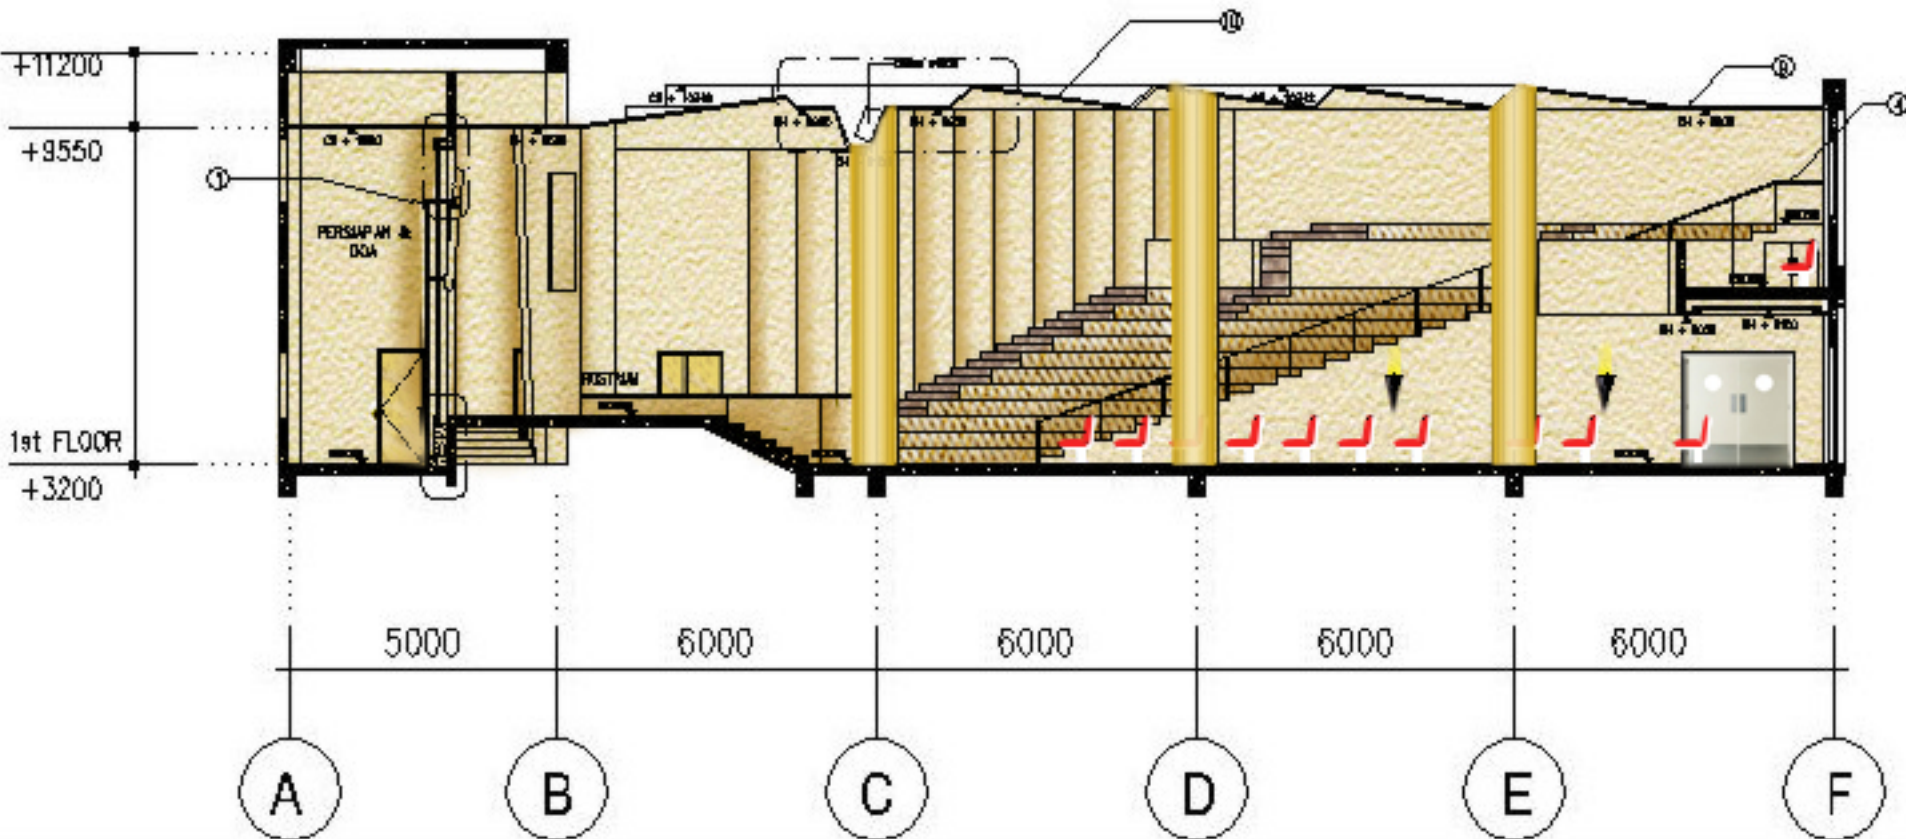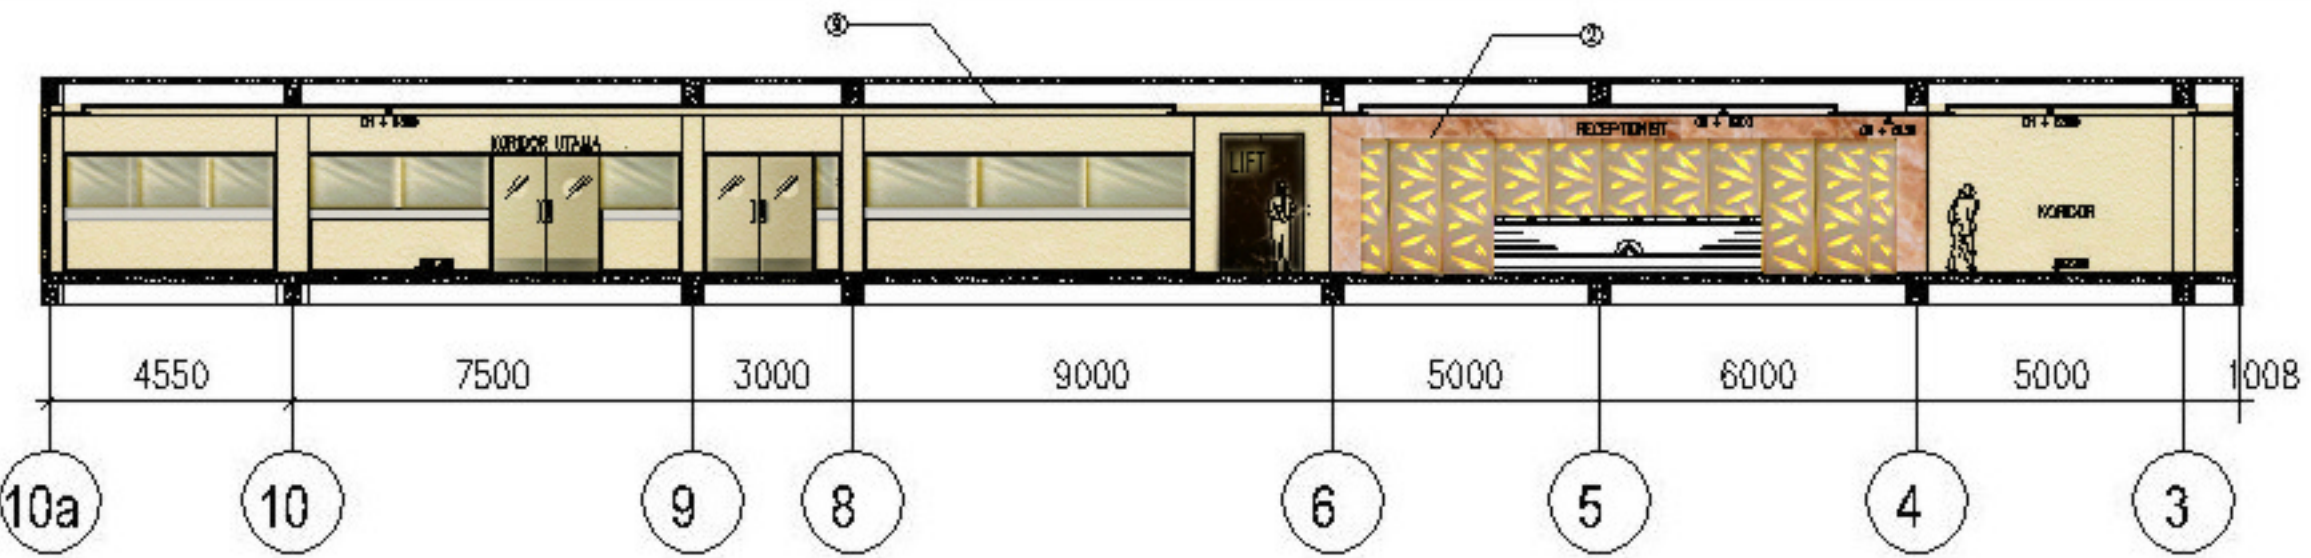


**LEGEND**

- 1 Stained glass 6mm (special motif)
- 2 Sandblast glass 6 mm thk
- 3 Aluminium Composite Panel (Alucobond or equal)
- 4 Leaf motif with frame ( emulsion paint fin. )
- 5 Handroll steel staina # 50 mm ( chrome fin. )
- 5 Galvanized steel # 80 mm thk + stand bolt
- 6 Polmanan stone
- 7 Plywood panel 15 mm thk covered graving motif fin. Polyurethane
- 8 Concrete wall covered stone fin.
- 9 Acoustic ceiling gypsum (ex. Jayaboard or equal)
- 10 Acoustic ceiling panel 800 x 600 mm

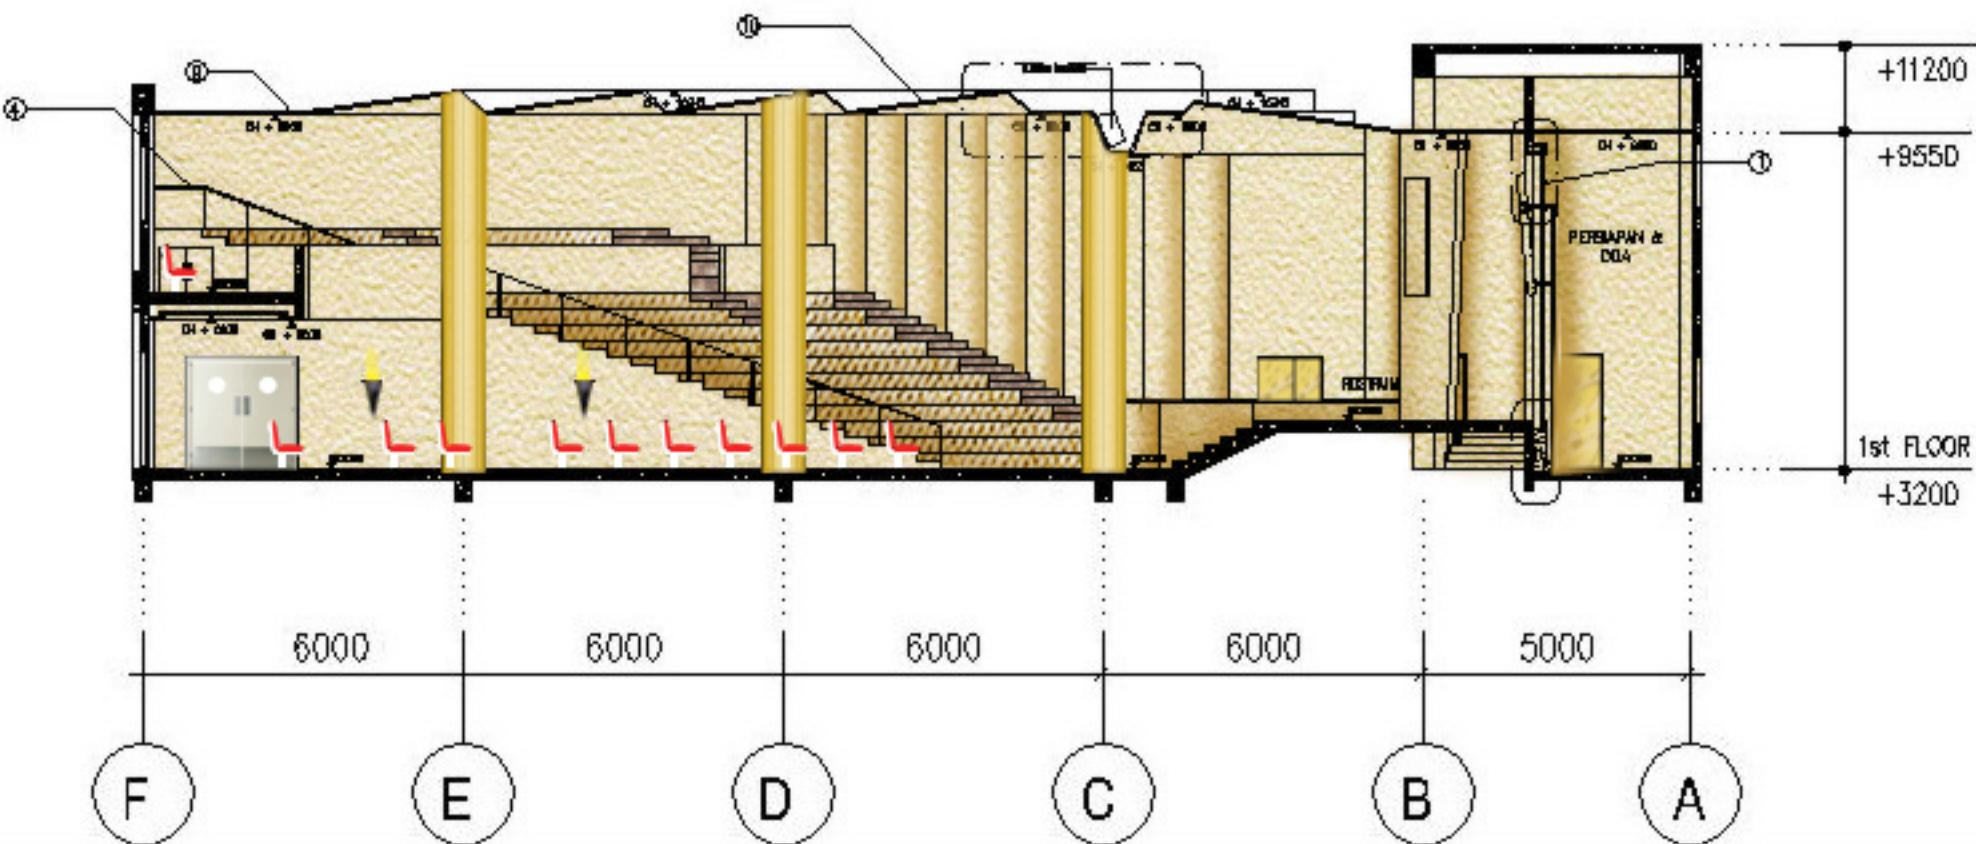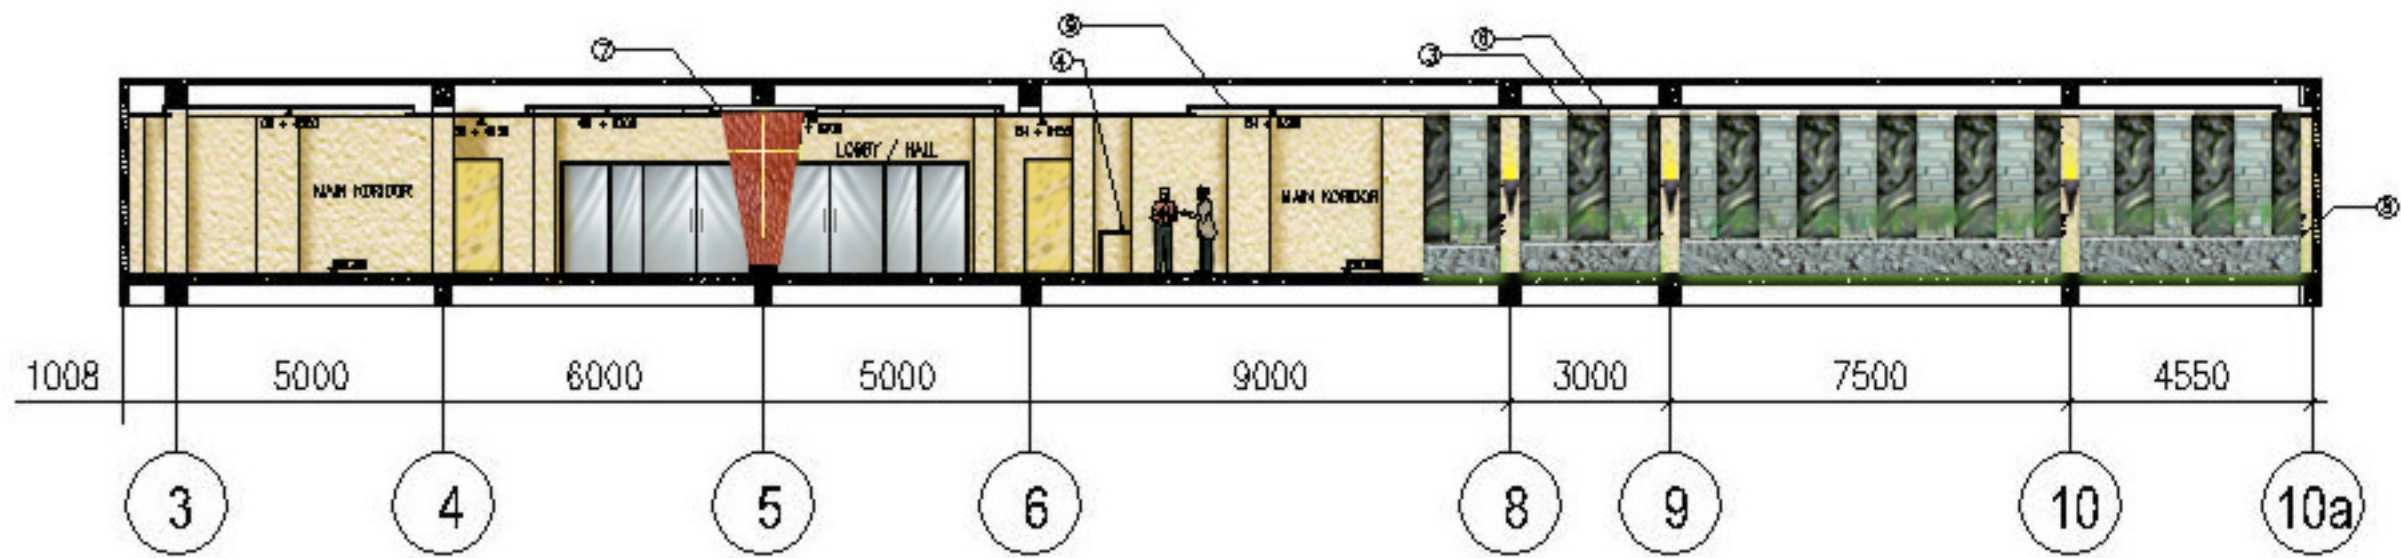


#### LEGEND


- 1 Stained glass 8mm (special motif)
- 2 Sandblast glass 6 mm thk
- 3 Aluminium Composite Panel (Alucobond or equal)
- 4 Leaf motif with frame ( emulsion paint fin. )
- 5 Galvanized steel # 80 mm thk + stand bolt
- 6 Pallmanan stone
- 7 Plywood panel 15 mm thk covered graving motif fin. Polyurethane
- 8 Concrete wall covered stone fin.
- 9 Acoustic ceiling gypsum (ex. Jayaboard or equal)
- 10 Acoustic ceiling panel 600 x 600 mm

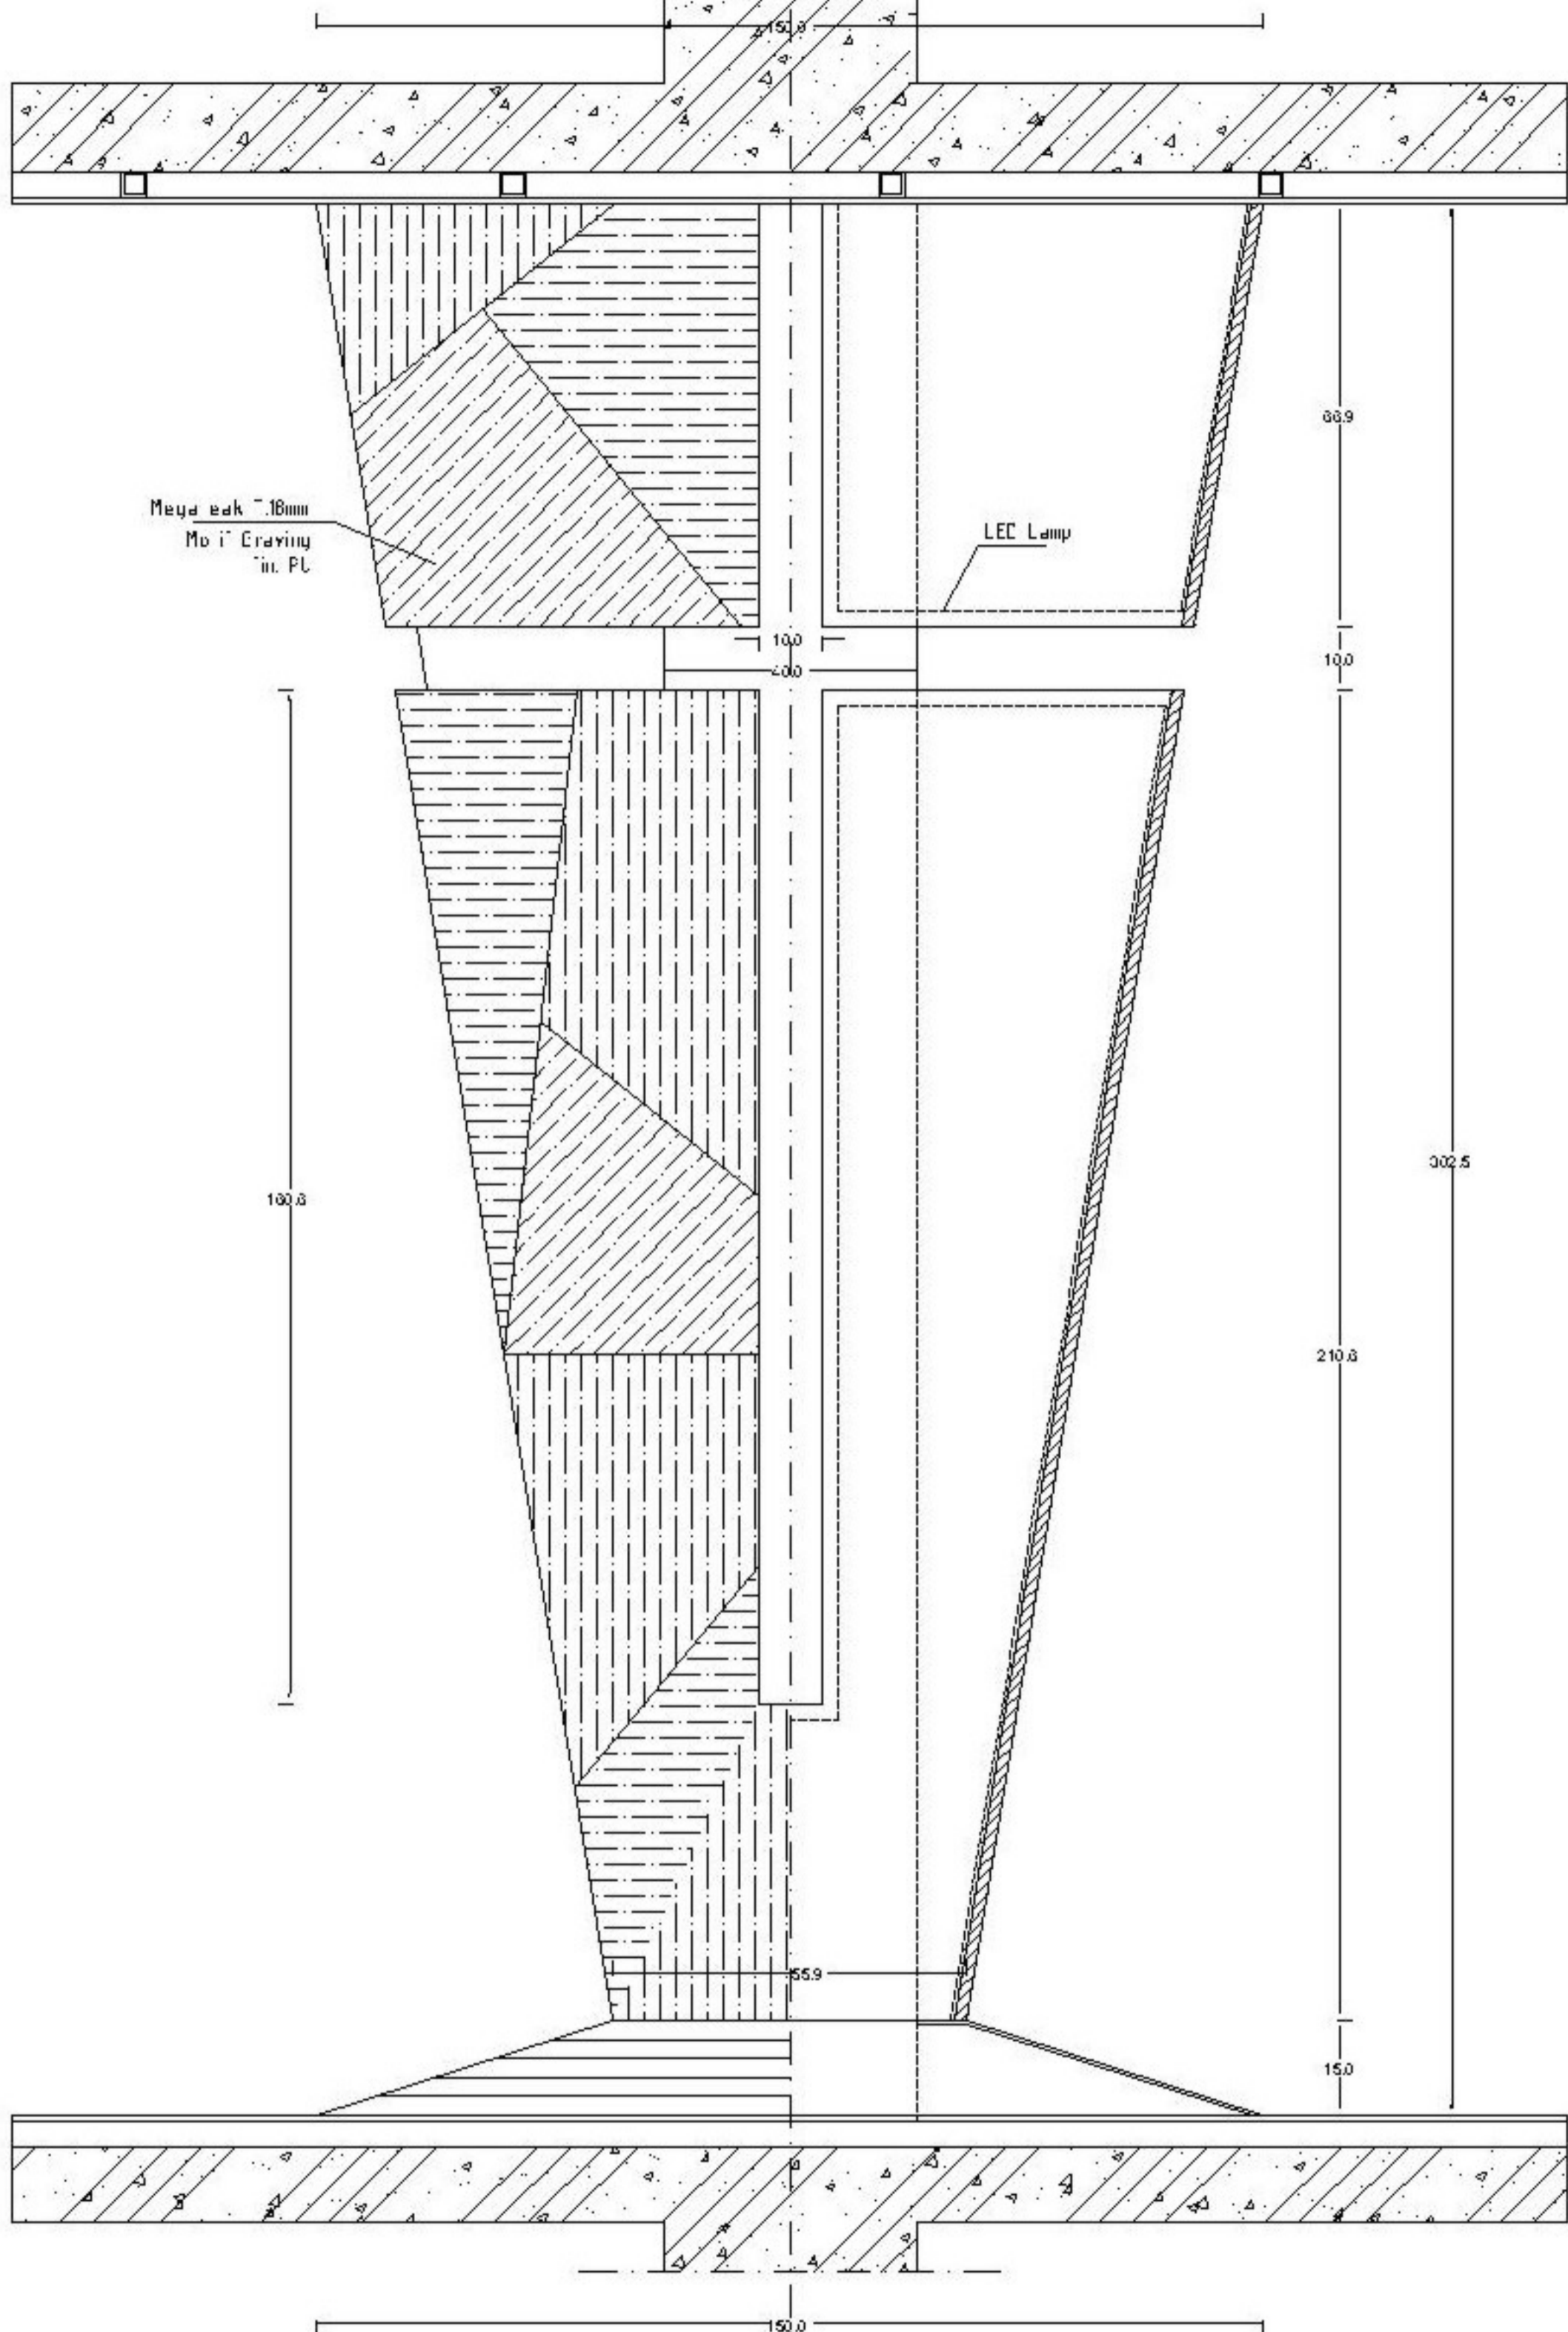


**DETAIL TAMP. & POT. KOLOM**  
SKALA 1 : 10

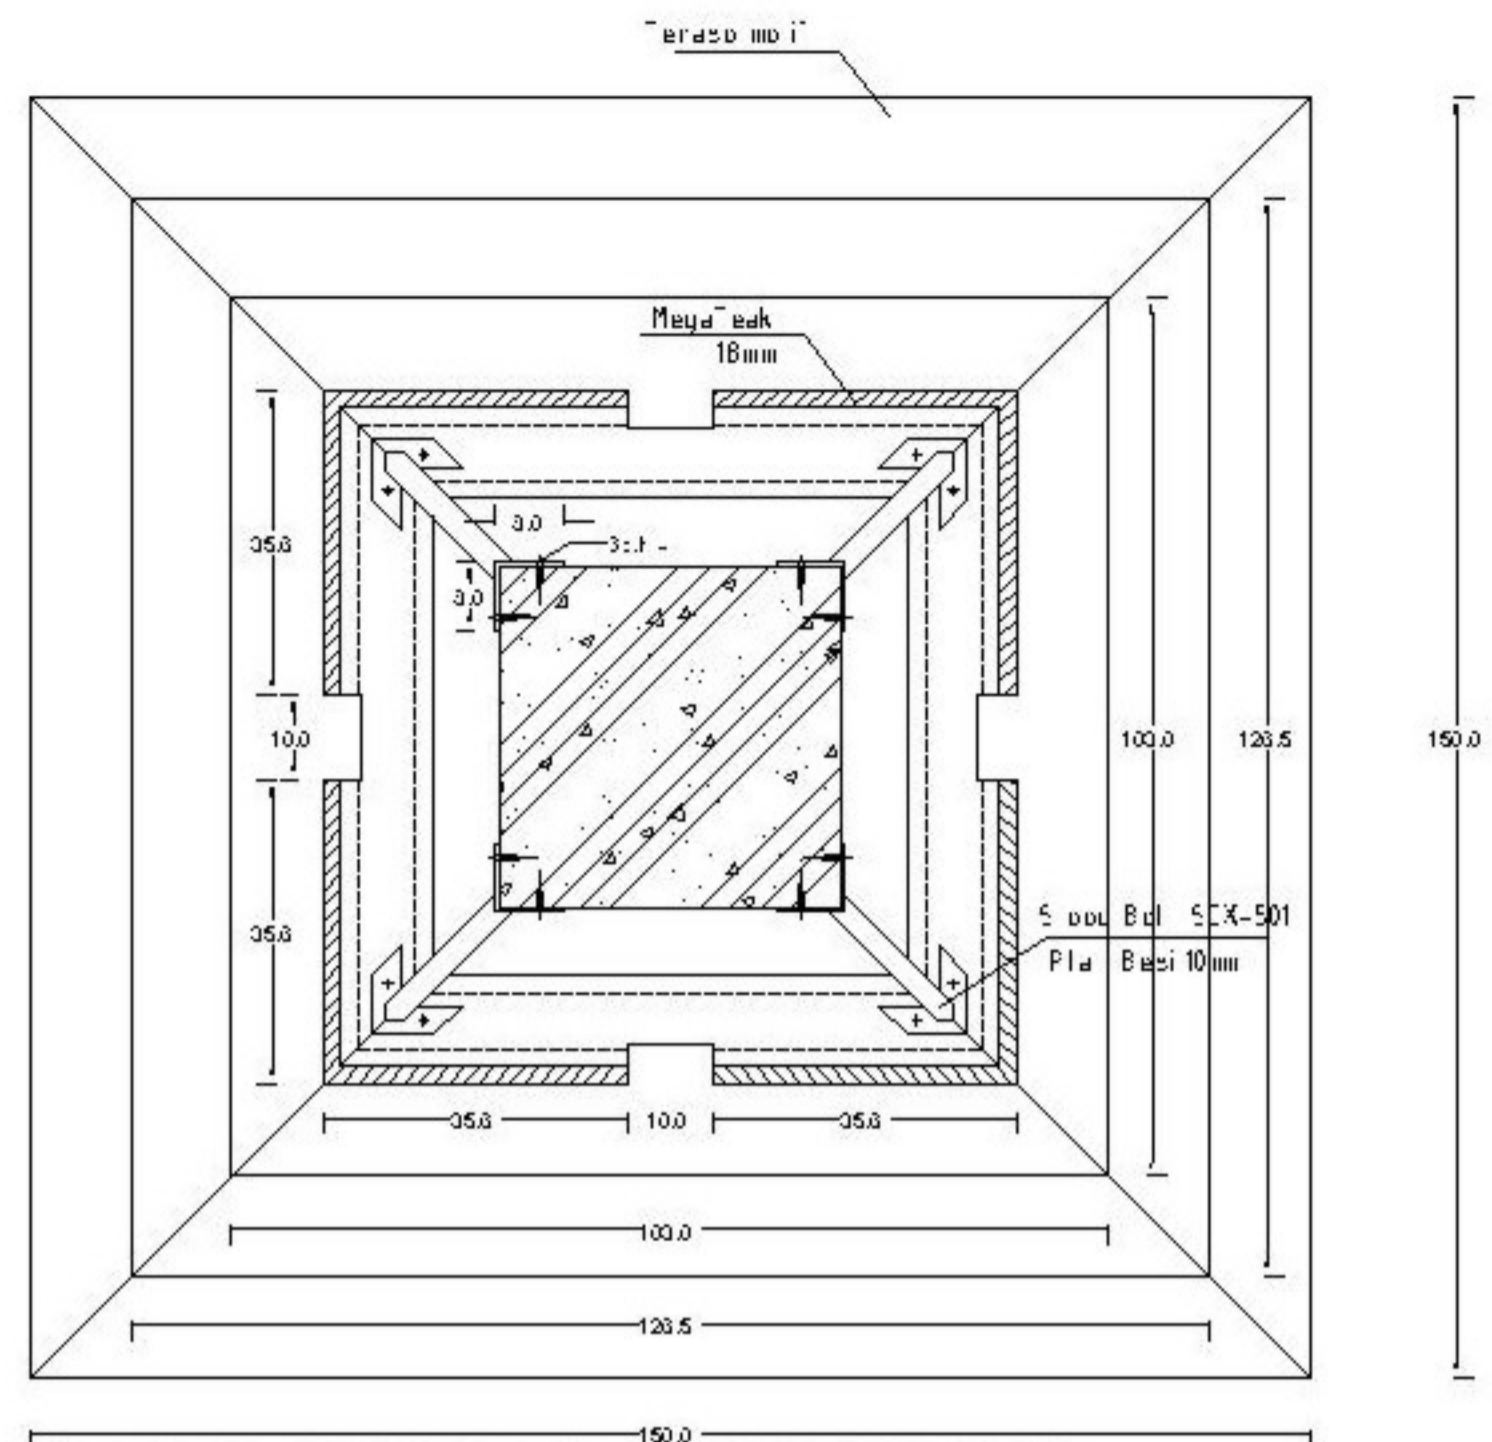

**DETAIL TAMPAK ATAS KOLOM**  
SKALA 1 : 10

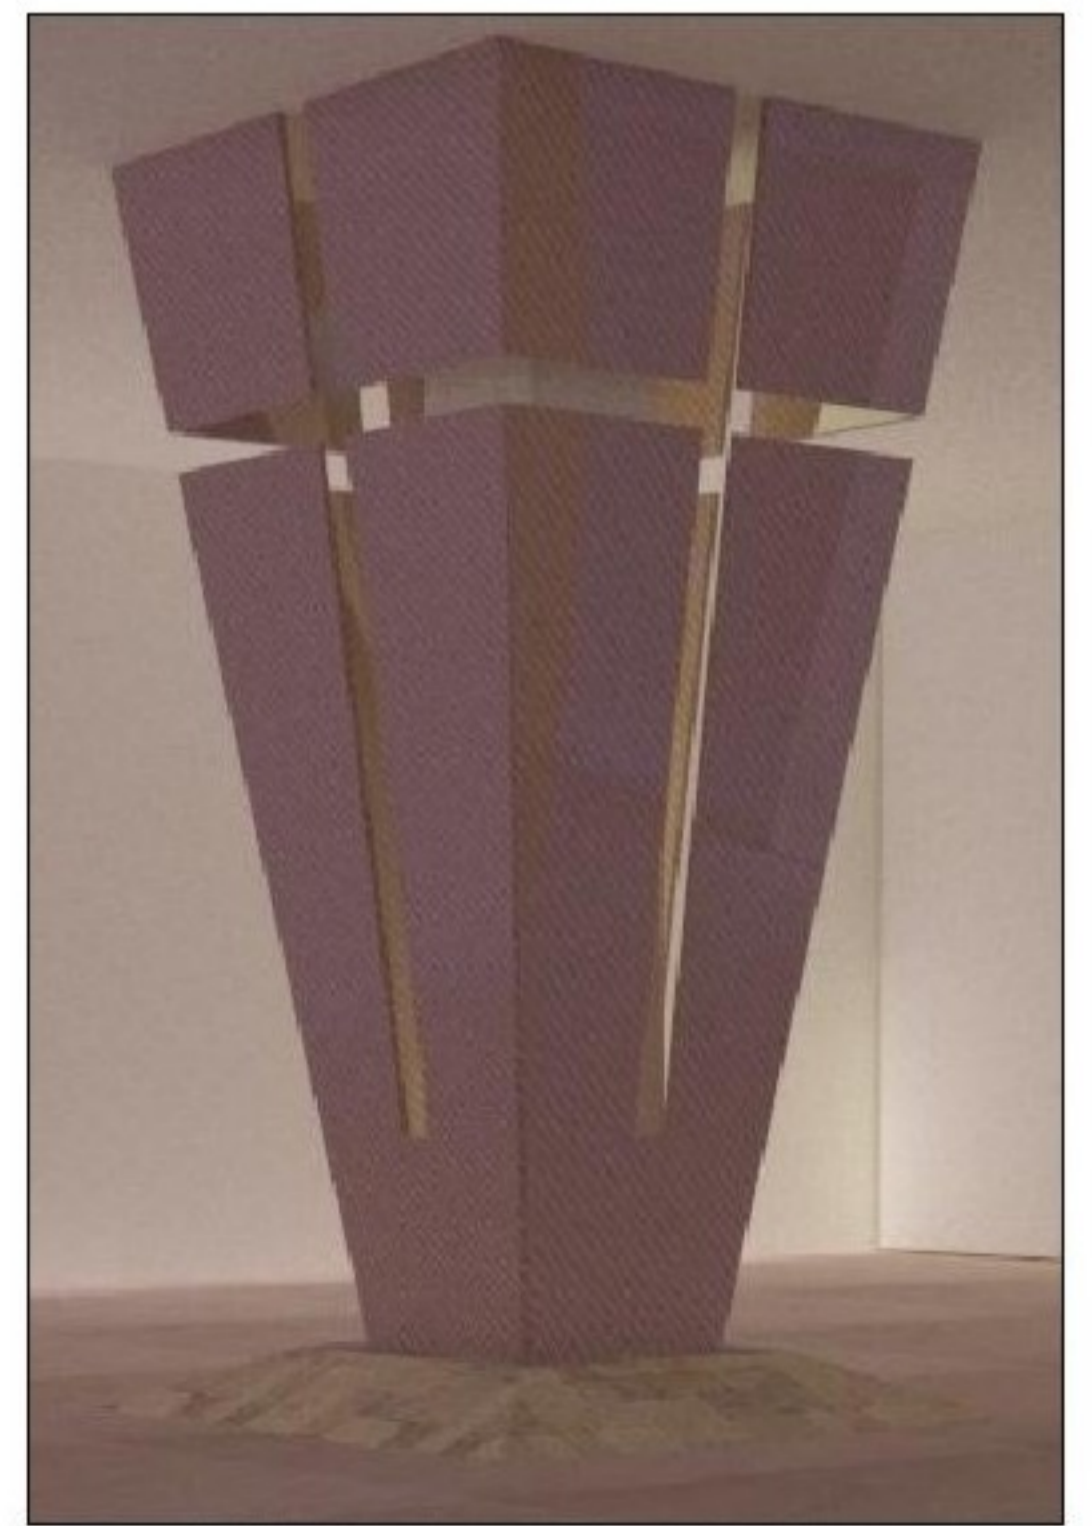


**PERSPEKTIF KOLOM**  
UNSCALED

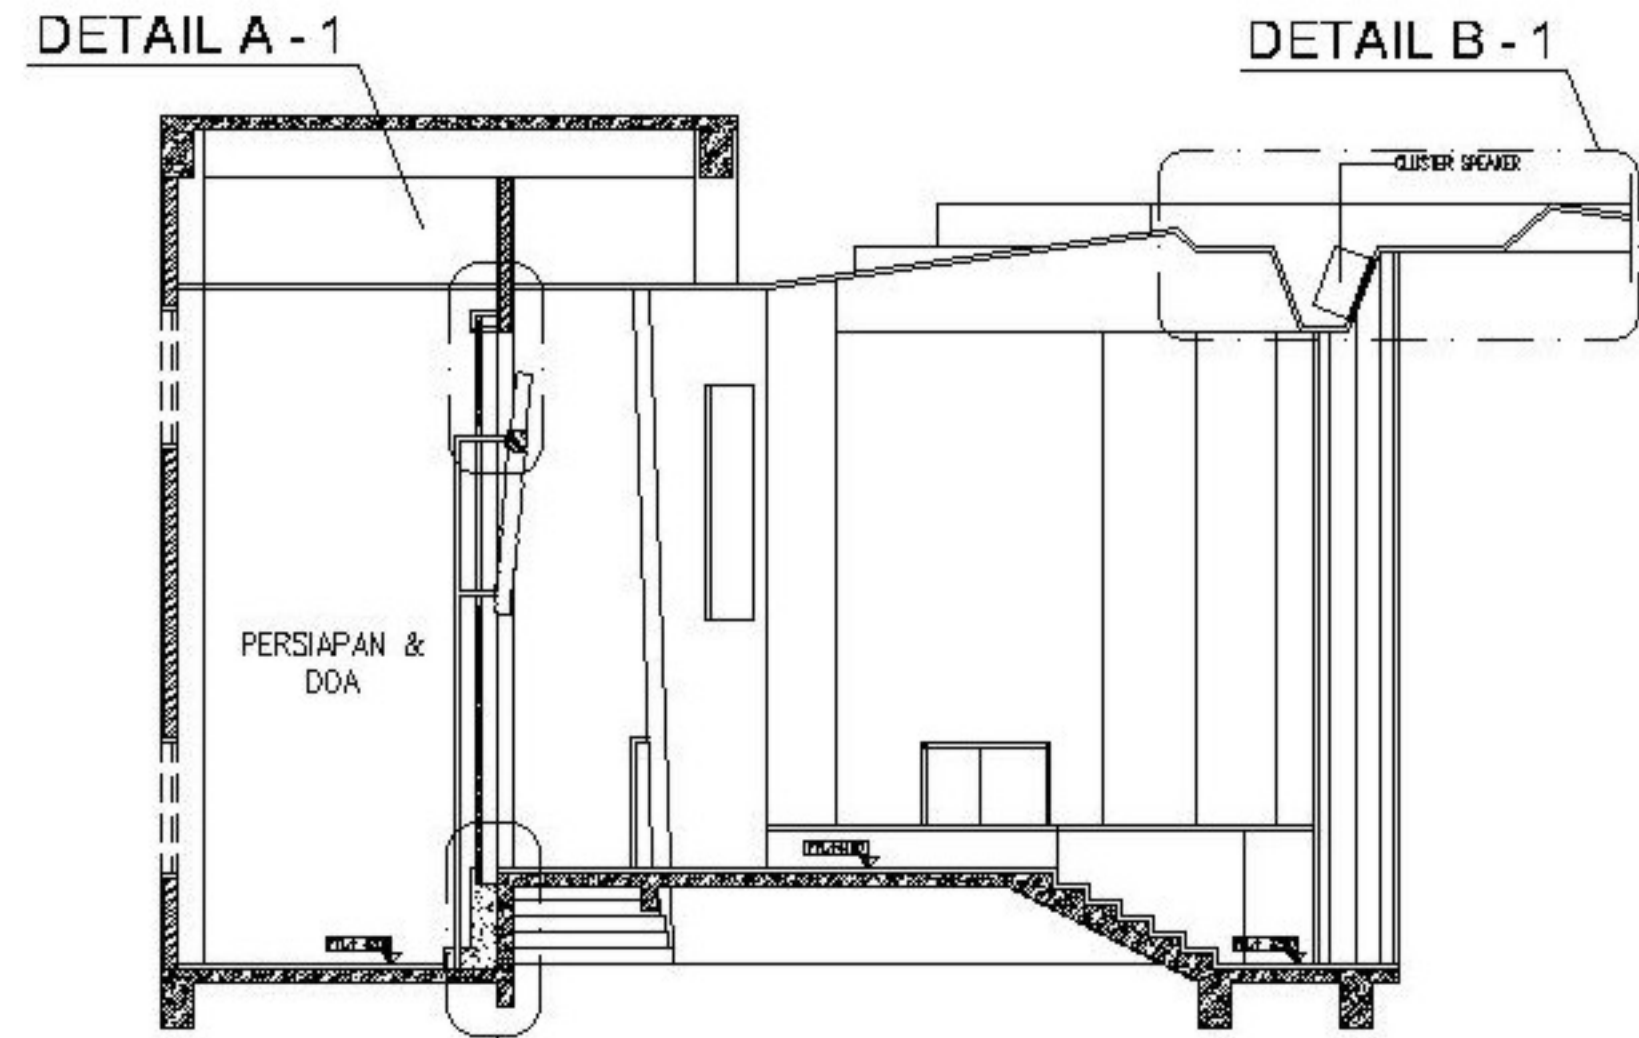

DETAIL A - 2


## POTONGAN ROSTRUM

SKALA 1 : 100

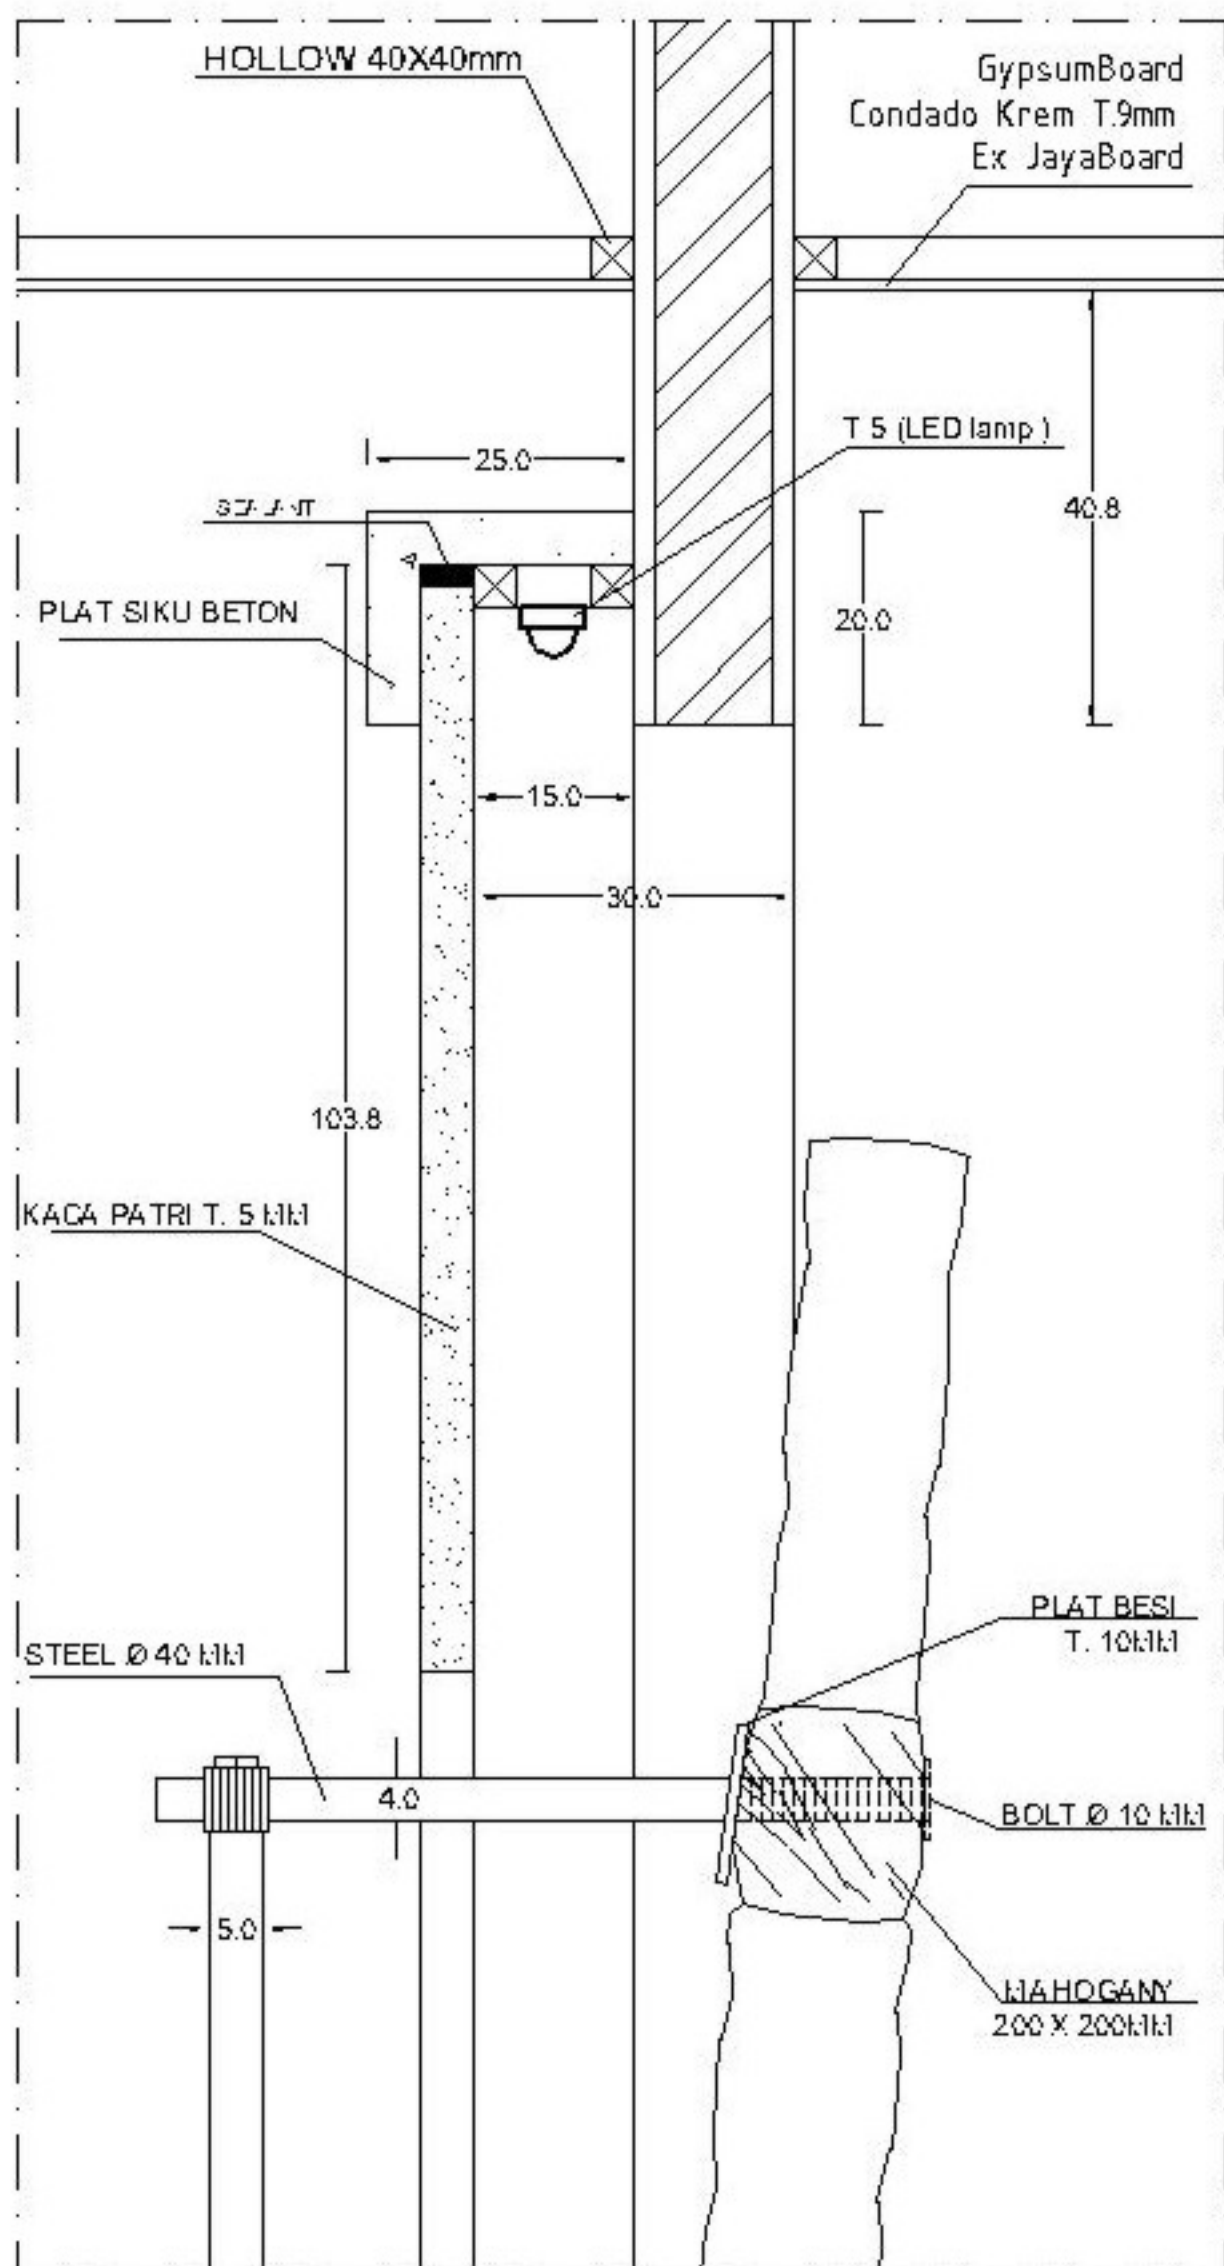


## DETAIL INTERIOR A - 1

SKALA 1 : 10

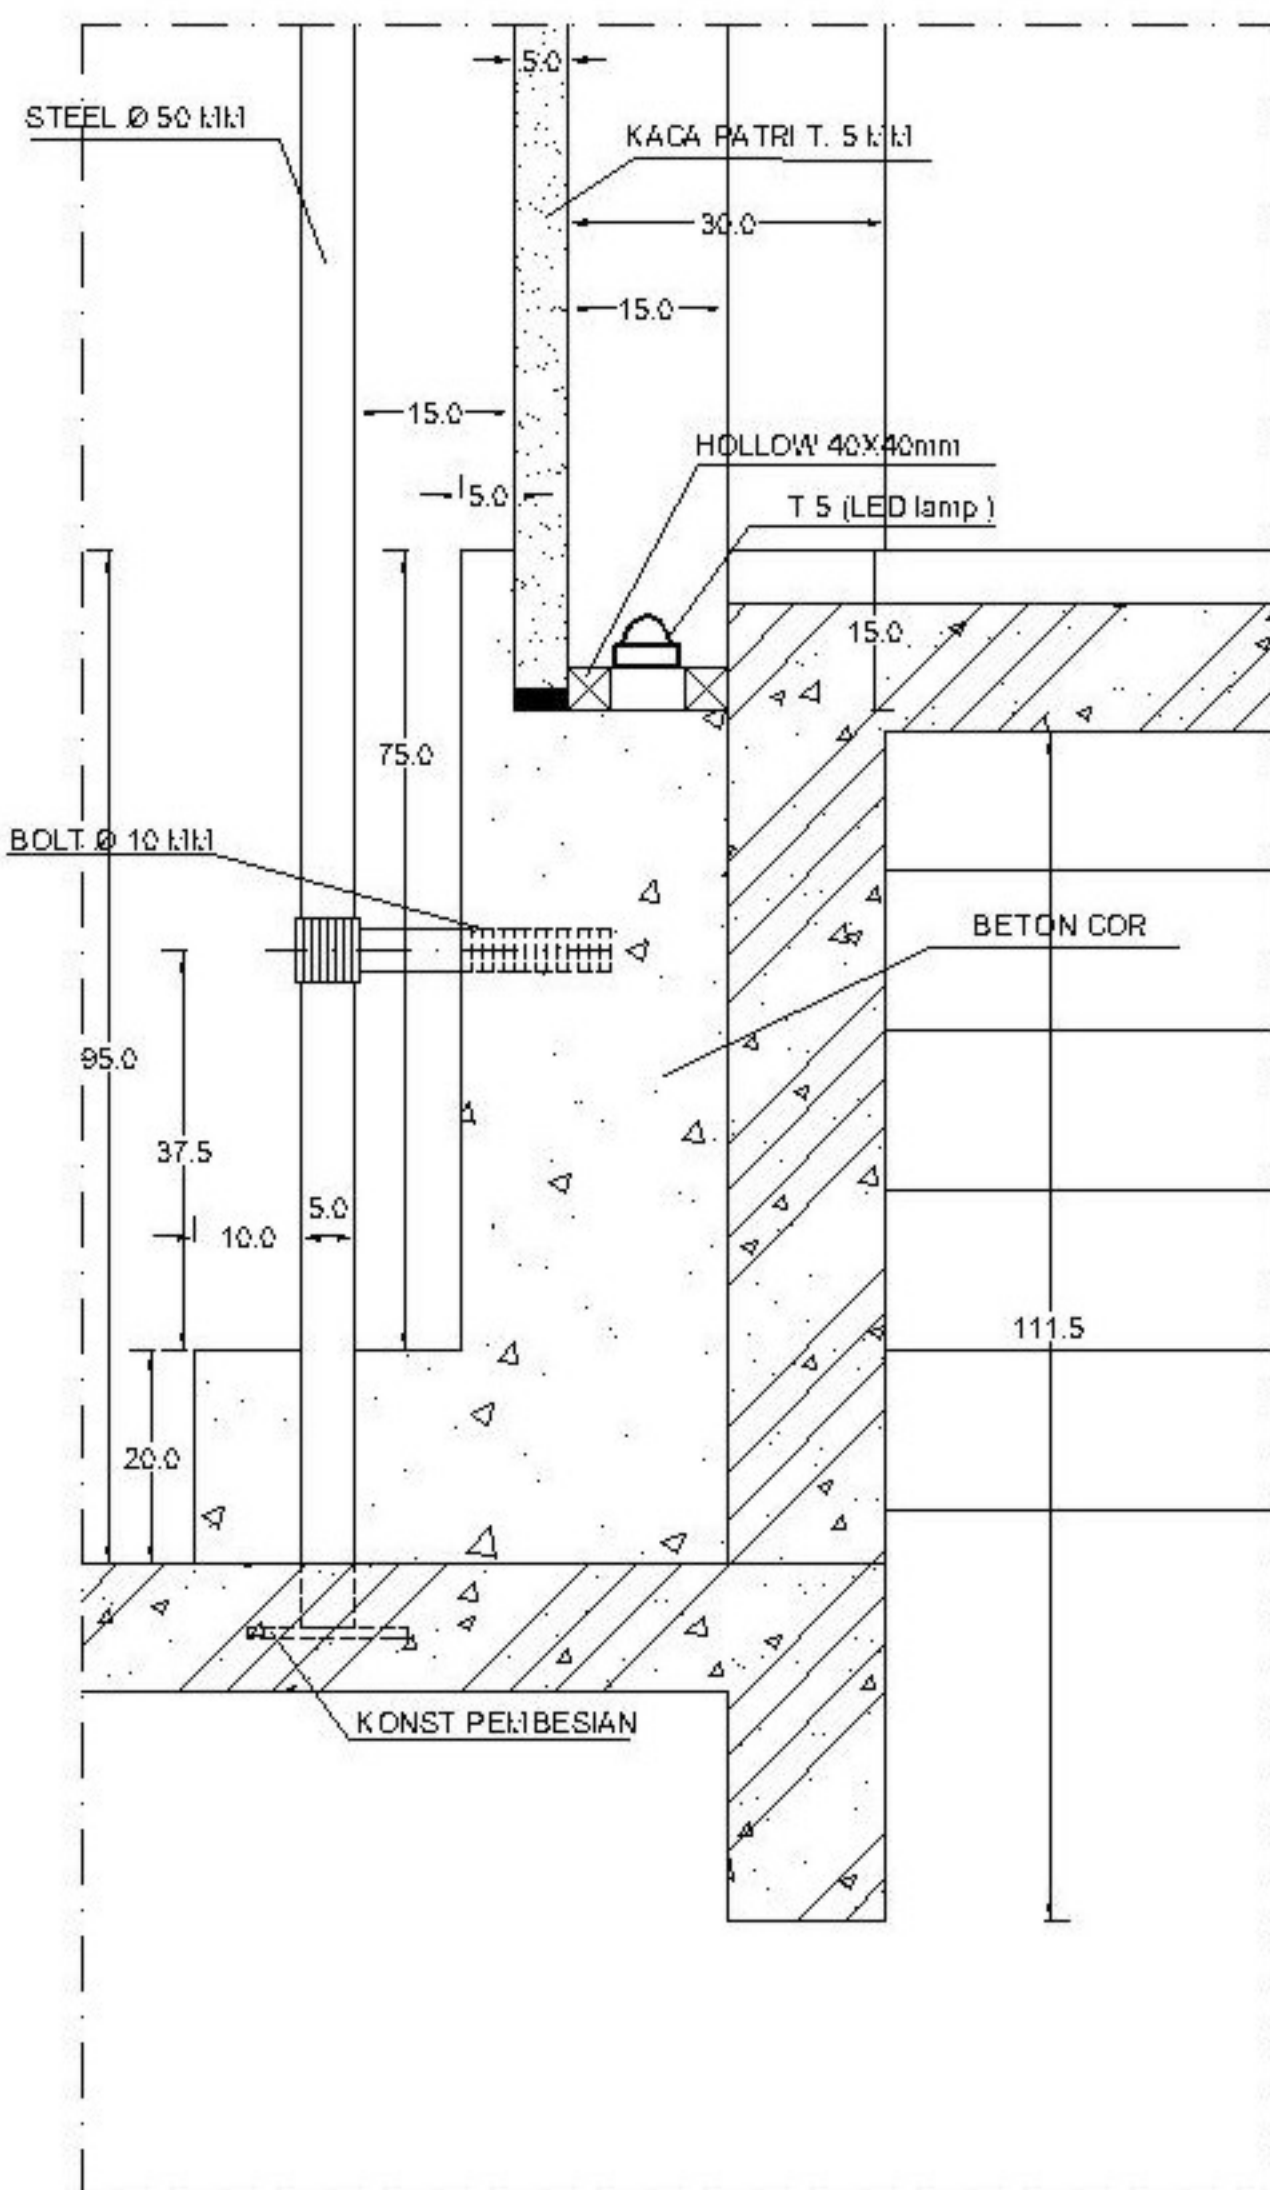

## DETAIL INTERIOR C - 1


SKALA 1 : 10

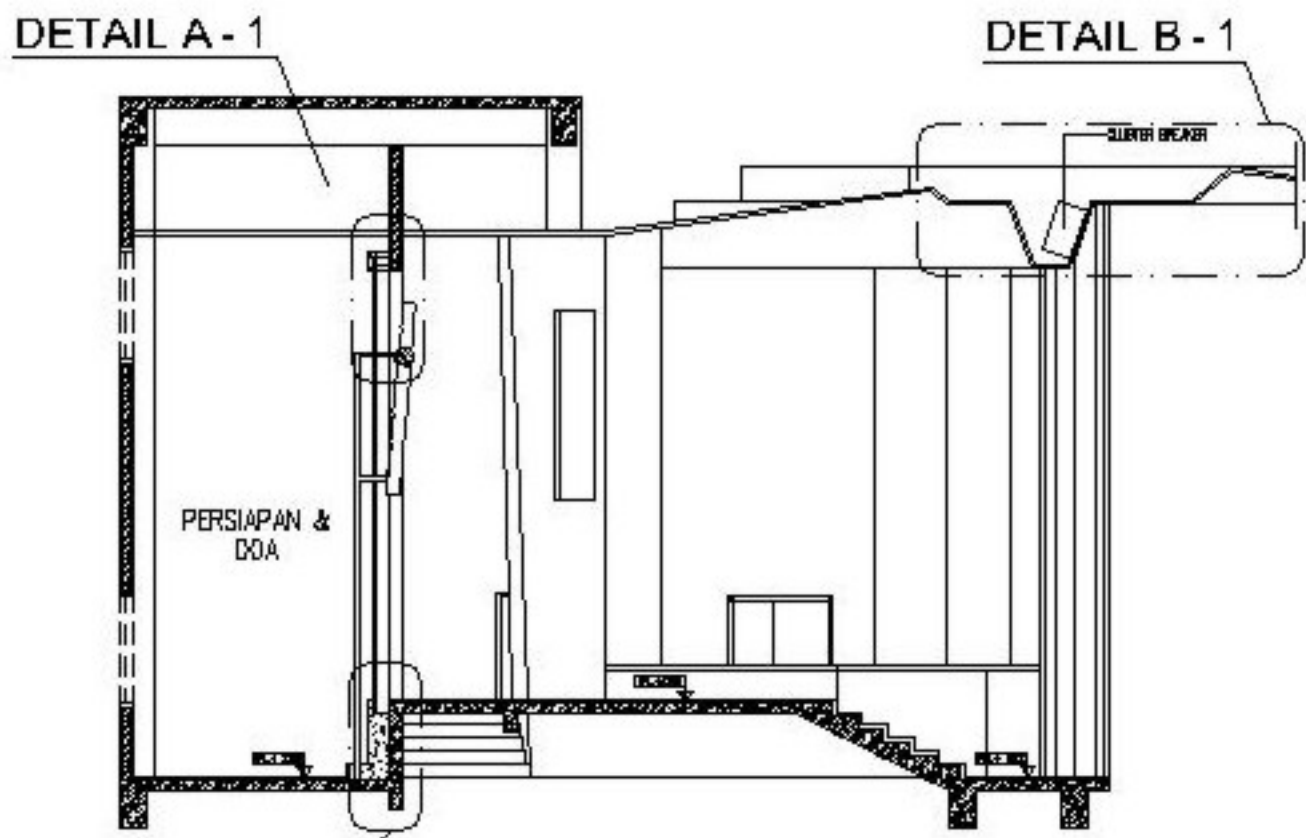

DETAIL A-2

## POTONGAN ROSTRUM

SKALA 1 : 100

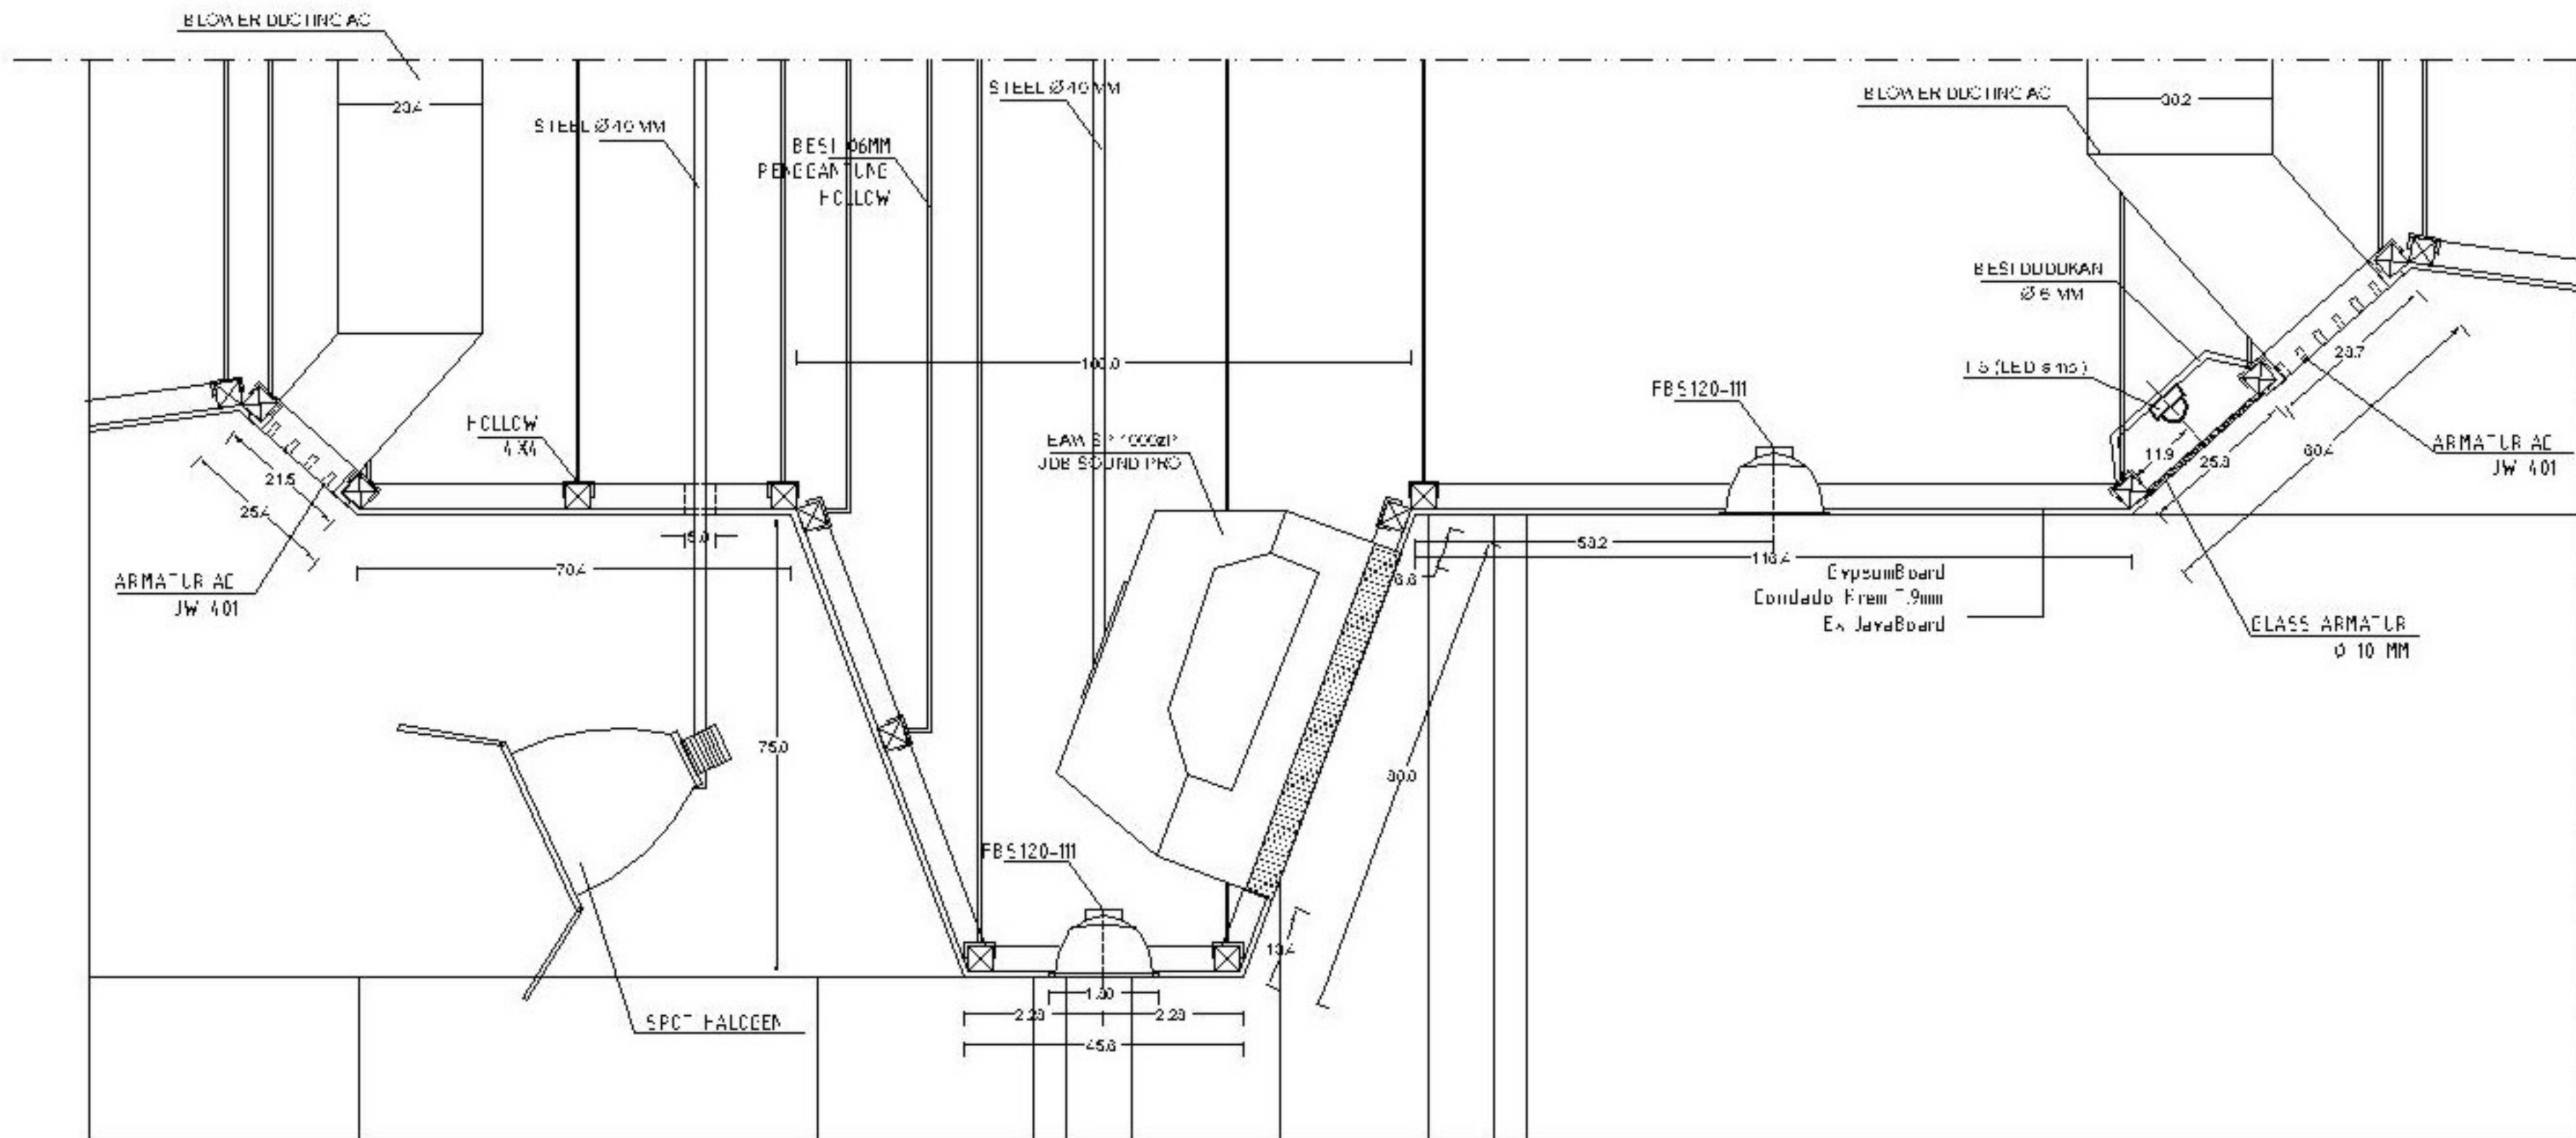

## DETAIL INTERIOR B - 1

SKALA 1 : 10





**Mahogany**

TEBAL 40 MM

φ 8mm X 40

15.000

32.0

18.0

22.0

22.0

60.0

22.0

22.0


10.0

**Mahogany**

TEBAL 40 MM

**DETAIL FURNITURE B - 1**

SKALA 1 : 1

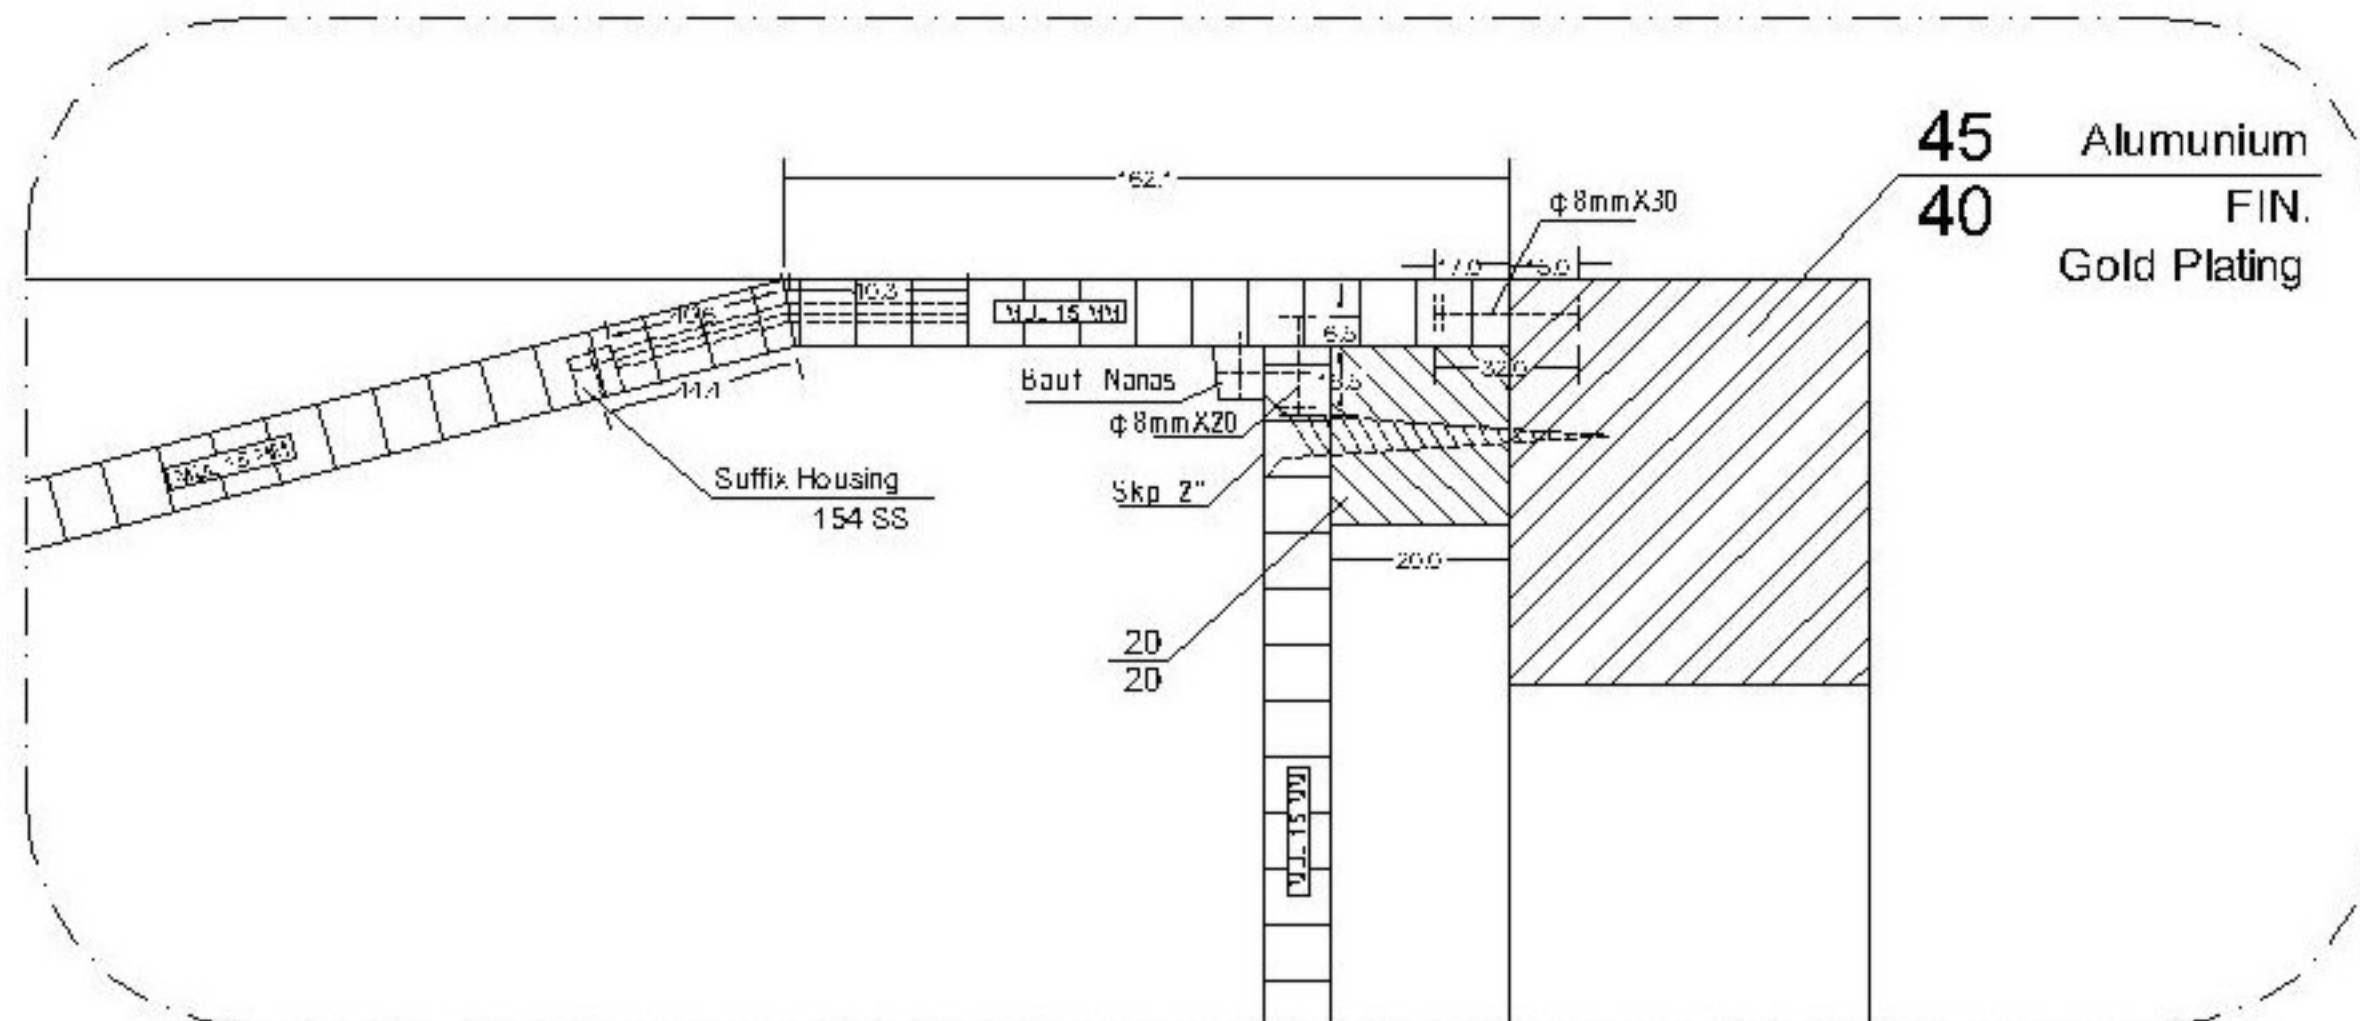

**DETAIL FURNITURE C - 1**

SKALA 1 : 1